


C1353
74136

OFFICE OF THE STATE ENGINEER, SALEM, OREGON

Township 14 S OFFICE OF THE STATE ENGINEER
Range 7 E RECEIVED W. M.

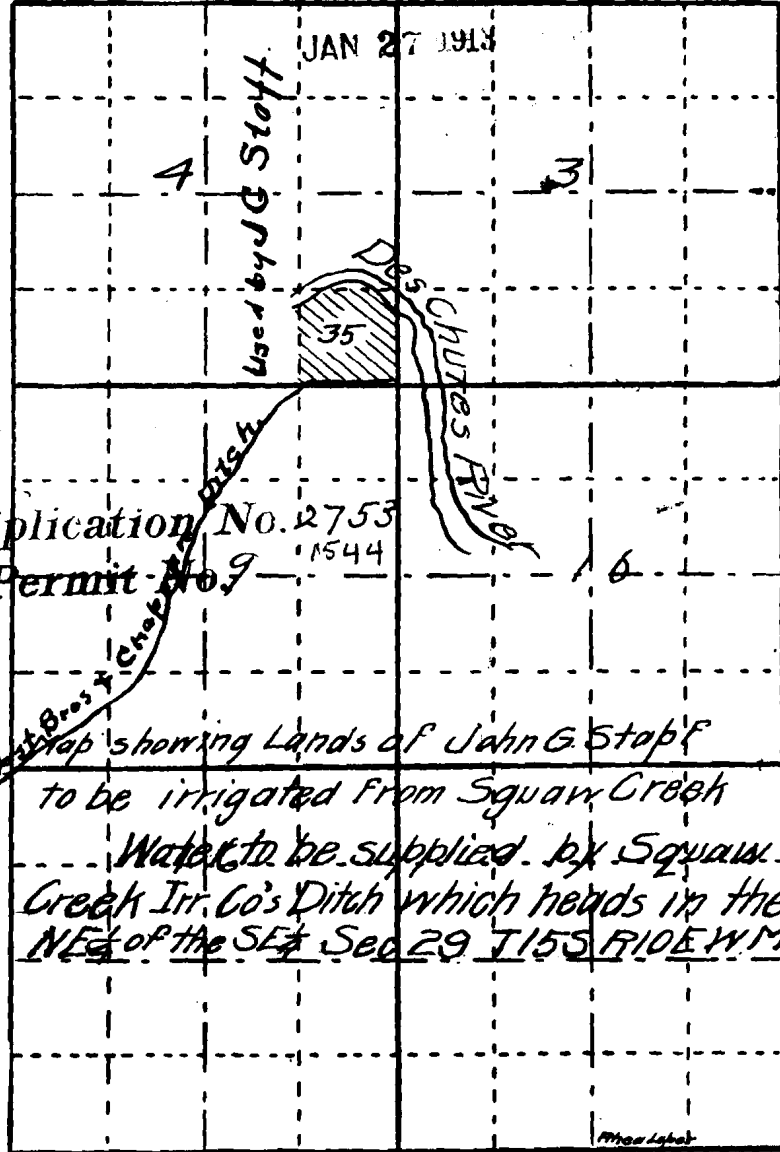


Application No. 2753
Permit No. 9 1544

Map showing Lands of John G. Stoff
to be irrigated from Squaw Creek
Water to be supplied by Squaw
Creek Irr. Co's Ditch which heads in the
NE 1/4 of the SE 1/4 Sec 29 T15S R10E W1M

SECTION NUMBERS SHOULD BE FILLED IN WHEN USING THIS FORM

Map showing a portion of T₁.14S.R.12E.
 and the lands to be irrigated
 by John G. Chapff

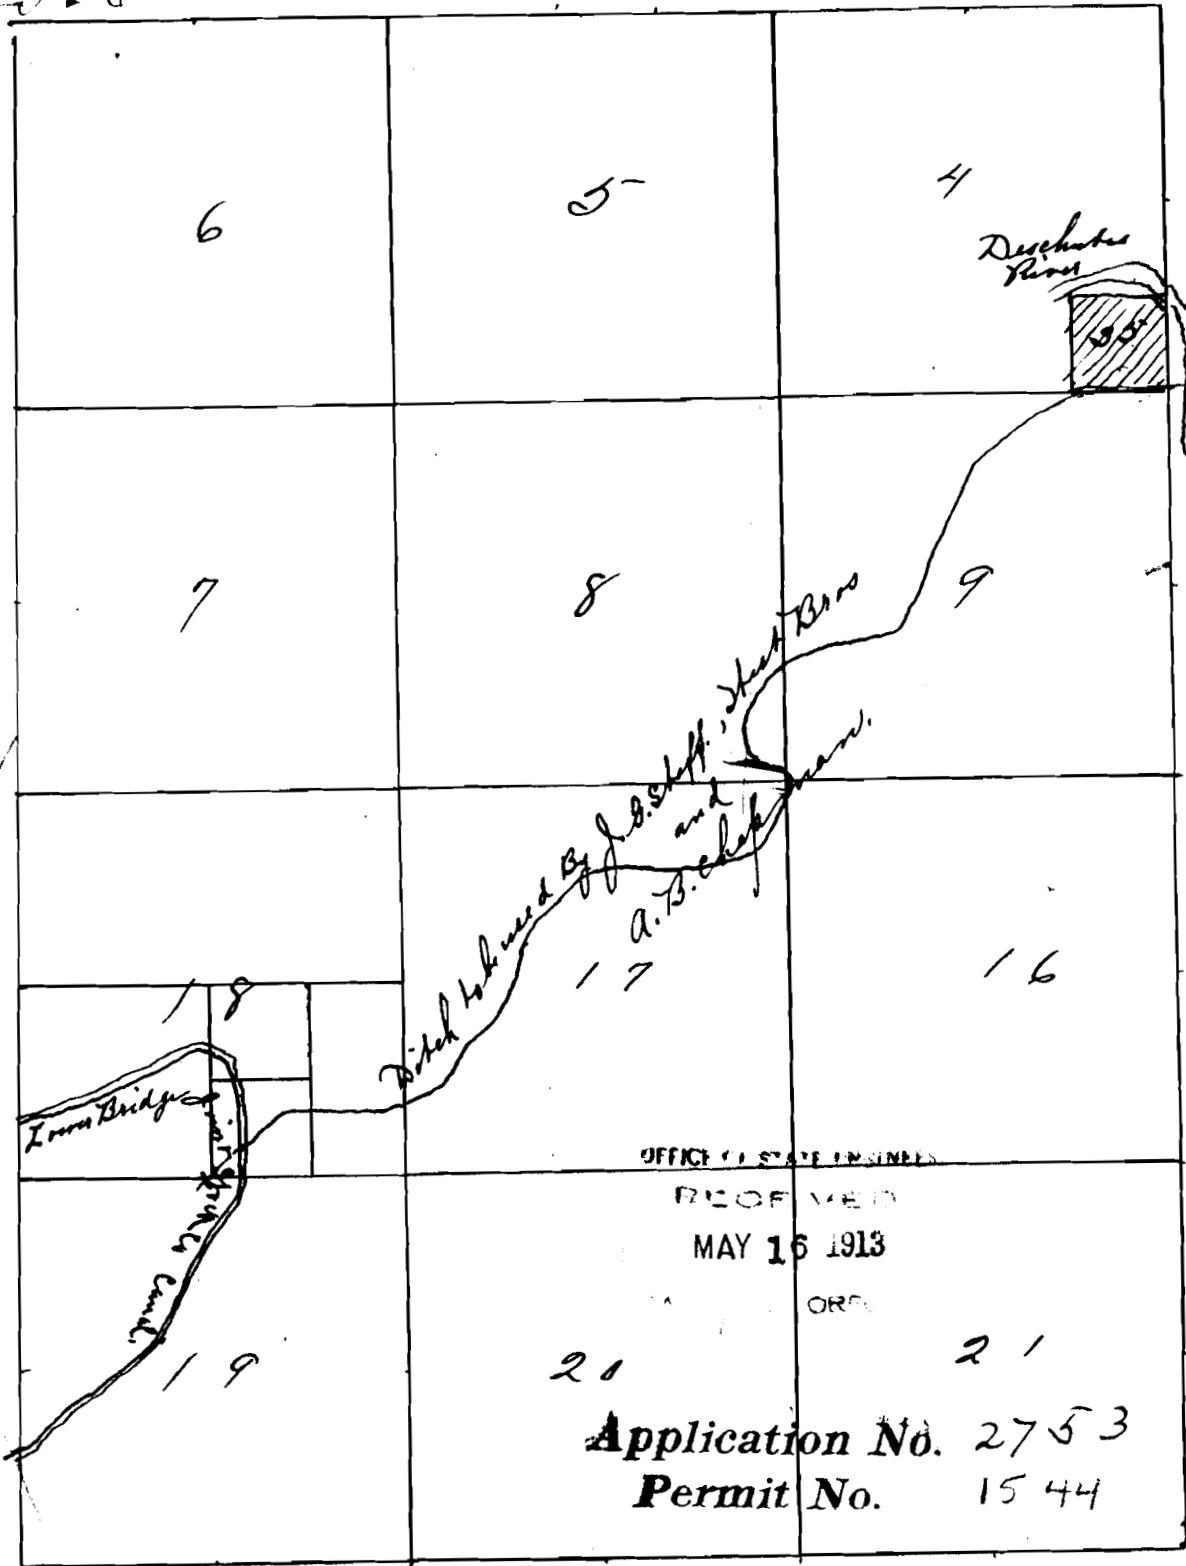

#2

1544