


Application No. R-76390 Permit No.


CERTIFICATE NO. 70041

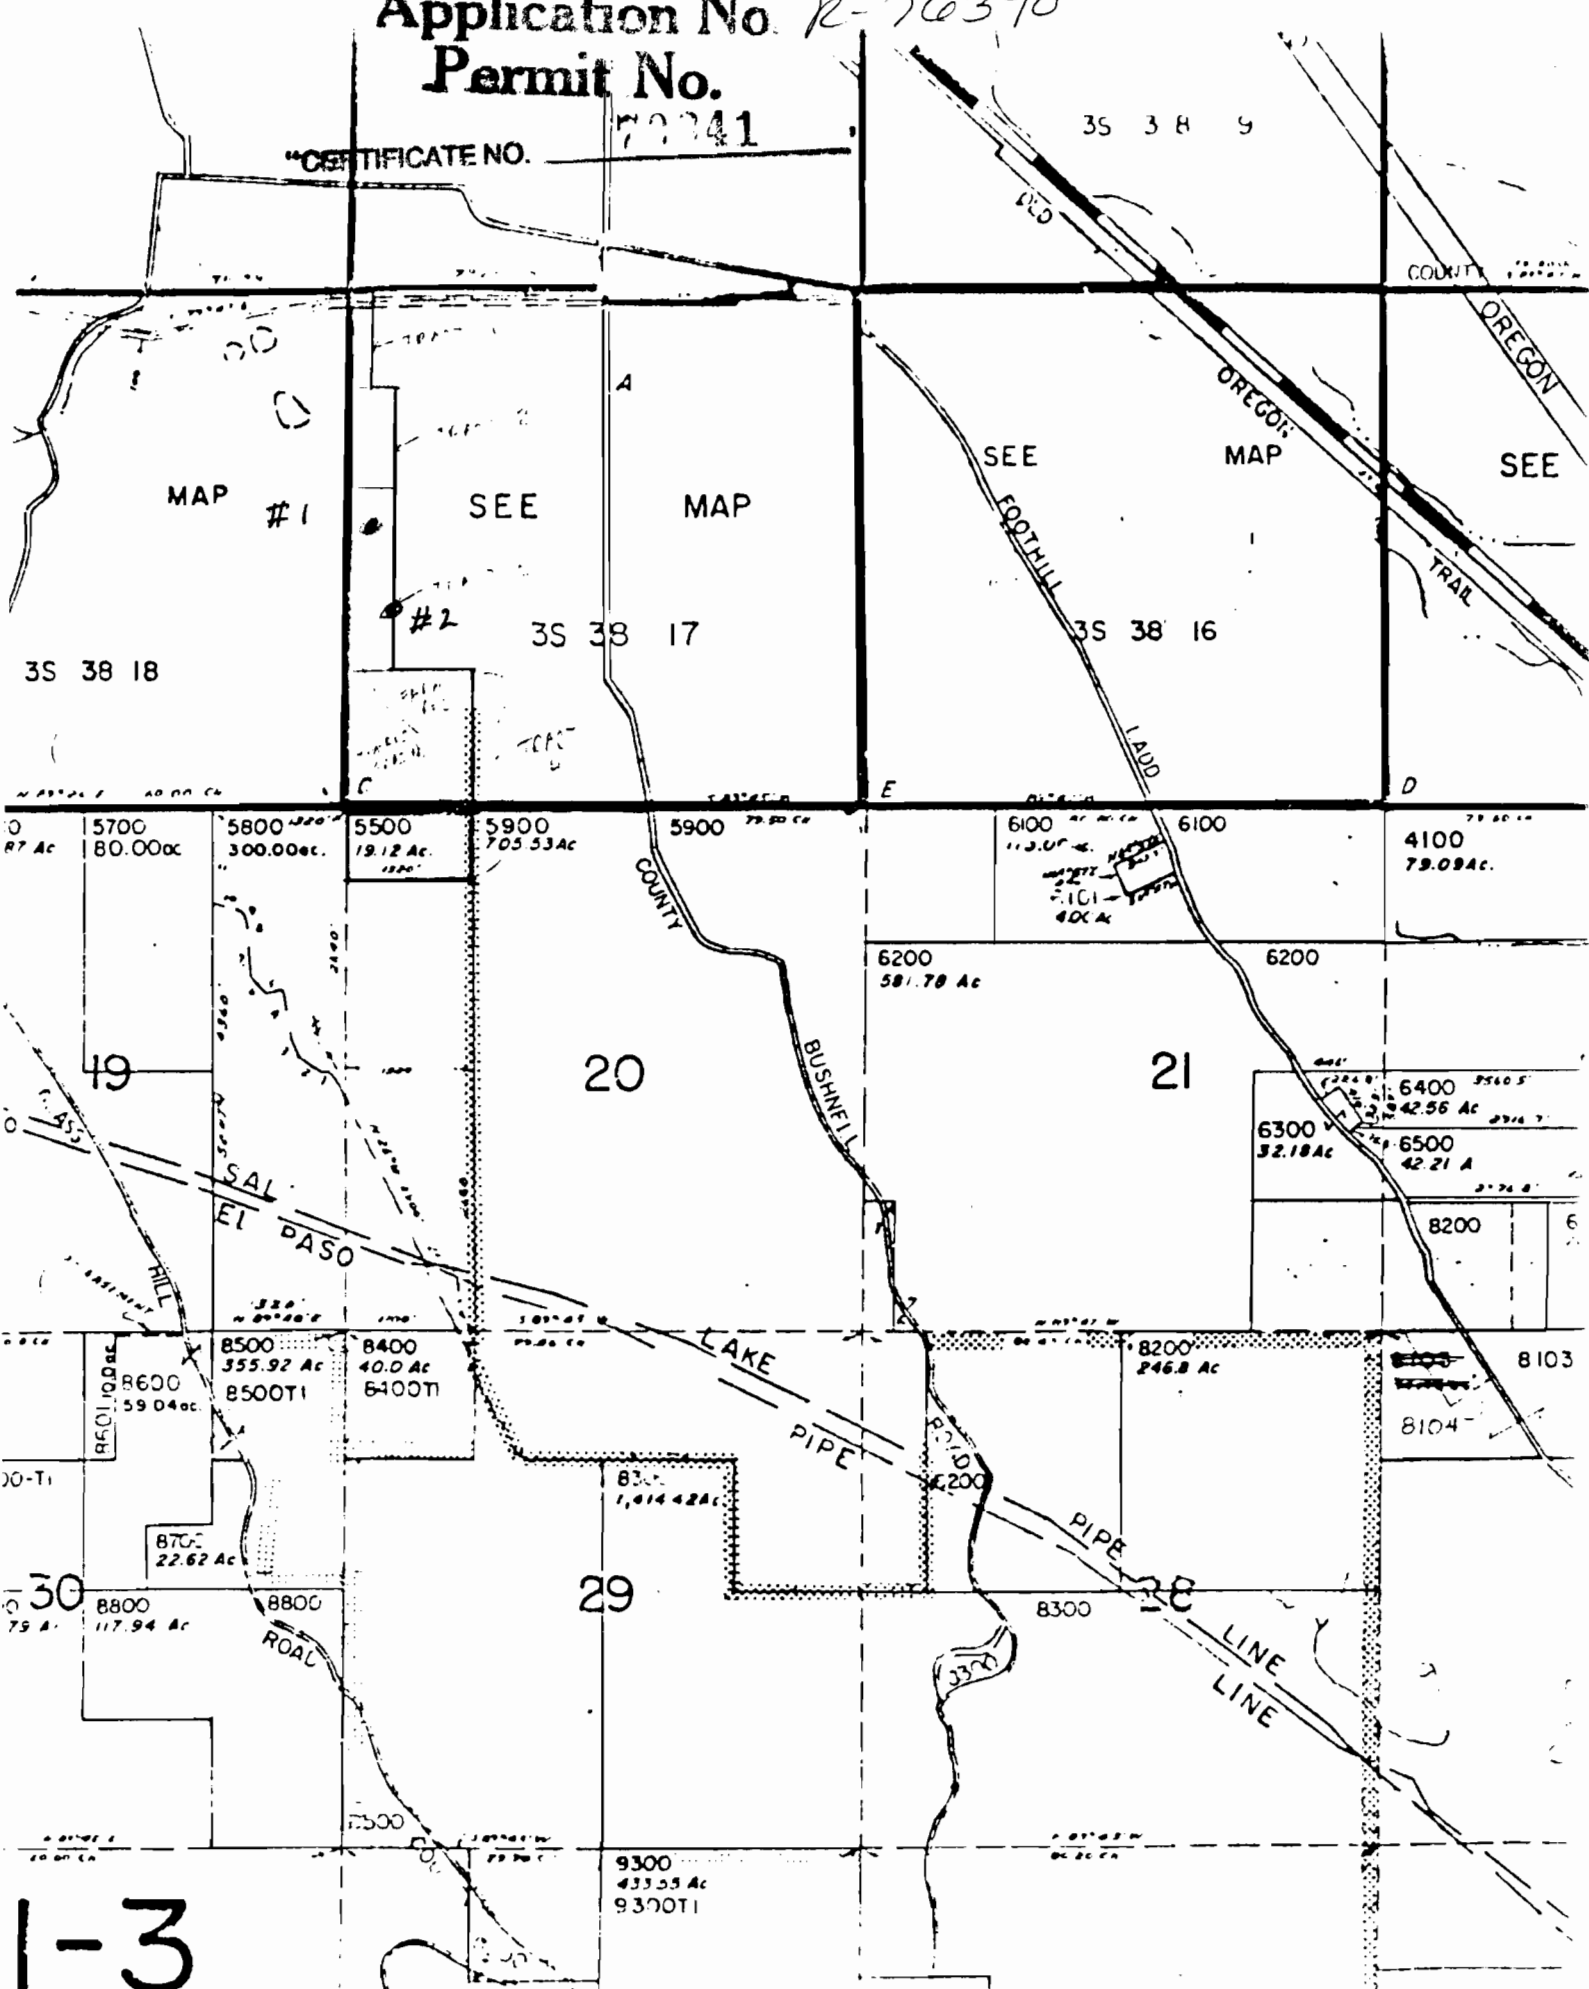

1-3

Application No. R-76390
Permit No.

CERTIFICATE NO. 241

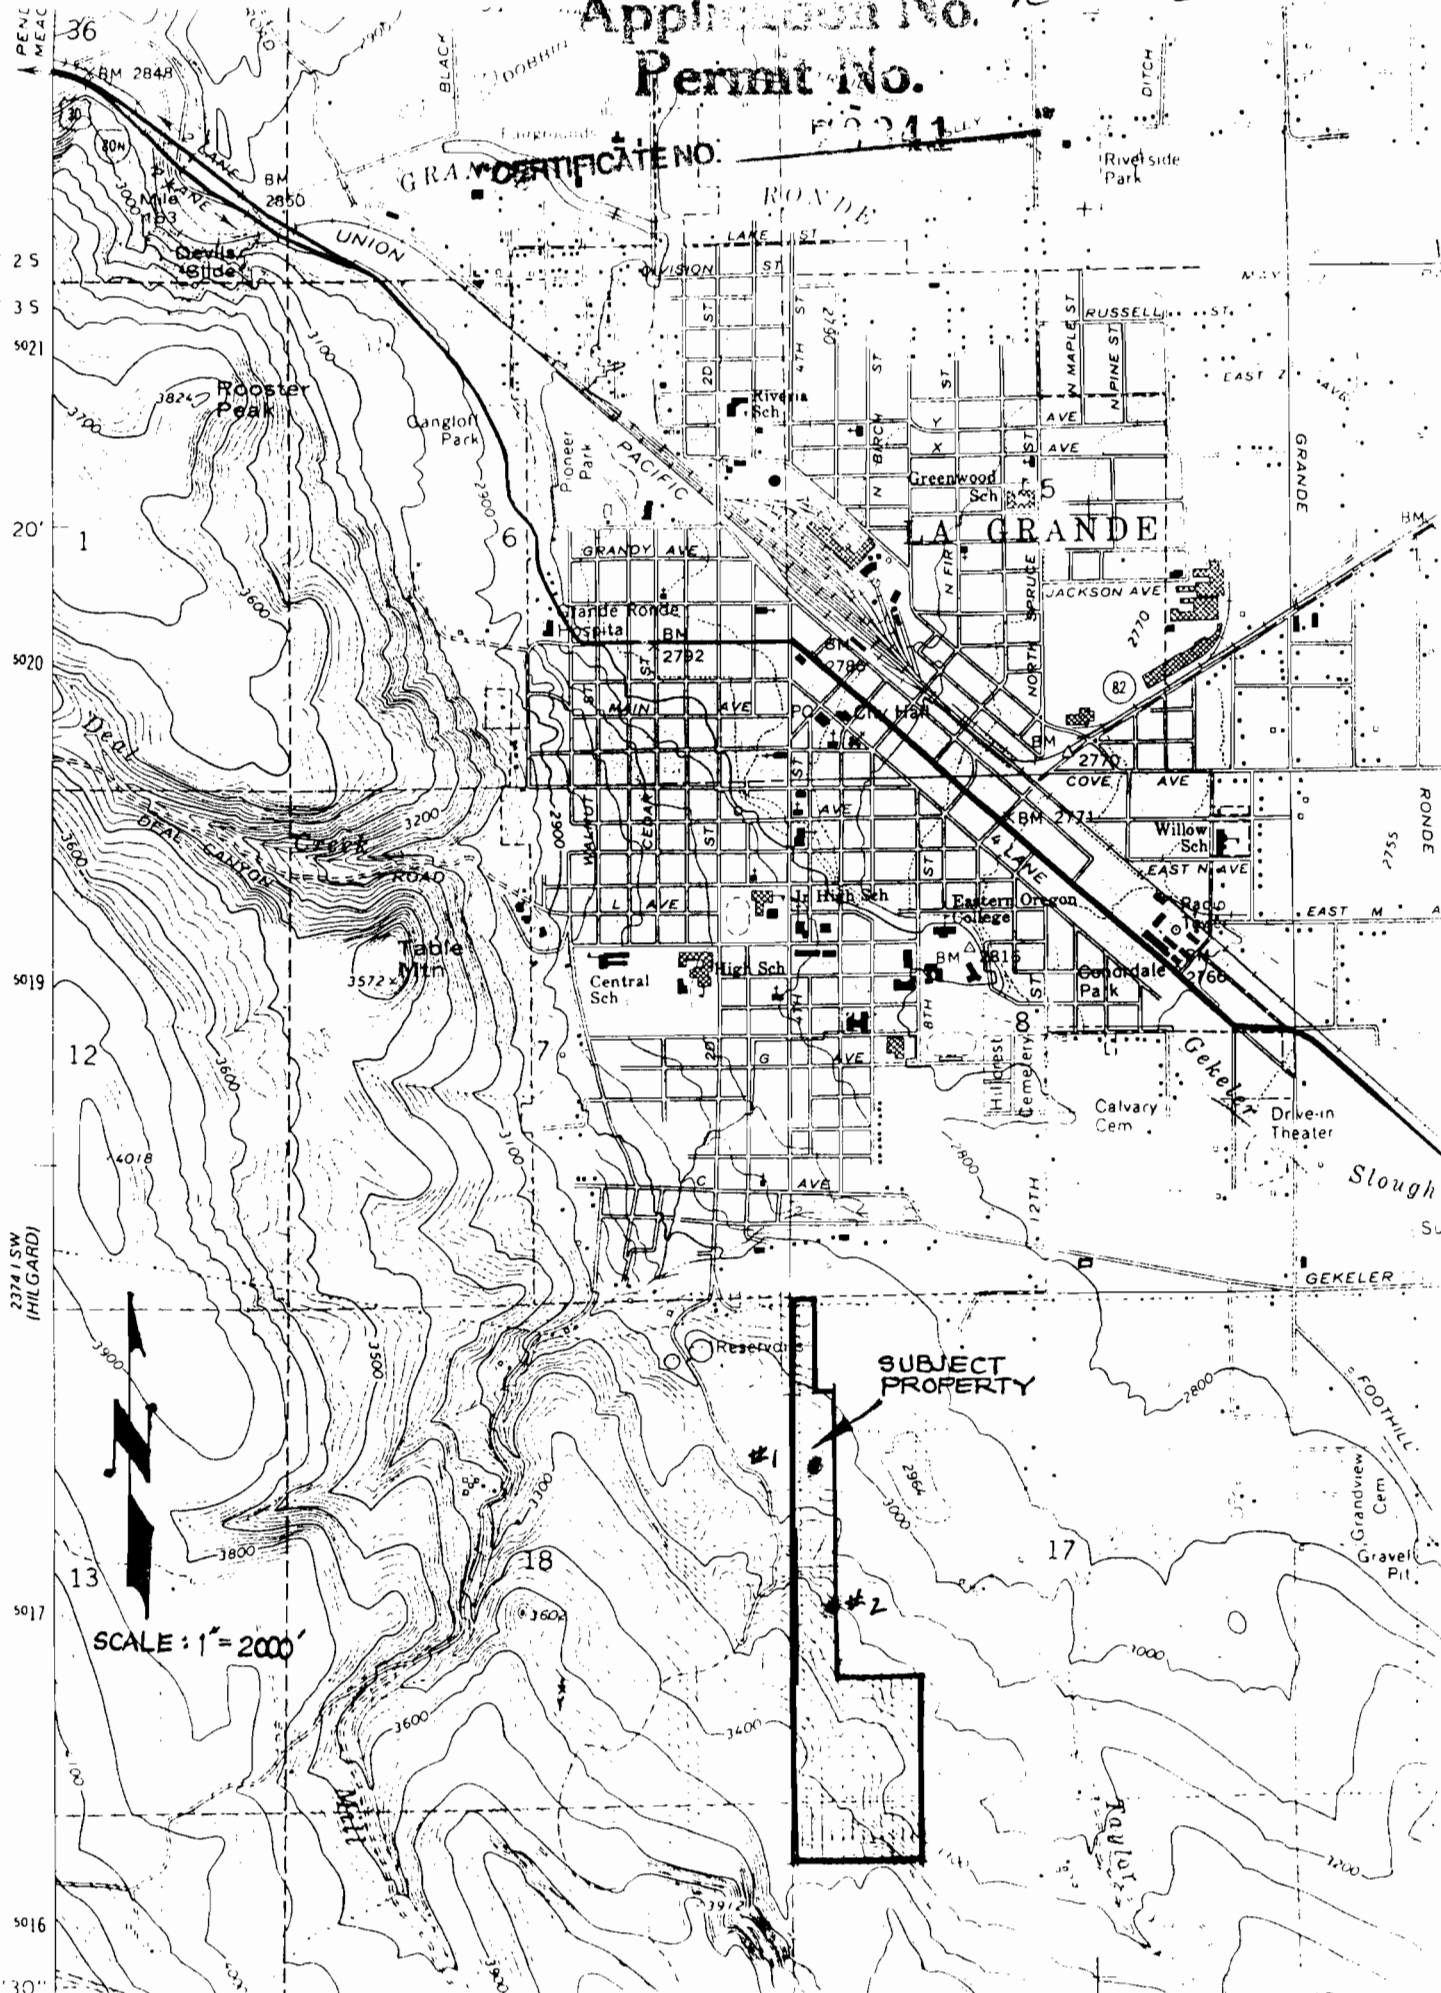

36
T 25
T 35
5021
20'
5020
5019
12
13
5017
17 30"

SCALE: 1" = 2000'

SUBJECT PROPERTY


#1

#2

Application No K-76390
Permit No.

LAGRANDE CITY LIMITS

"CERTIFICATE NO. 70841"

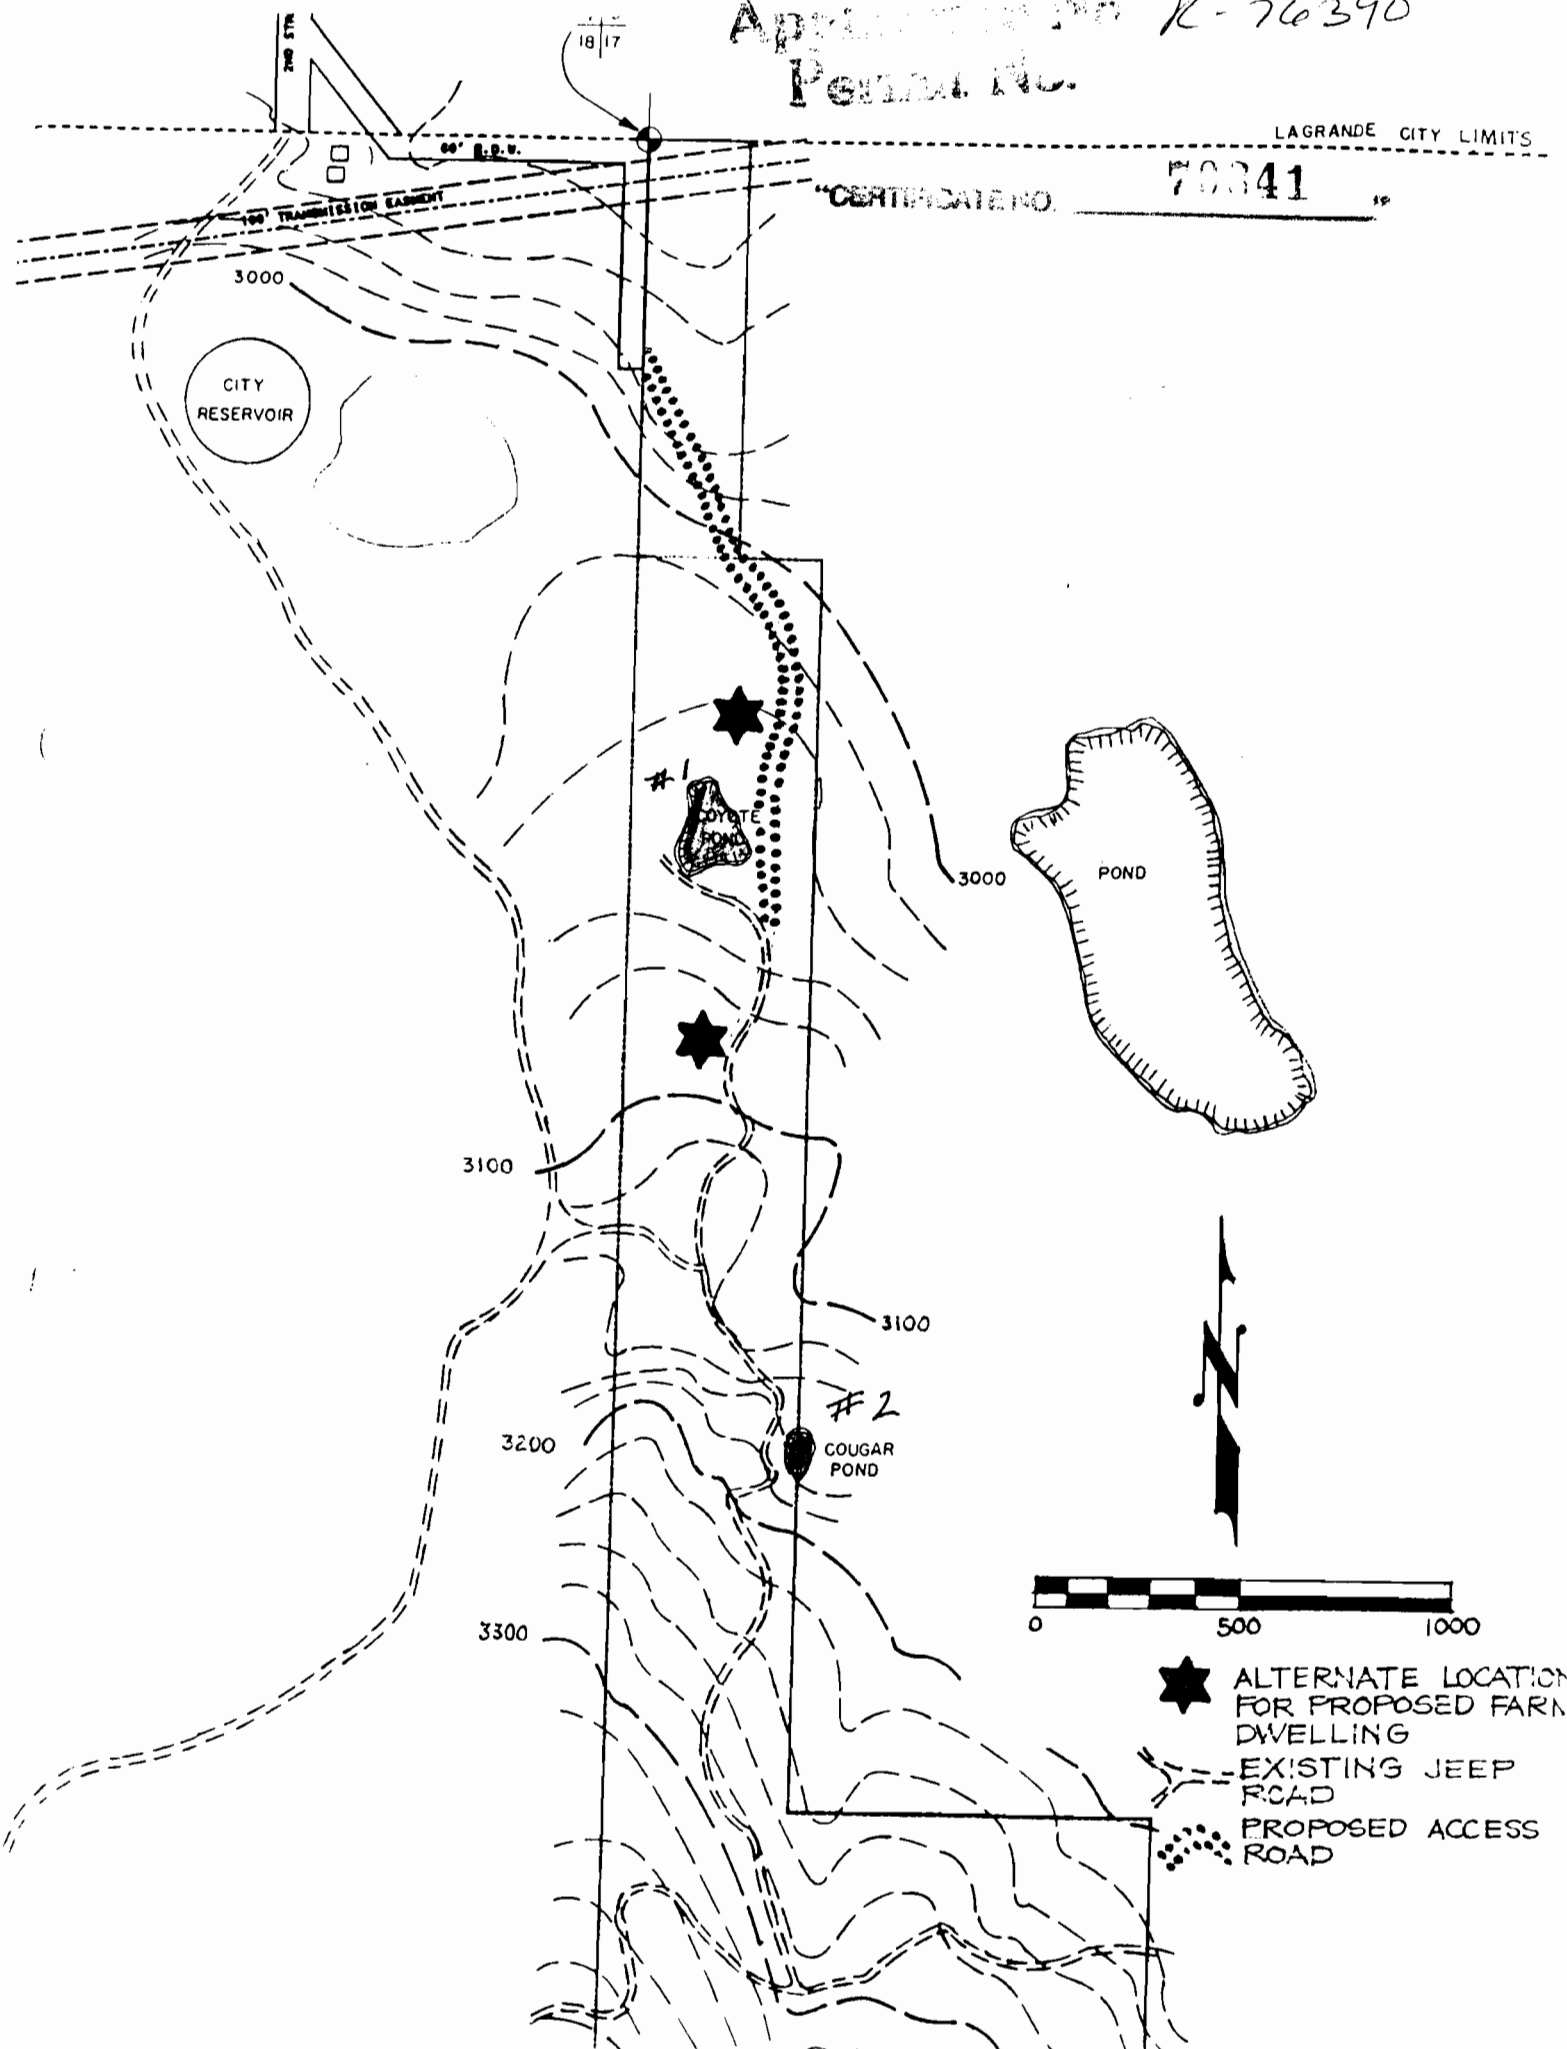

2ND ST

18 17

100' TRANSMISSION easement

60' R.P.V.

CITY RESERVOIR

POND

COUGAR POND

★ ALTERNATE LOCATION FOR PROPOSED FARM DWELLING

--- EXISTING JEEP ROAD

... PROPOSED ACCESS ROAD