

Sec. 24 T. 6 S. R. 4 W.

Permit No. 4796, C.M. Purvine, May 22, 1928.

Application No. 7552
 Permit No. 4796

R-30829
 30830

4
 1928
 1928
 1928

for: PAUL H. GERRIE

Location: The NE 1/4 of the SW 1/4 and also the NW 1/4 and SW 1/4 of the SE 1/4, all within Section 24, T.6 S., R.4 W., W.M., some portions within the C. Walker DLC No. 51, Polk County, Oregon.

Tax Lot: 6424-401

T-8197

I certify that the information I have provided in this application is an accurate representation of the proposed water use and is true and correct to the best of my knowledge. It is to be used for the purpose of identifying the location of water right only and is not intended to provide legal dimensions or locations of property ownership lines.

Matt Dunckel RECEIVED
MATT DUNCKEL, CWRE.

FEB 23 1999

Application No. _____

Scale : 1" = 400'

Date : 20 Jan. 1999



= TO BE TRANSFERRED



= TO BE TRANSFERRED



= NOT PART OF TRANSFER

LEGEND:

WATER RESOURCES DEPT
SALEM, OREGON

--- = Property line

— — — = D.L.C. line

— — — = Section line

— — — = "40" line

Many dimensions are scaled from an aerial photograph.

LOT 2

NE1/4 of SW1/4
LOT 3

0.1 Ac.

0.3 Ac.

WALKER DLC 51

0.9 Ac.

NEW PLACE OF USE (WINERY) bears N 11°37' E 1909.4' from the SW corner of the C. Walker DLC No. 51.

EXISTING DIVERSION POINT (SPRING) bears N 16°12' W 1836.1' from the SW corner of the C. Walker DLC No. 51.

7.9 AC.

NW1/4 of SE1/4

NEW PLACE OF USE (DOMESTIC) bears N 17°17' E 1162.9' from the SW corner of the C. Walker DLC No. 51.


11.3 AC.

3.5 AC

SW1/4 of SE1/4

By : Matt Dunckel & Assoc.
19010 Baker Creek Rd.
McMinnville, Oregon 97128
Phone : 472-7904

LOT 4

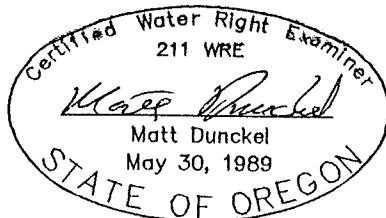


SW Corner of the C. Walker DLC No. 51.

WALKER DLC 51

#3106

Township 6 E,

Range 4 W.

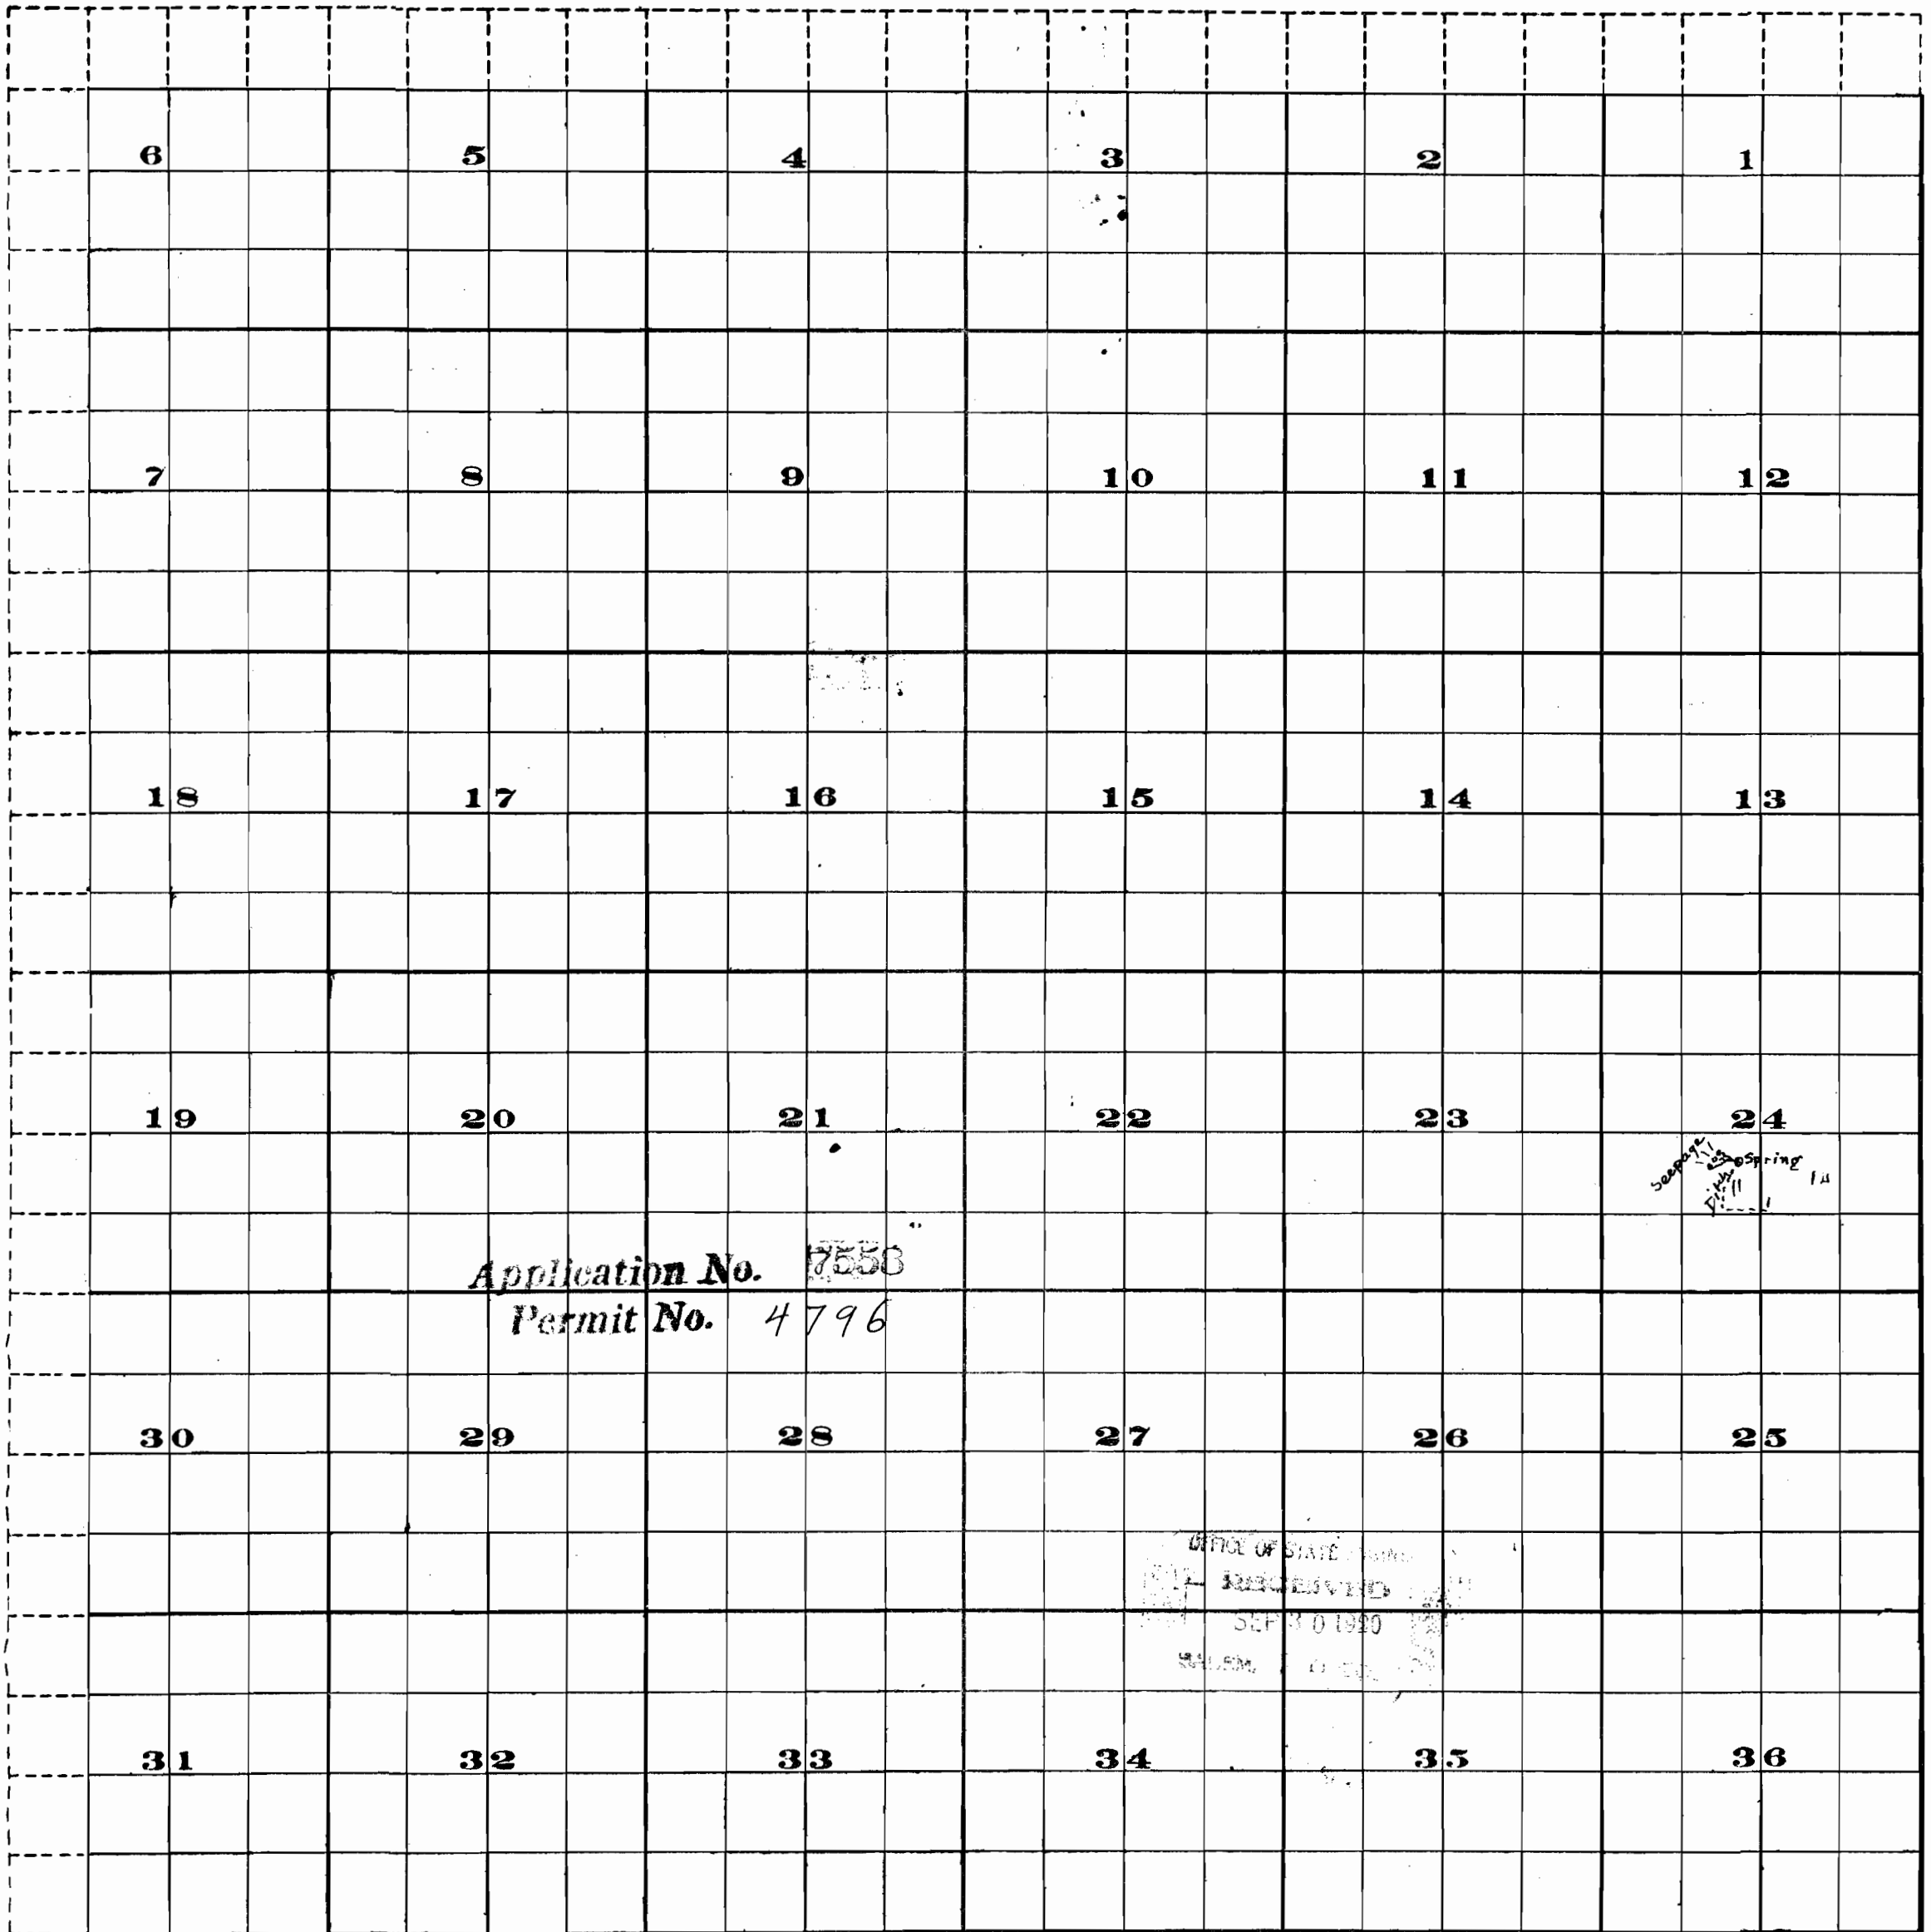

Application No. 7558
 Permit No. 4796

Spring 14
 5000 ft

OFFICE OF STATE ENGINEER
 RECEIVED
 SEP 10 1920
 SALEM, OREGON



Scale of Feet.

1202

2-2-22

0591.03 X 1/2 B

2005