


1000

Apr 17. R 13 S. W. M.

6901

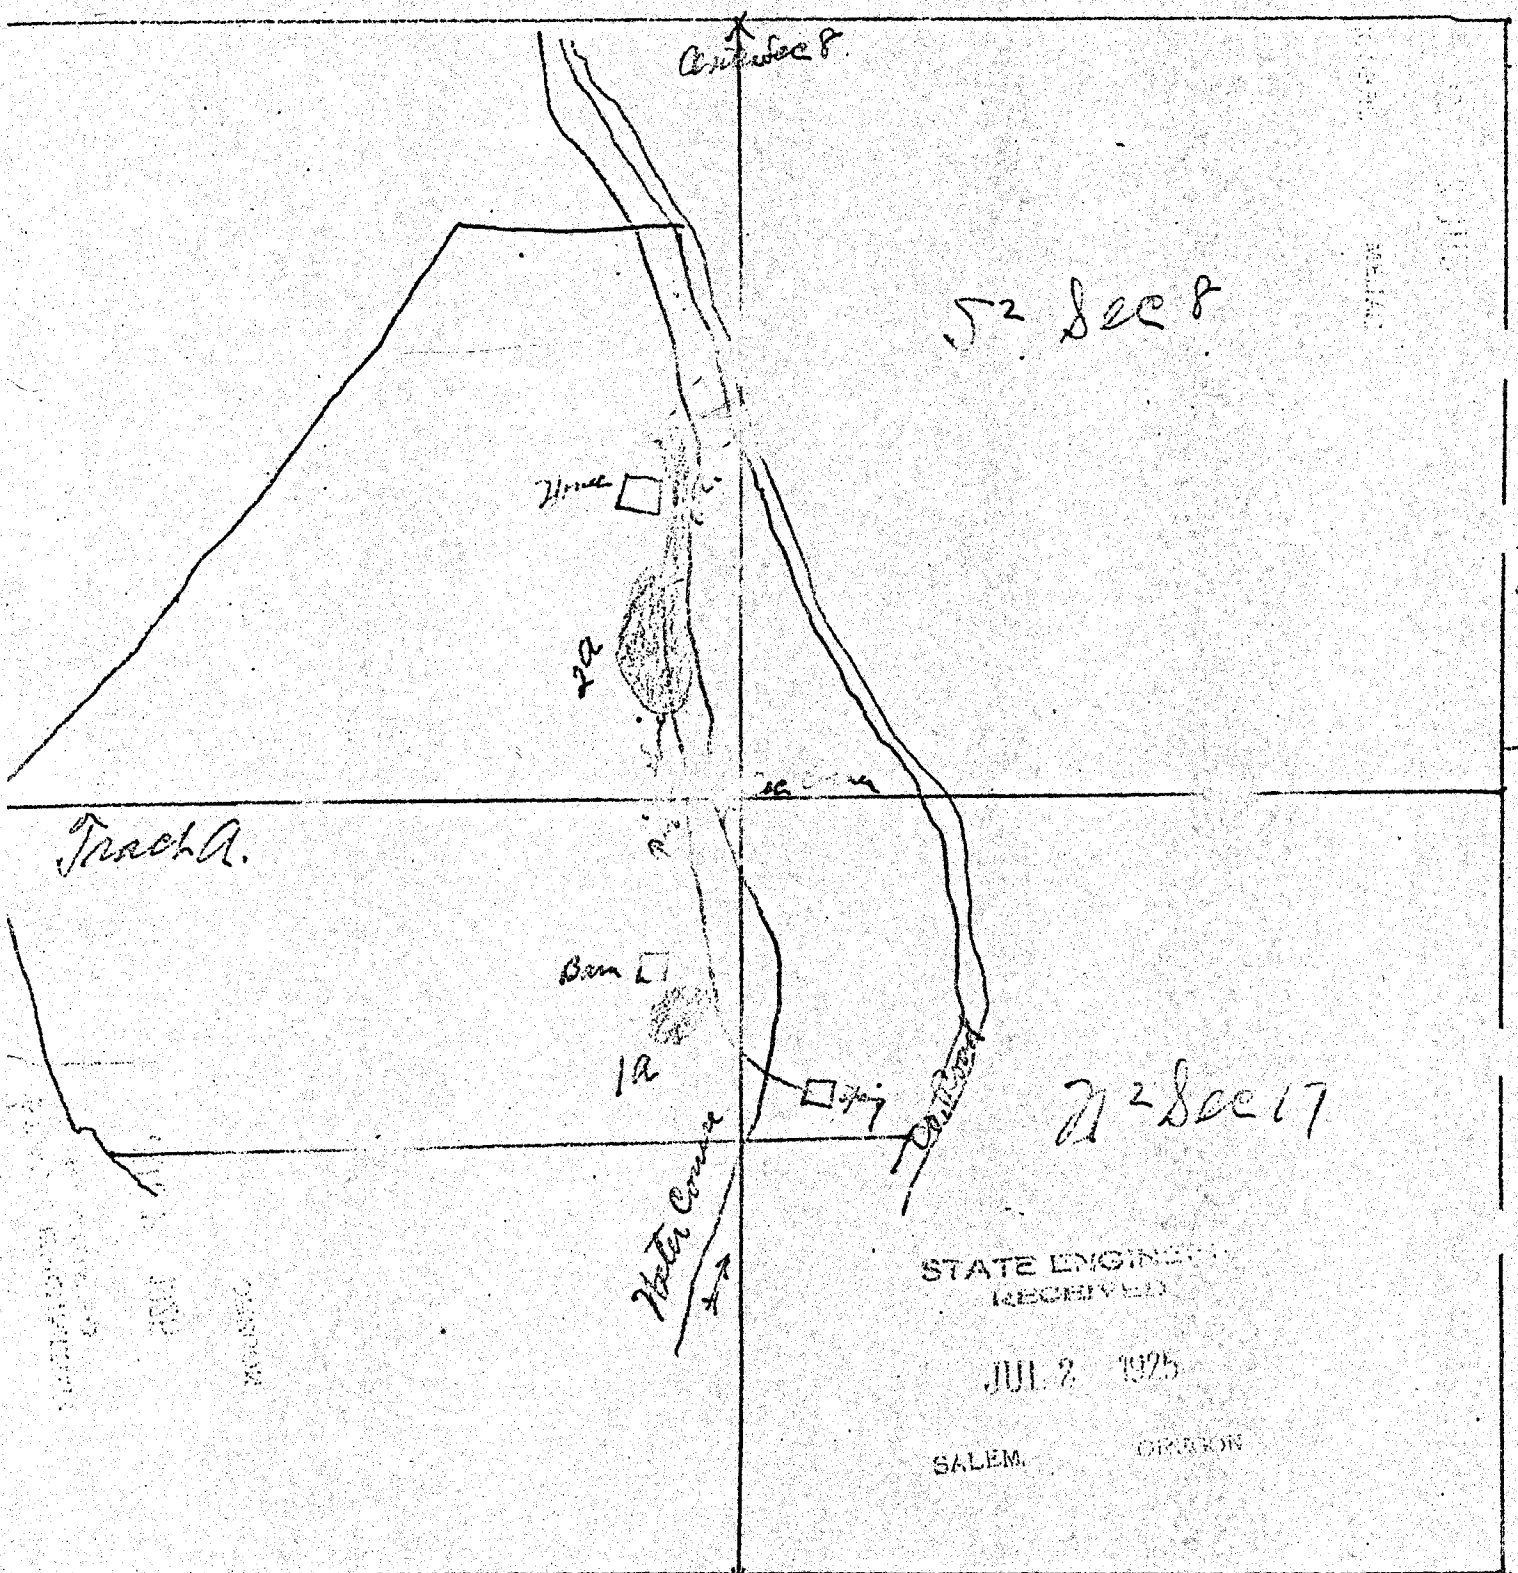

10264

STATE ENGINEER
RECEIVED
JUL 2 1925
SALEM, OREGON

Scale 10 ch to inch
Irrigated Land
Cont'd Sec 17

Application No. 10264
Permit No. 6901