


Figure 3. Diagram of Project Site and Proposed Hydroelectric Facilities.

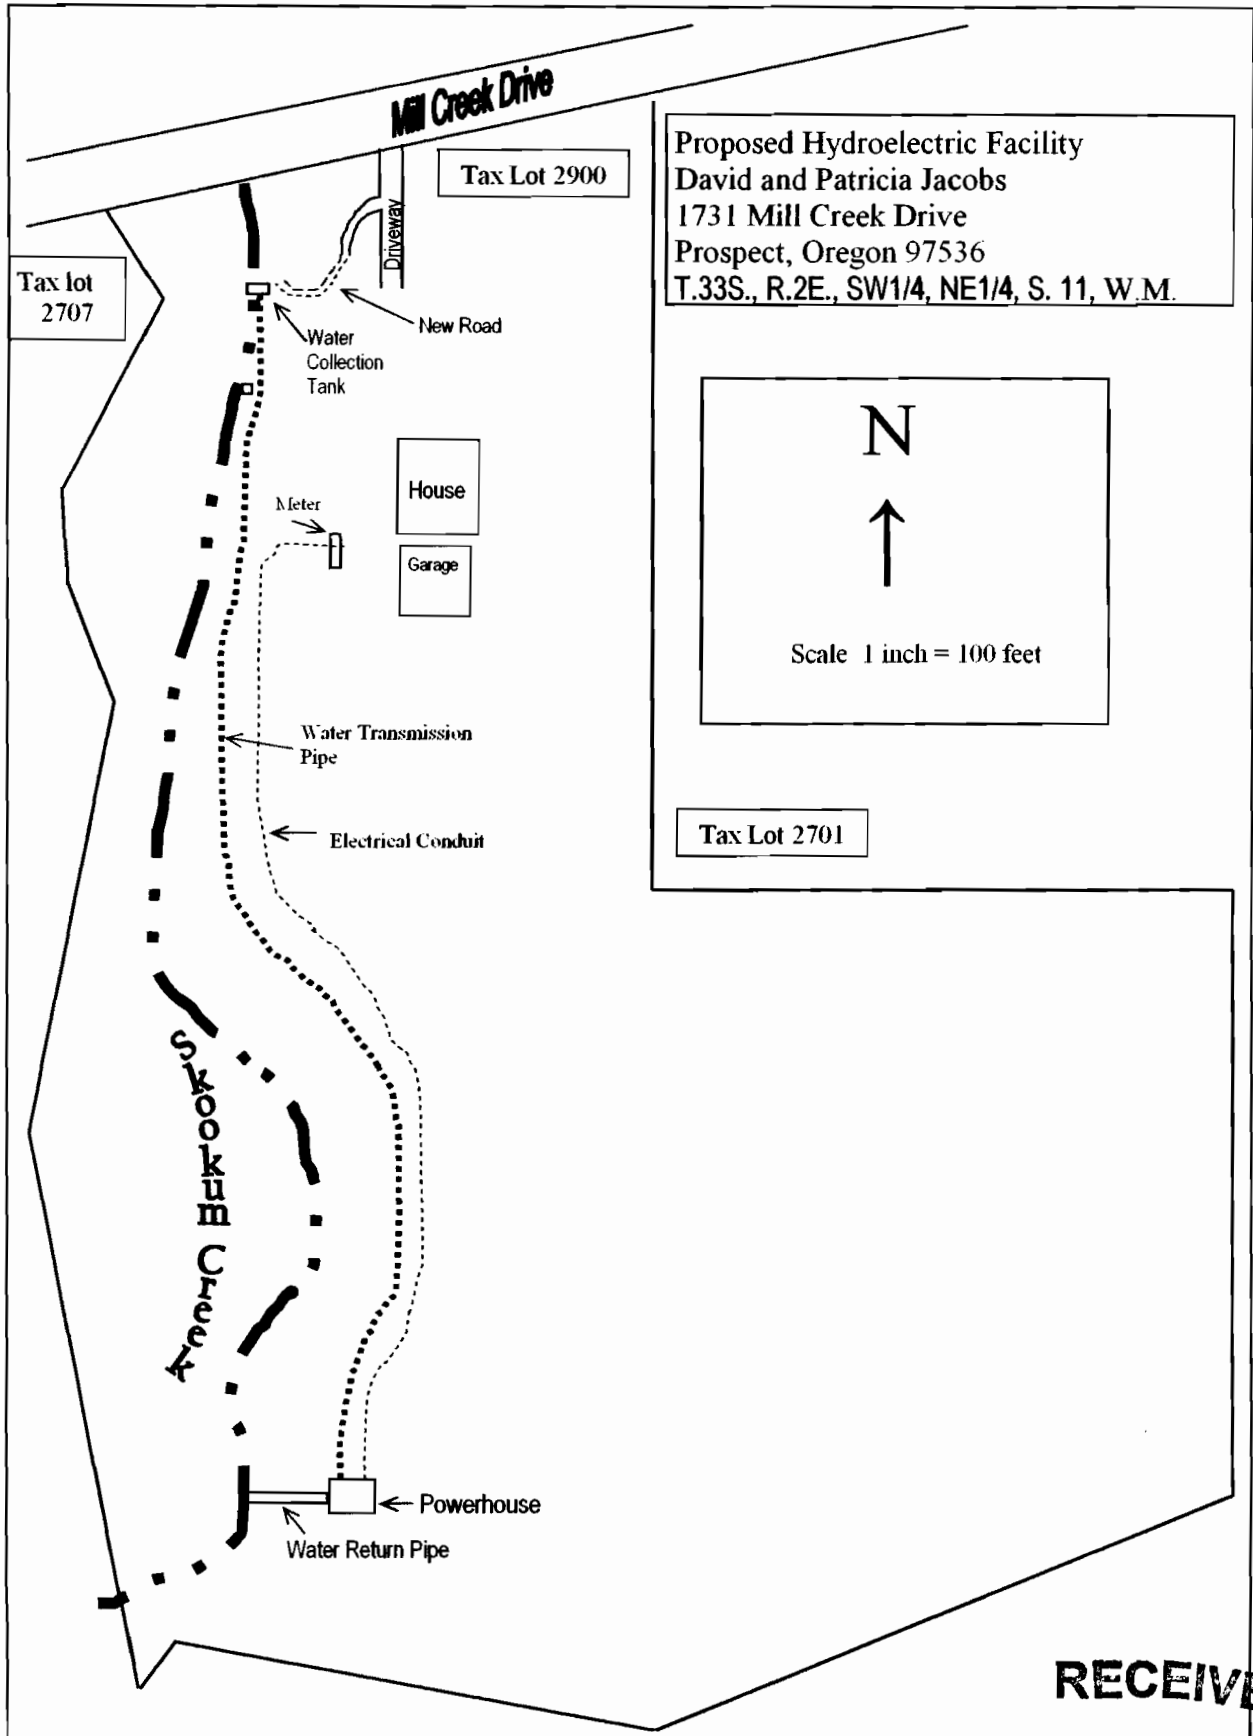

RECEIVED

APR 26 2007

WATER RESOURCES DEPT
SALEM, OREGON