


N

Application No. 10684
Permit No. 7280

STATE ENGINEER
RECEIVED

APR 1 1926

SALEM, OREGON

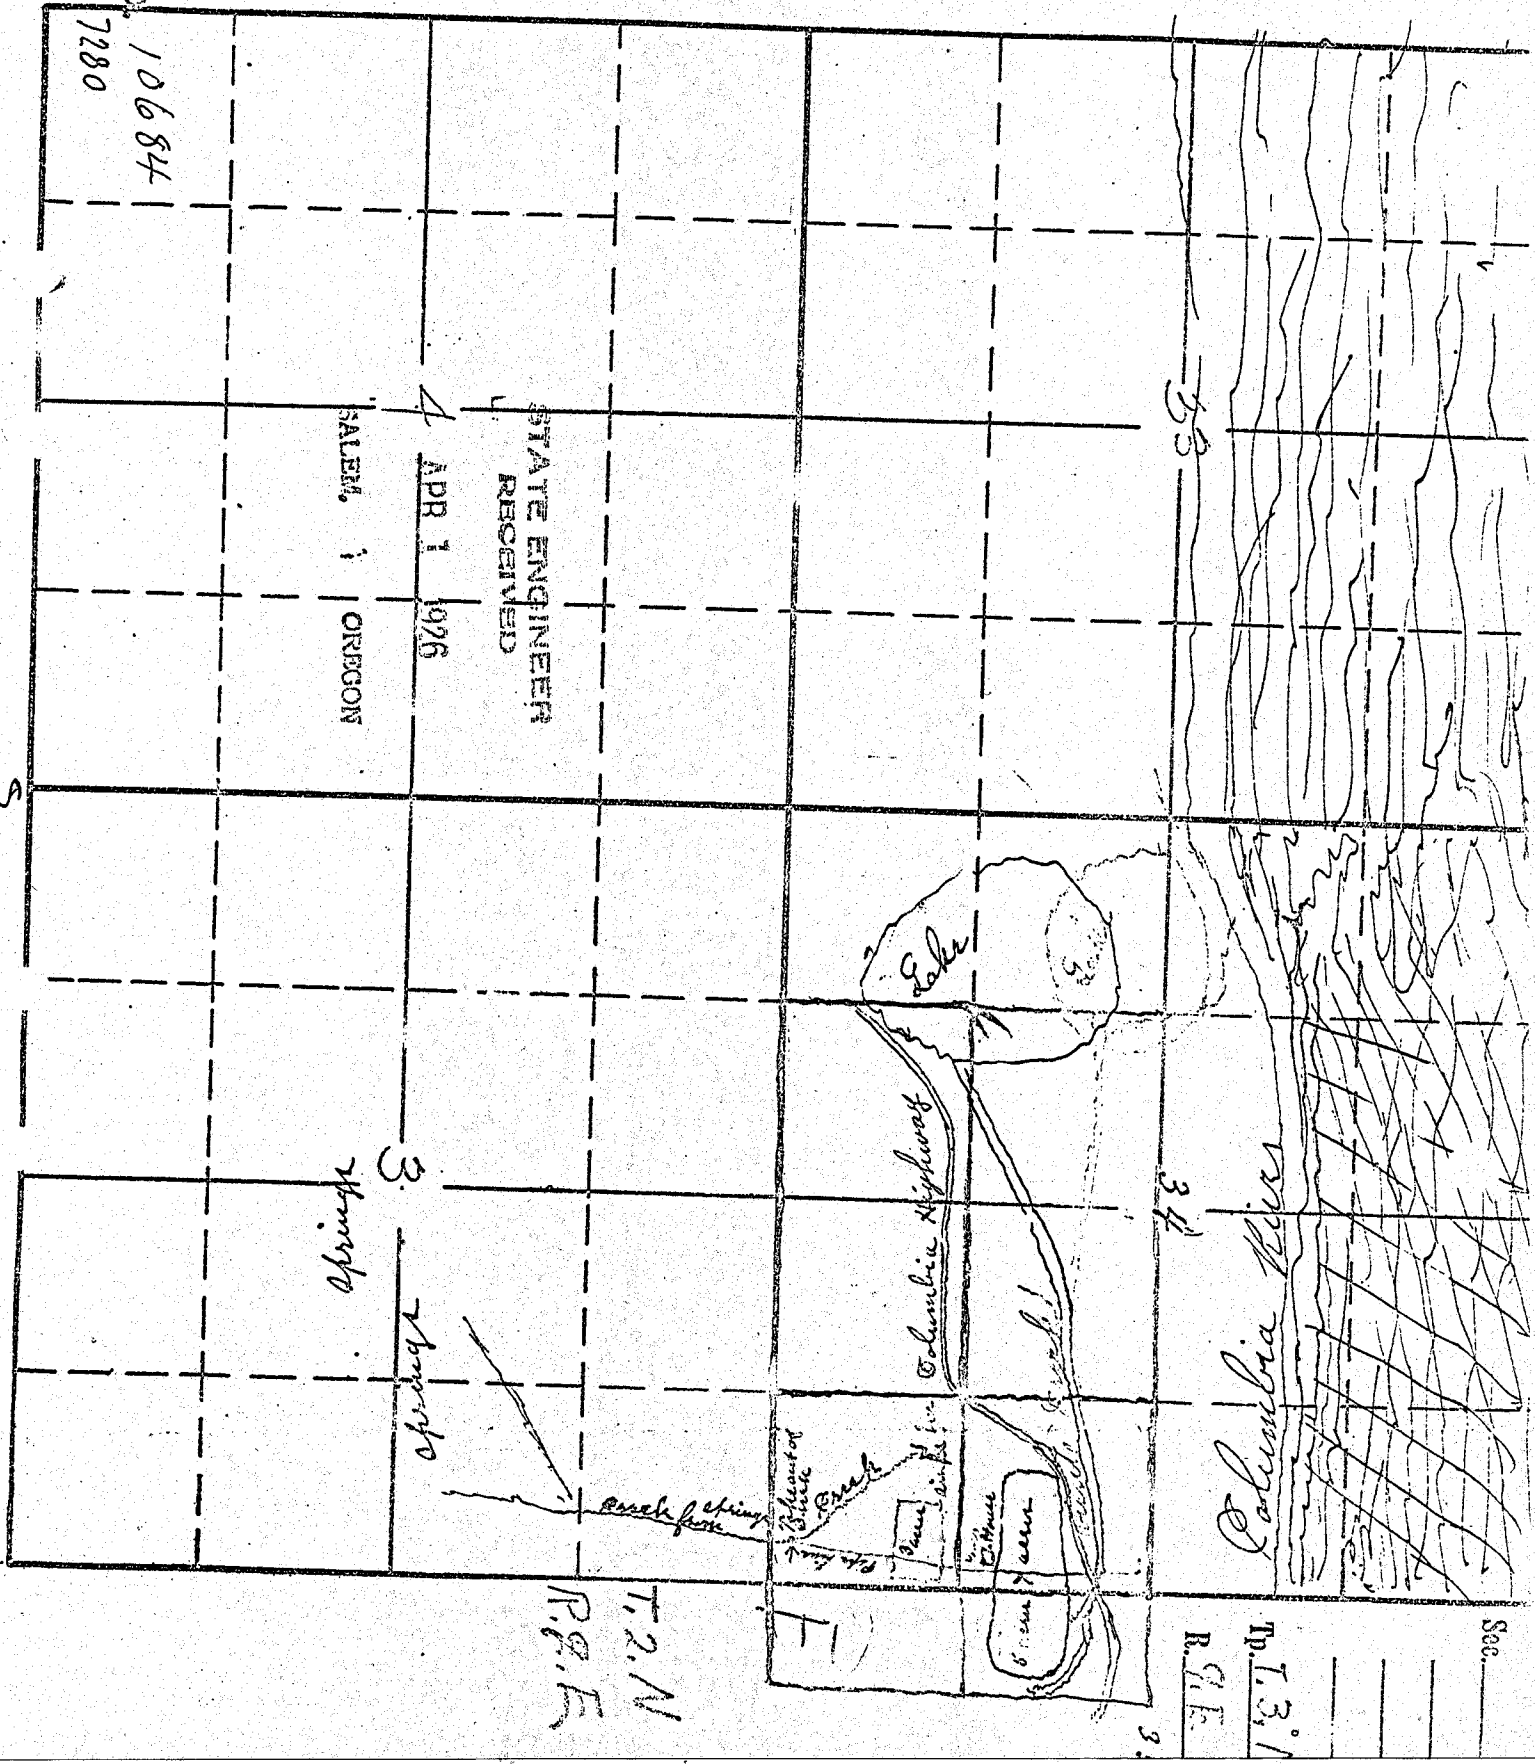

Sec.

T. 3, 1

R. 9, E

T. 2, N

R. 8, E

3
3
3

5