


PHASE I LIMIT OF  
BUILDING CONSTRUCTION  
REFER CIVIL DRAWINGS FOR  
LIMIT OF CIVIL IMPROVEMENTS

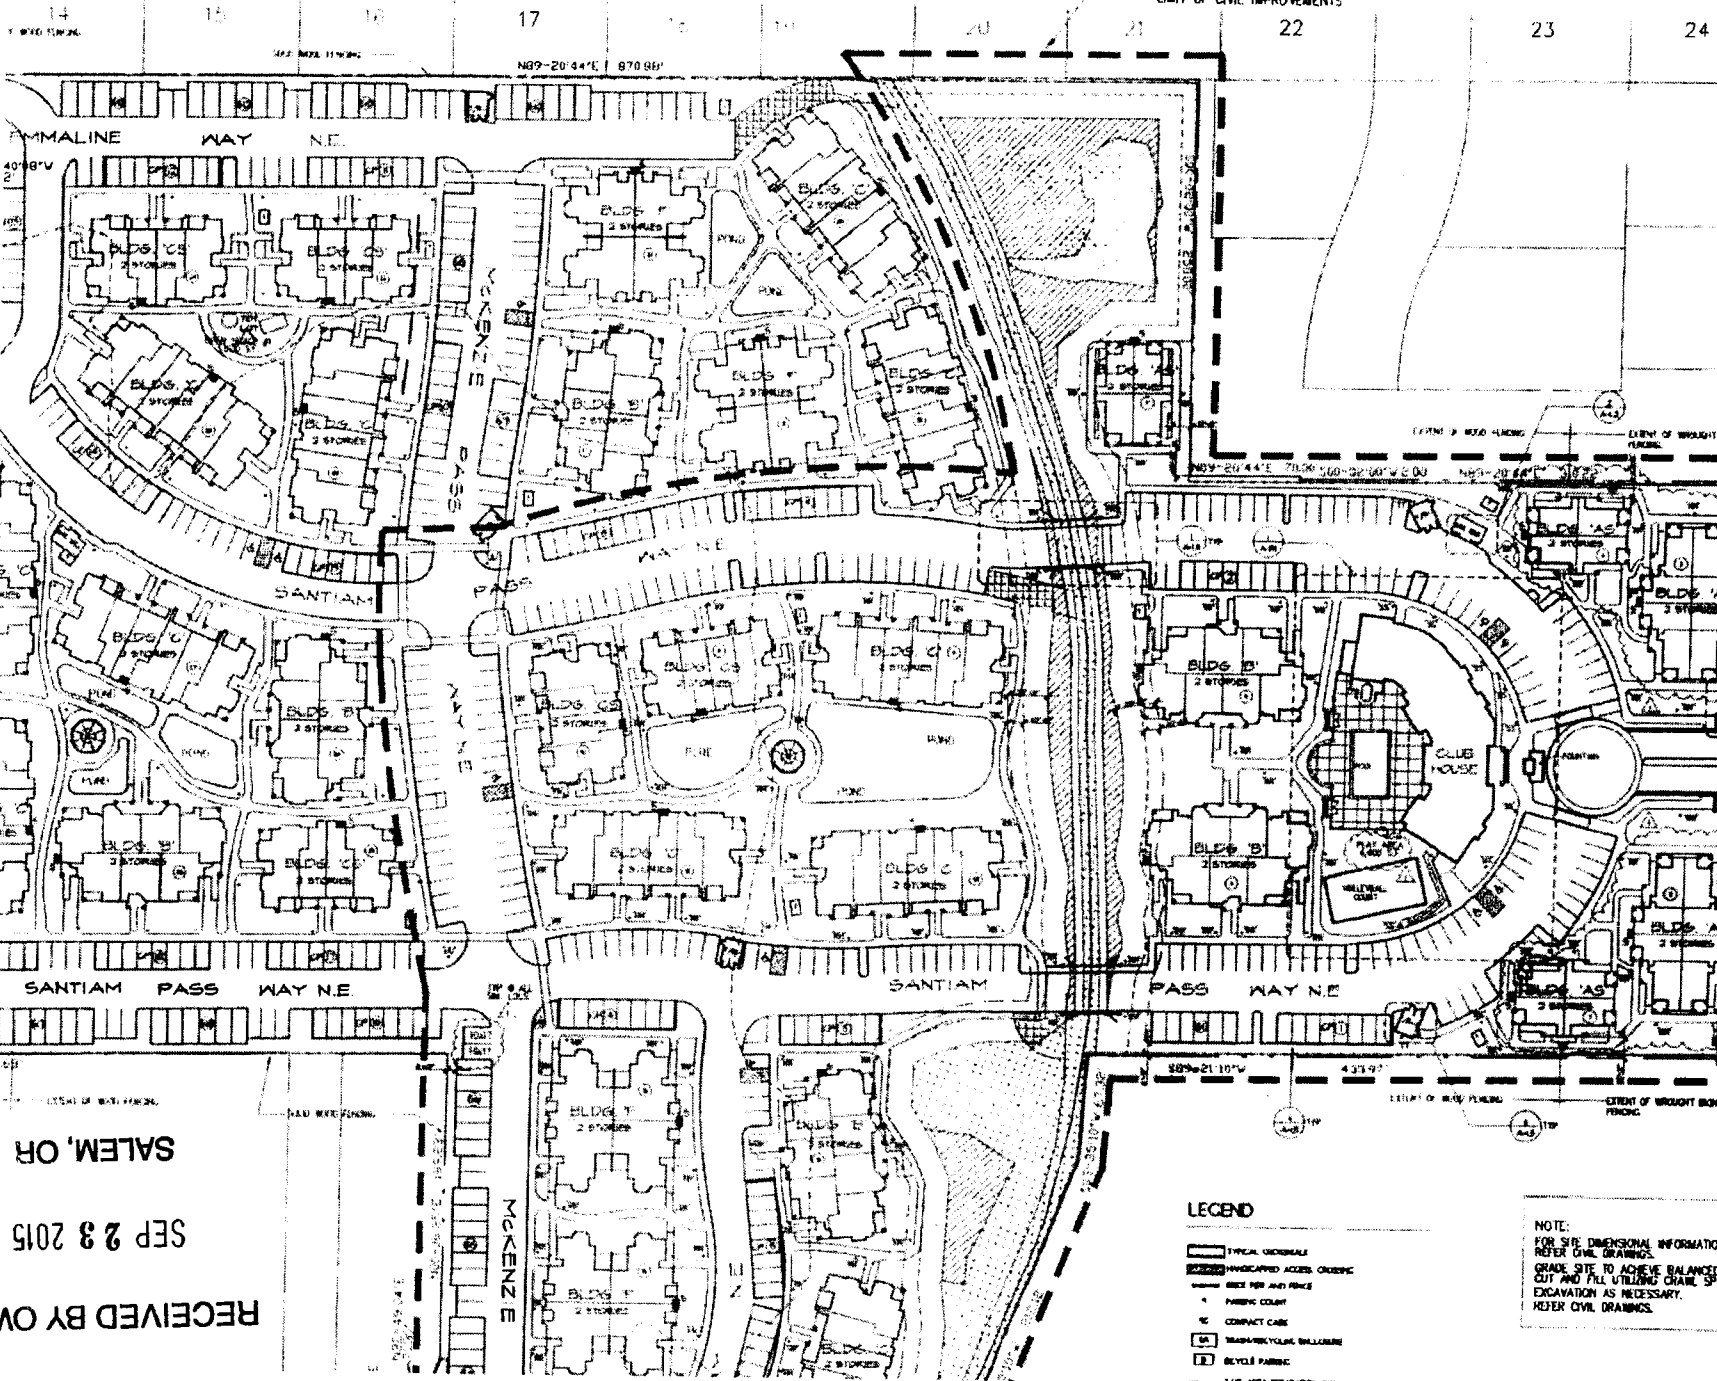

RECEIVED BY OWRD  
SEP 23 2015  
SALEM, OR

- LEGEND**
- TYPICAL CURB/RAIL
  - HANDICAPPED ACCESS CROSSING
  - SIDE WALK AND RAMP
  - PUBLIC CORNER
  - COMPACT CAR
  - TRANSFER/STAGING BUILDING
  - BICYCLE PARKING
  - 2' CLEARANCE SEPARATION WALL

**NOTE:**  
FOR SITE DIMENSIONAL INFORMATION  
REFER CIVIL DRAWINGS.  
GRADE SITE TO ACHIEVE BALANCED  
CUT AND FILL UTILIZING GRADE SPACE  
EXCAVATION AS NECESSARY.  
REFER CIVIL DRAWINGS.