



EXHIBIT "B"

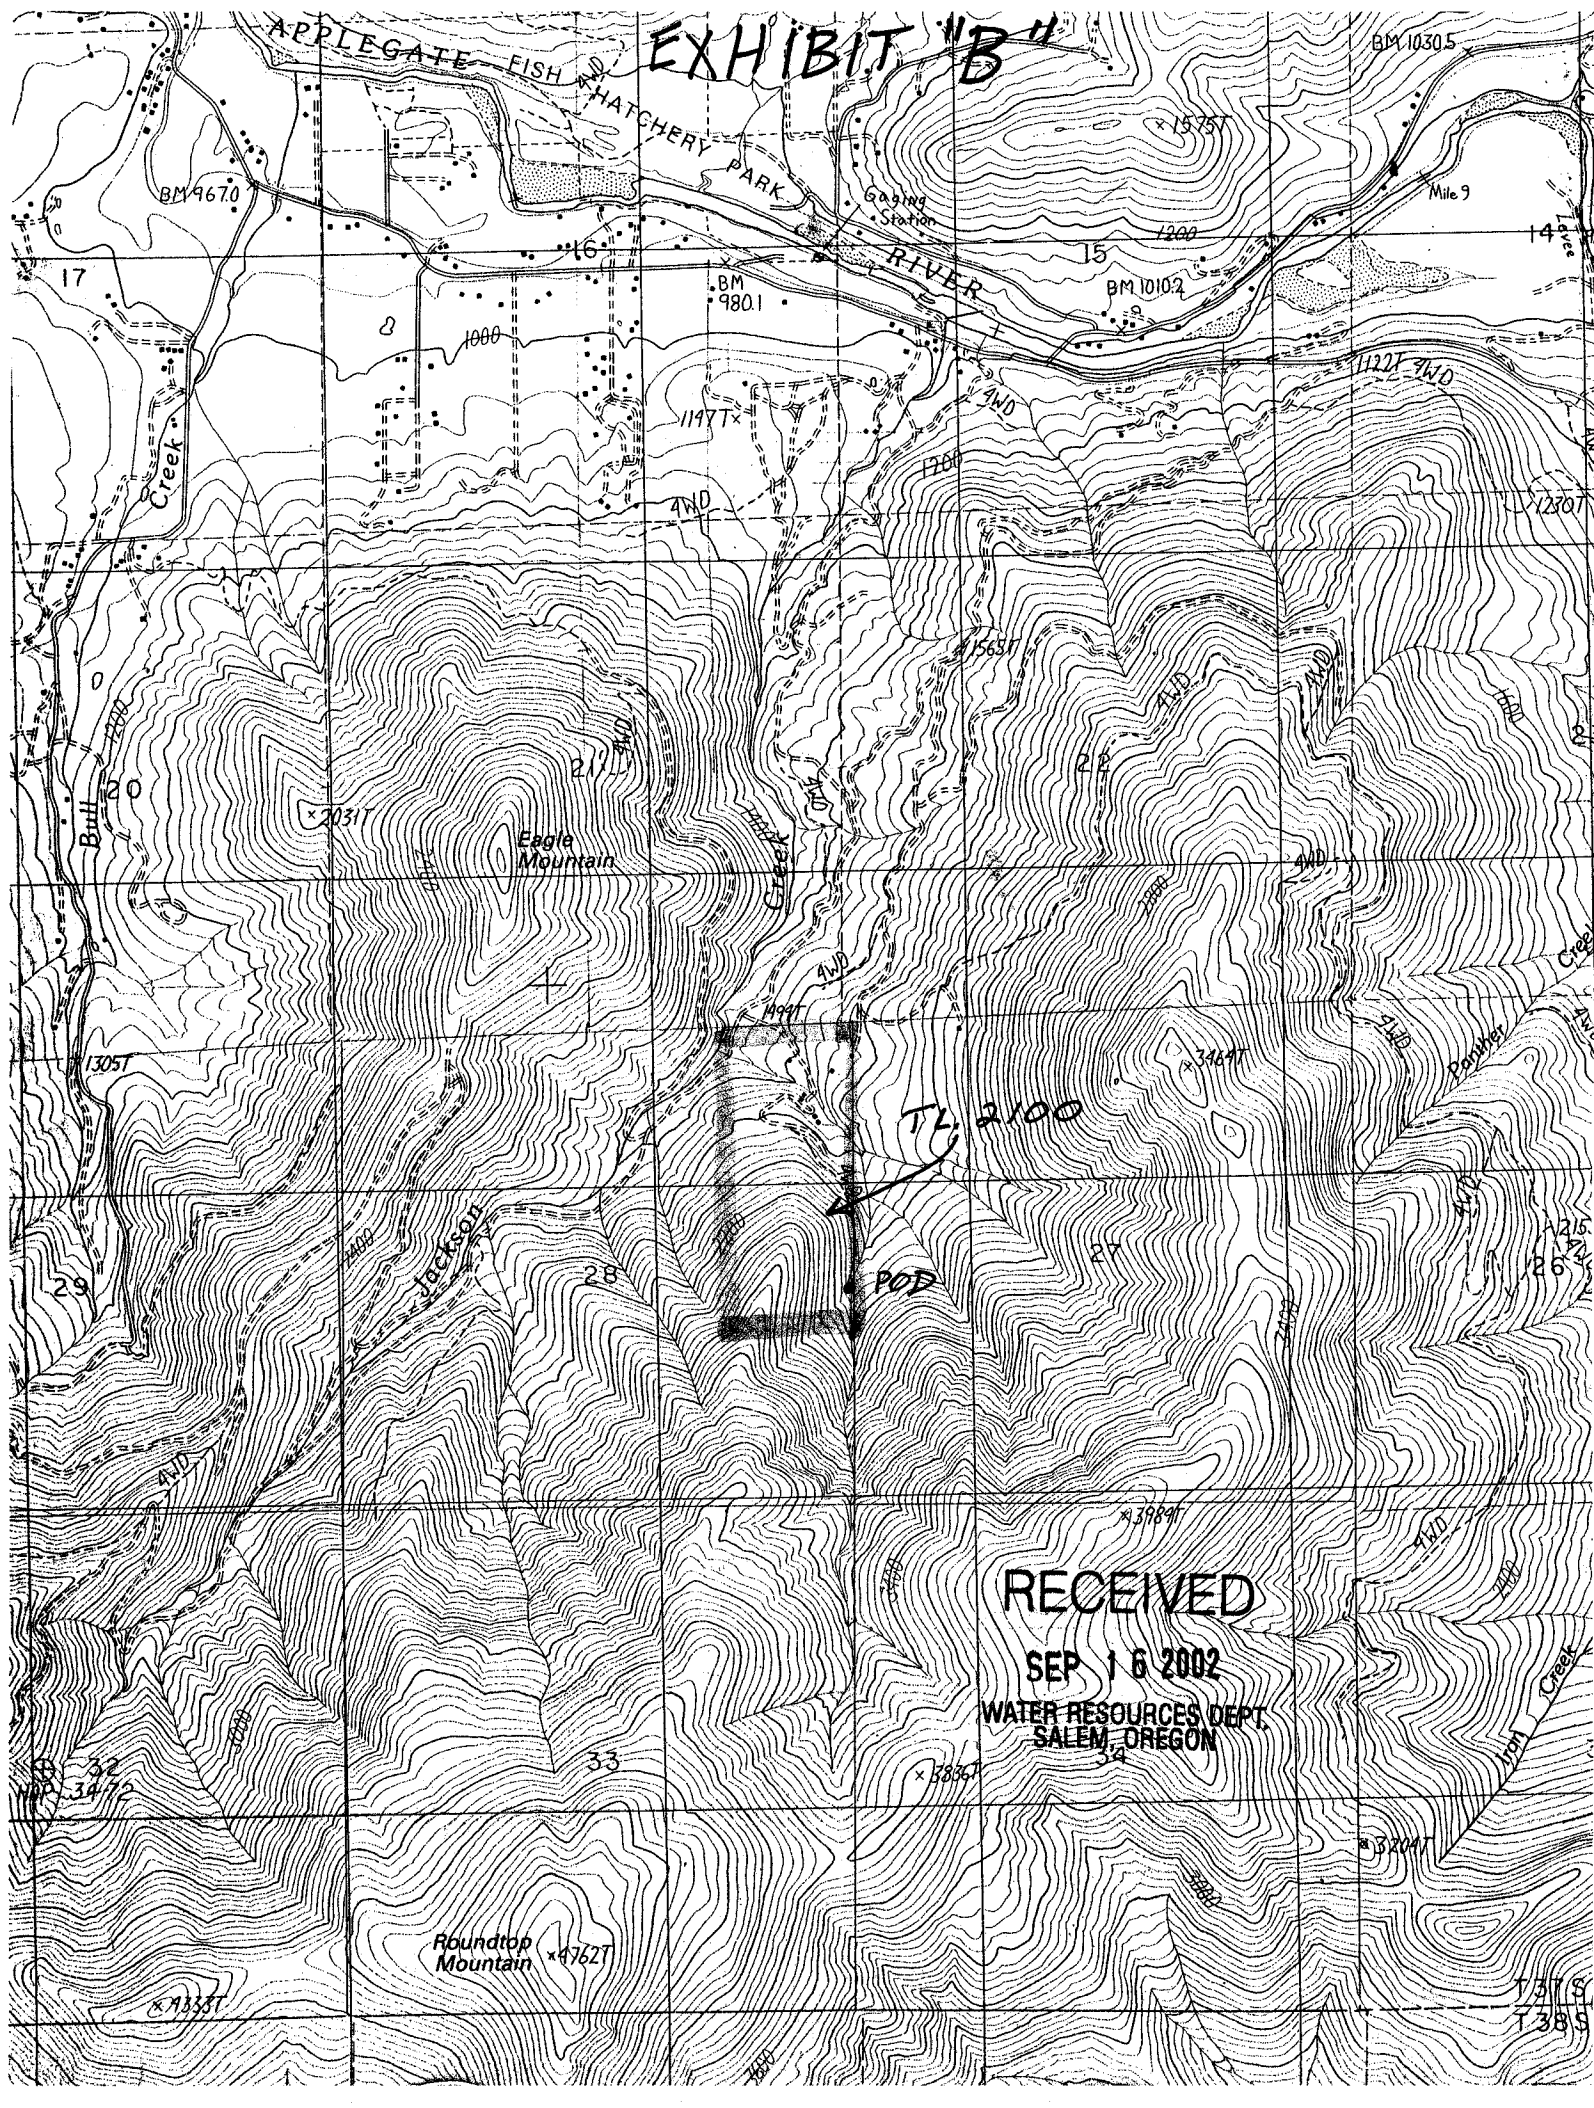

RECEIVED
SEP 16 2002
WATER RESOURCES DEPT.
SALEM, OREGON

Roundtop Mountain *47627


T 3718
T 3818

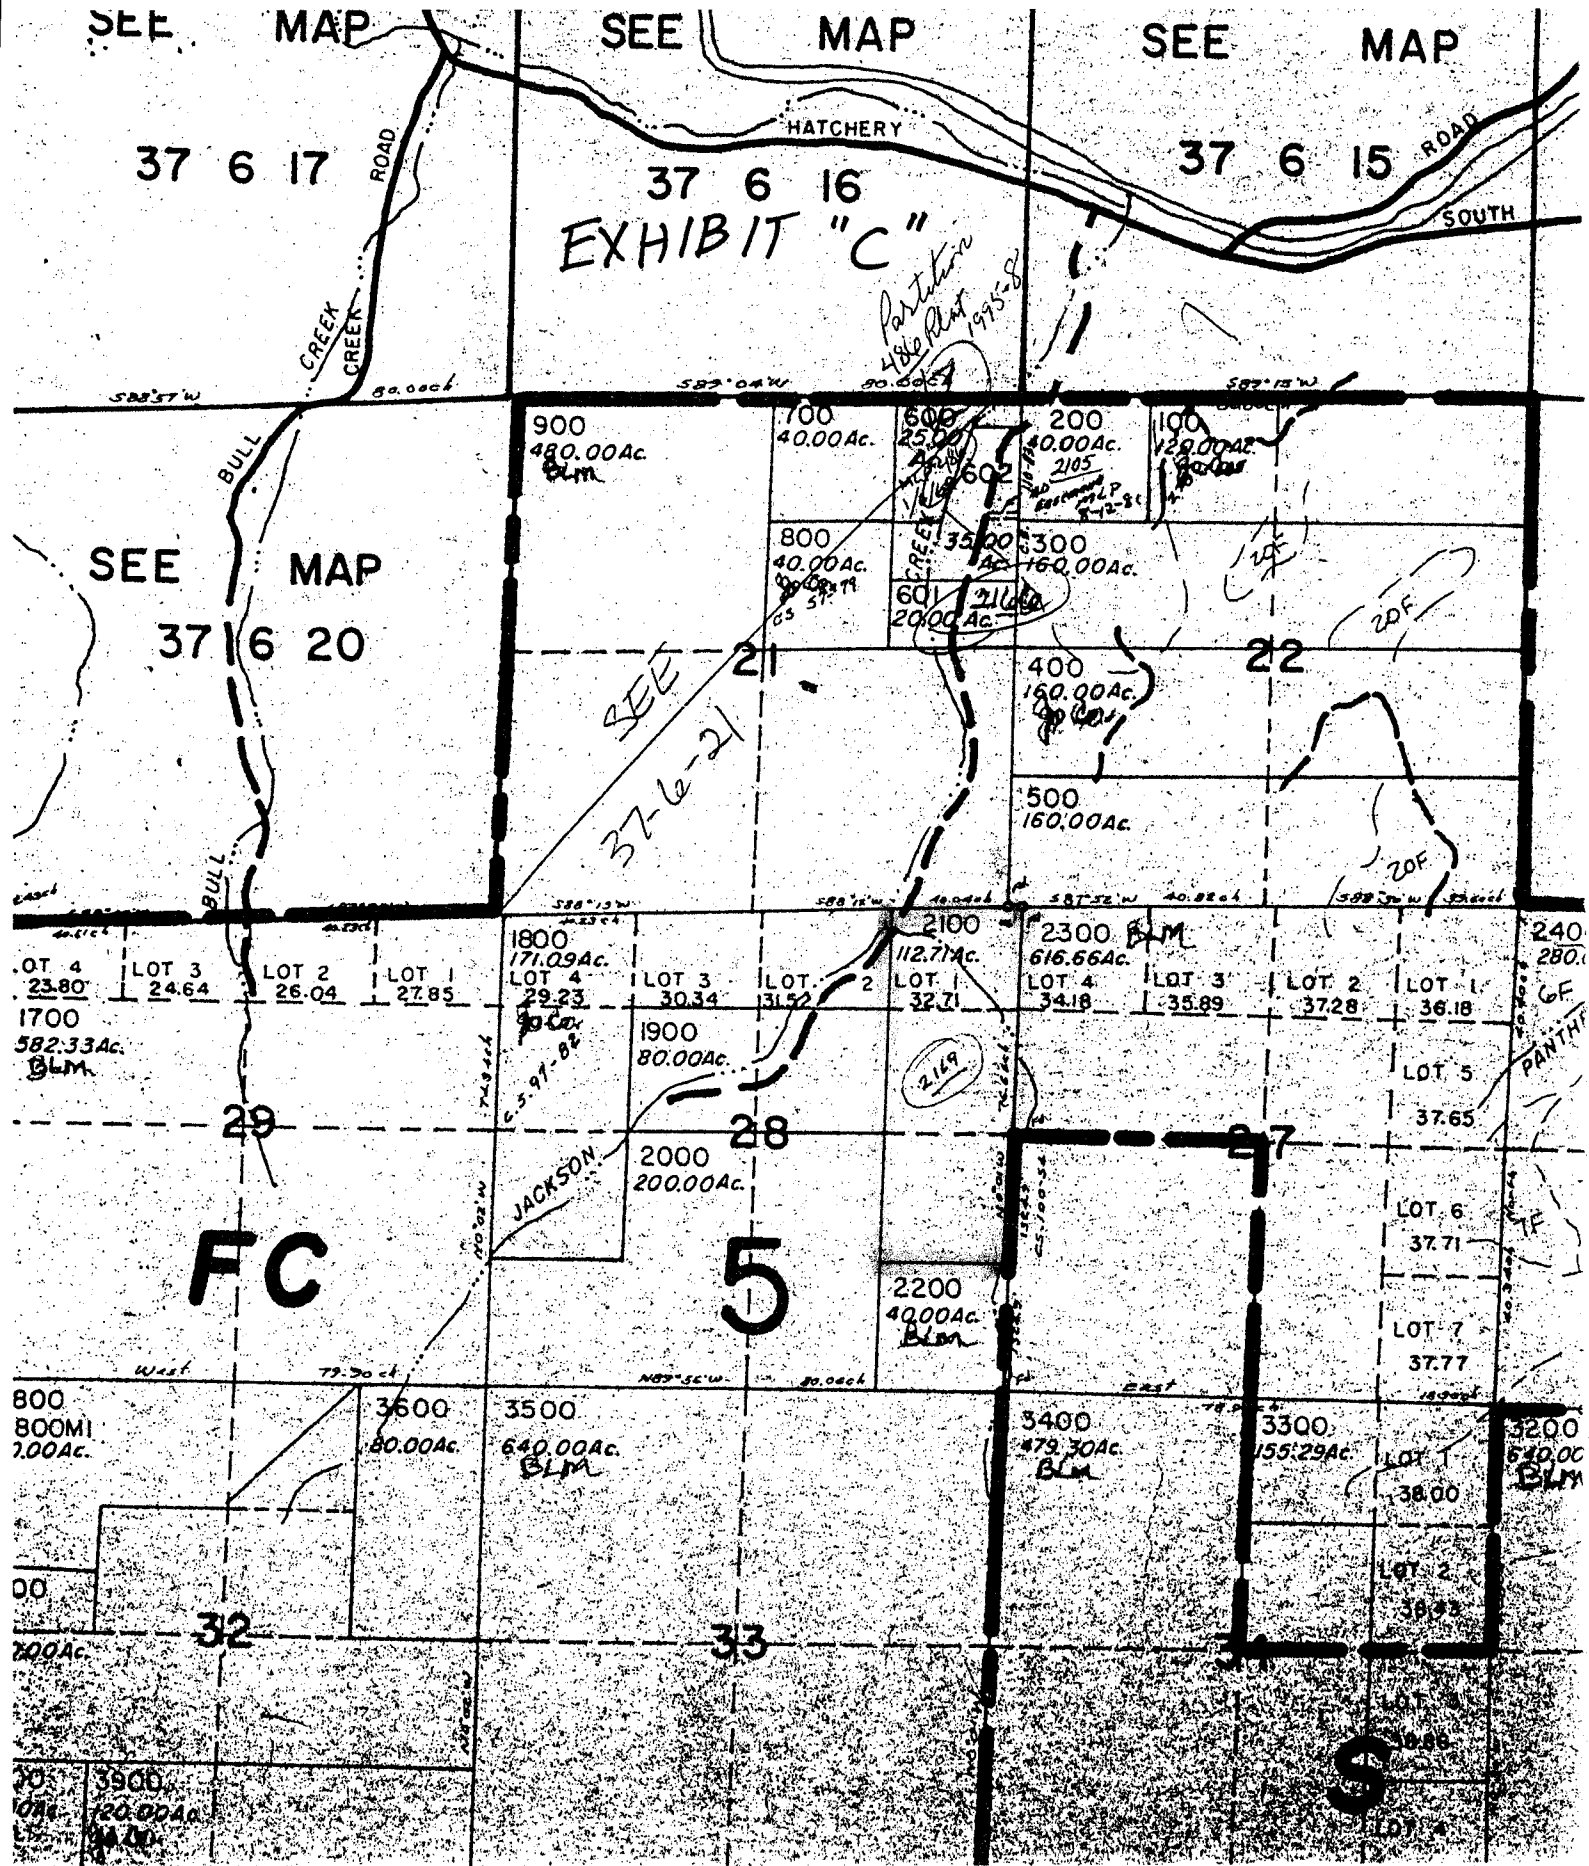

RECEIVED

SEP 16 2002

WATER RESOURCES DEPT.
SALEM, OREGON

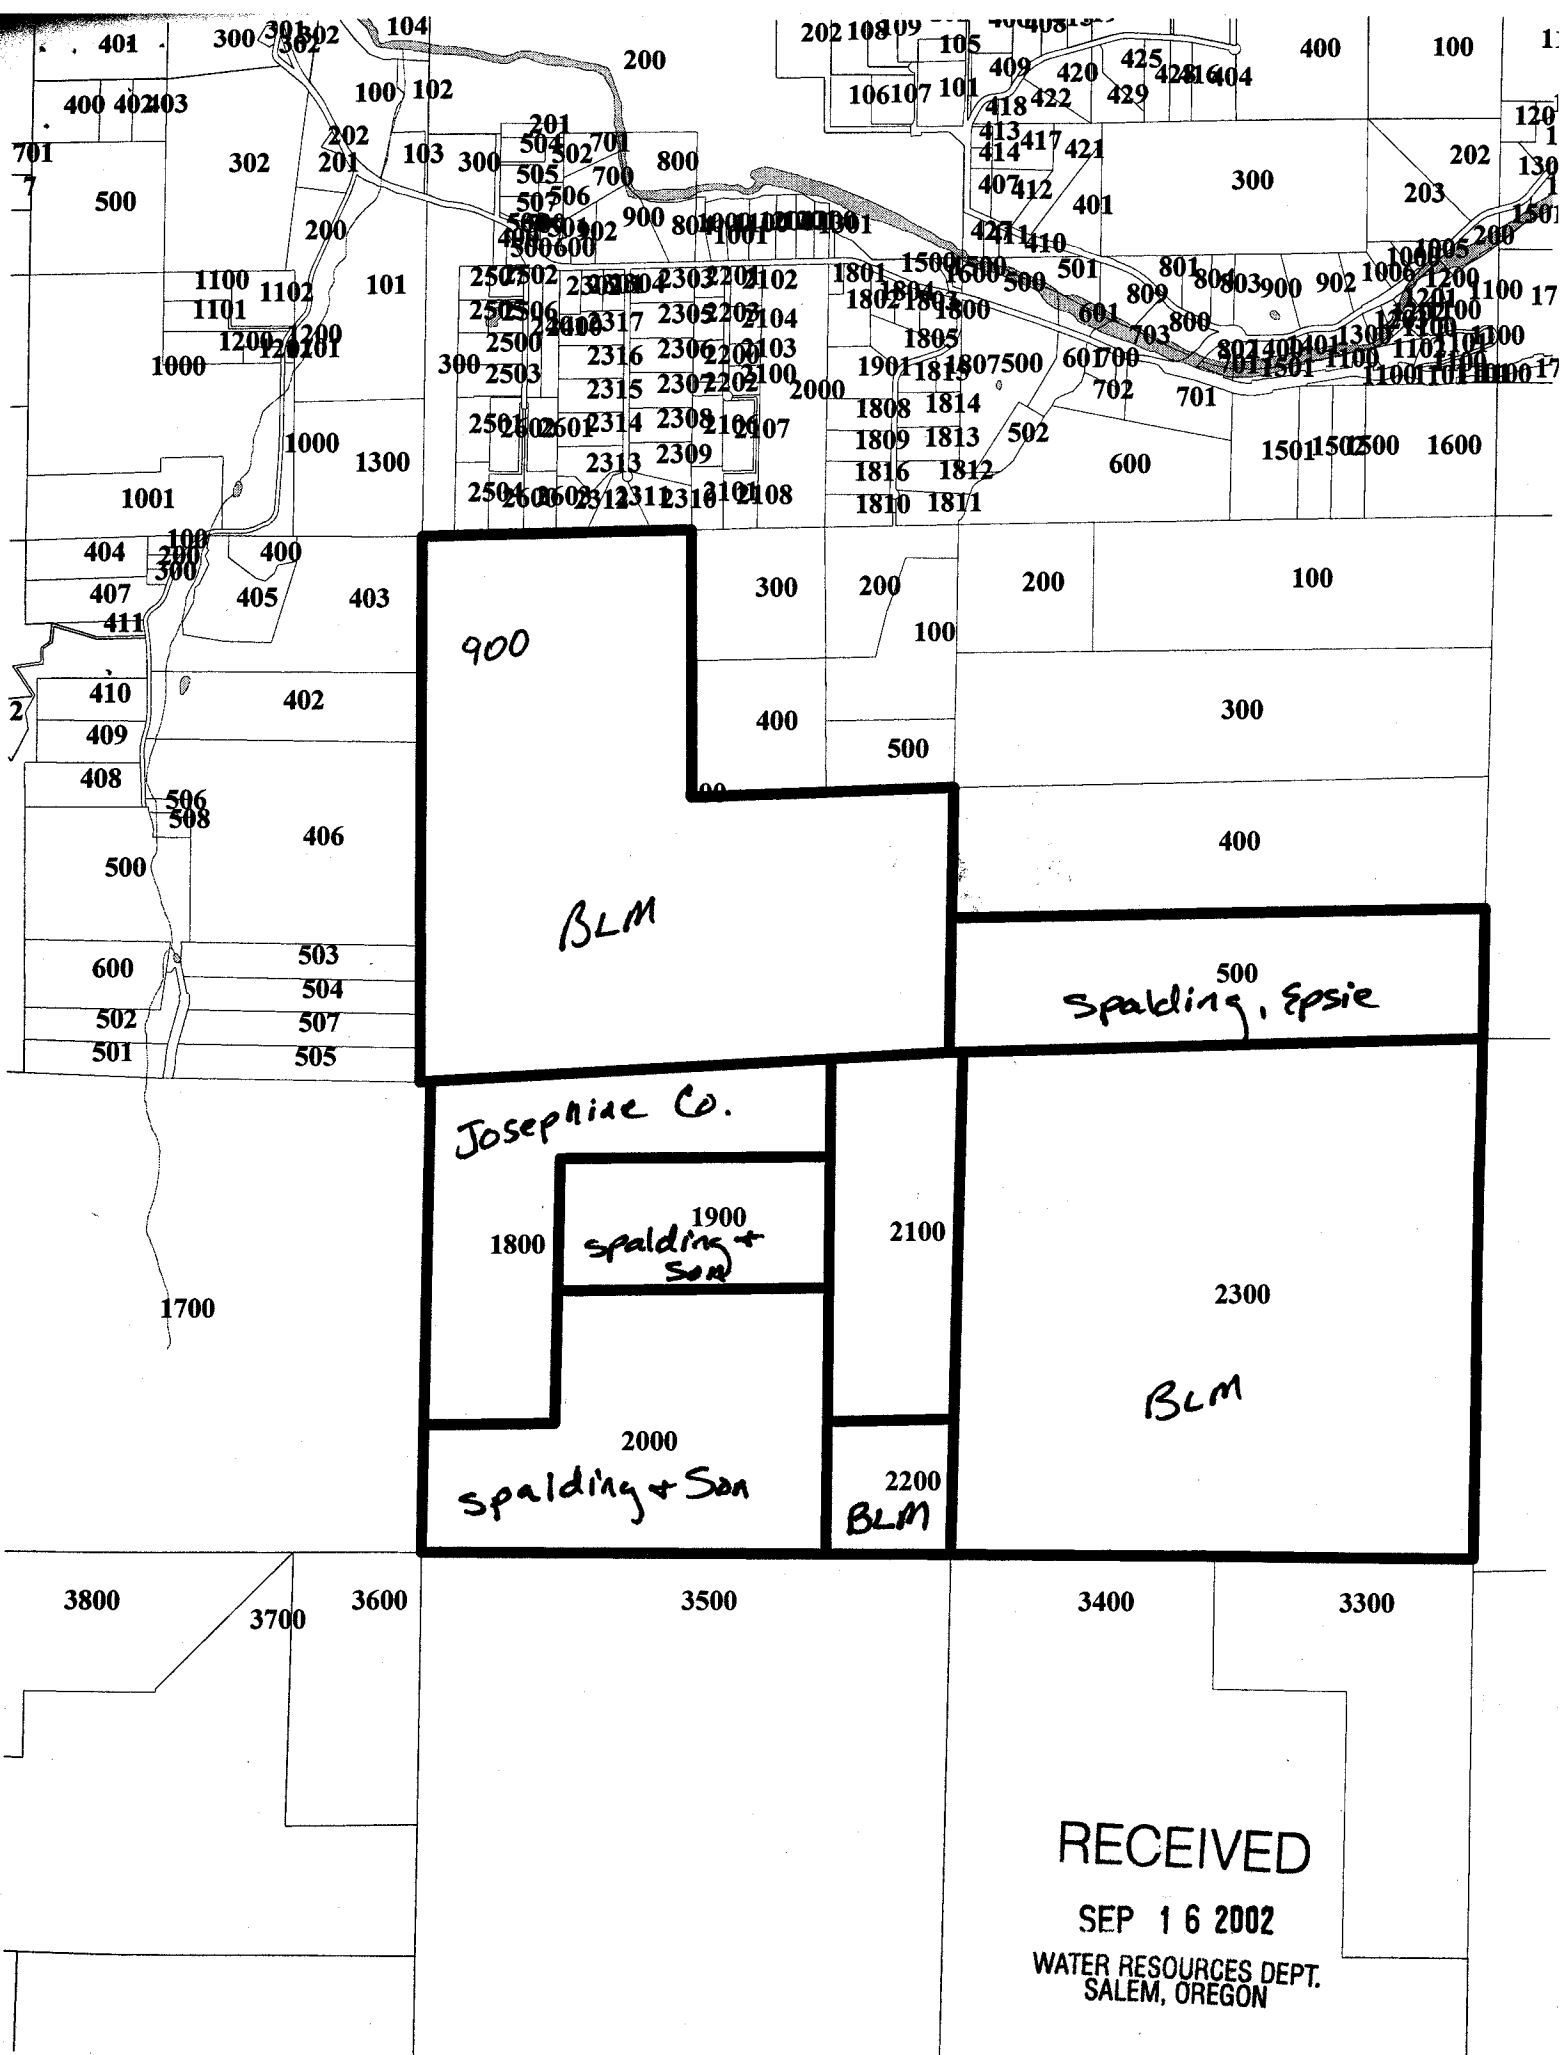

RECEIVED
SEP 16 2002
WATER RESOURCES DEPT.
SALEM, OREGON

USA BLM O&C
3040 BIDDLE RD
MEDFORD OR 97504-4180
TL 900

JOSEPHINE COUNTY
500 NW 6TH ST
GRANTS PASS OR 97526-2058
TL 1800

USA BLM PD
3040 BIDDLE RD
MEDFORD OR 97504-4180
TL 2200

SPALDING, EPSIE L TRUST &
PO BOX 430
GRANTS PASS OR 97528
TL 500

SPALDING & SON INC
PO BOX 430
GRANTS PASS OR 97528-0035
TL 1900

PLANNING DEPARTMENT
510 NW 4TH ST
GRANTS PASS OR 97526-2020


USA BLM O&C
3040 BIDDLE RD
MEDFORD OR 97504-4180
TL 2300

SPALDING & SON INC
PO BOX 430
GRANTS PASS OR 97528-0035
TL 2000


RECEIVED

SEP 16 2002
WATER RESOURCES DEPT.
SALEM, OREGON

Section 28, T.37 S., R.6 W., W.M.
T.L. 2100, Map 37-6-00

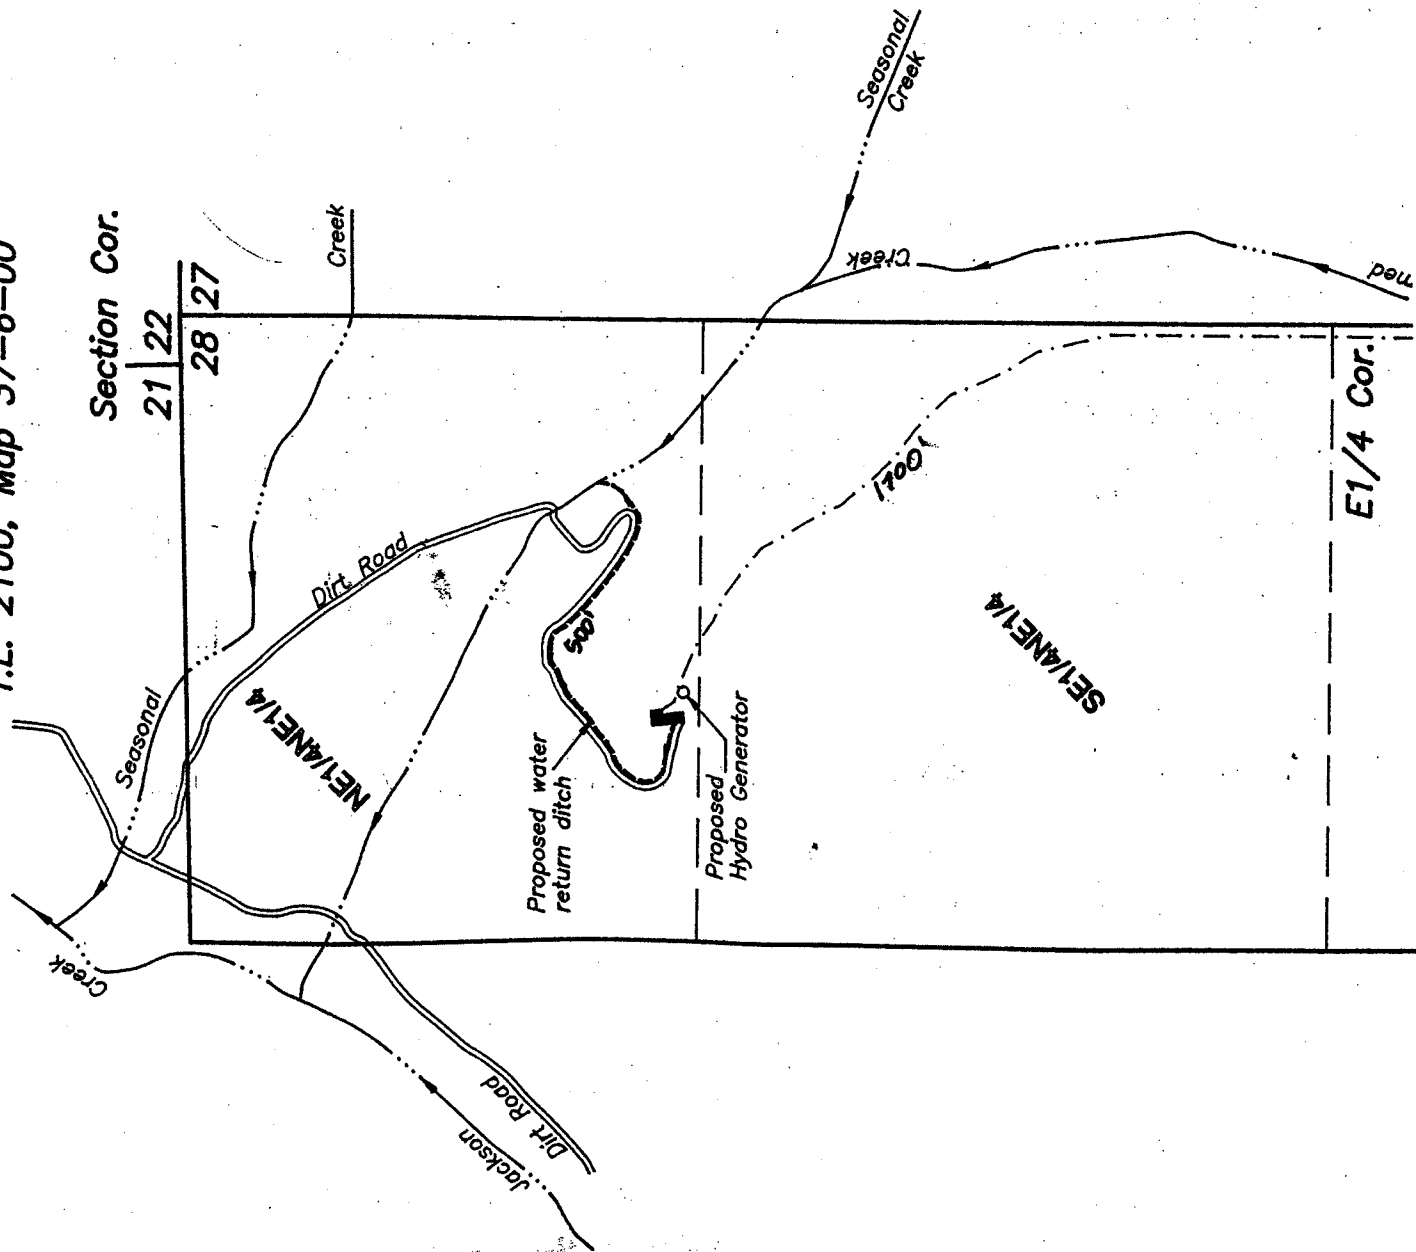

SCALE:
1" = 400'

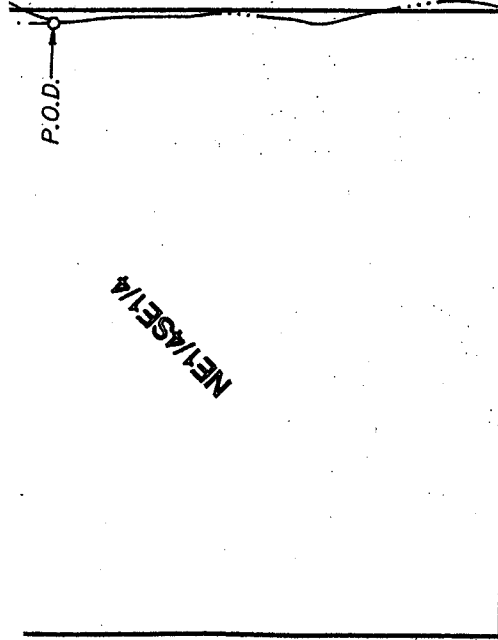

LEGEND:

-  Approximate location of existing house
-  Proposed 3" PVC pipeline for Hydro Electric.

P.O.D. = Proposed Point of Diversion
 380 feet South and 30' West
 of the E1/4 Cor. of Section 28.

RECEIVED

SEP 16 2002
 WATER RESOURCES DEPT.
 SALEM, OREGON

The purpose of this application is to apply for a hydro electric permit.
 This plat was prepared for the purpose of identifying the location of the water right only. There is
 no intent to provide dimensions or locations of property ownership lines.
 The creeks and roads of use shown was digitized from an aerial photo dated April, 1995. The area is
 subject to any error which may be disclosed by an actual on-site survey.

PLAT OF HYDRO ELECTRIC APPLICATION

LOCATED IN

Section 28, T.37 S., R.6 W., W.M.
 Josephine County, Oregon

PREPARED FOR:

Todd Zeutzius
 2169 Fish Hatchery Road
 Grants Pass, Oregon 97527
 Tel. (541) 660-9531

DATE

5-7-02

SCALE

1" = 400'