


SECTION  
35

Per. 10188  
9928

TOWNSHIP 13 S, RANGE 28 E, W. M.

North

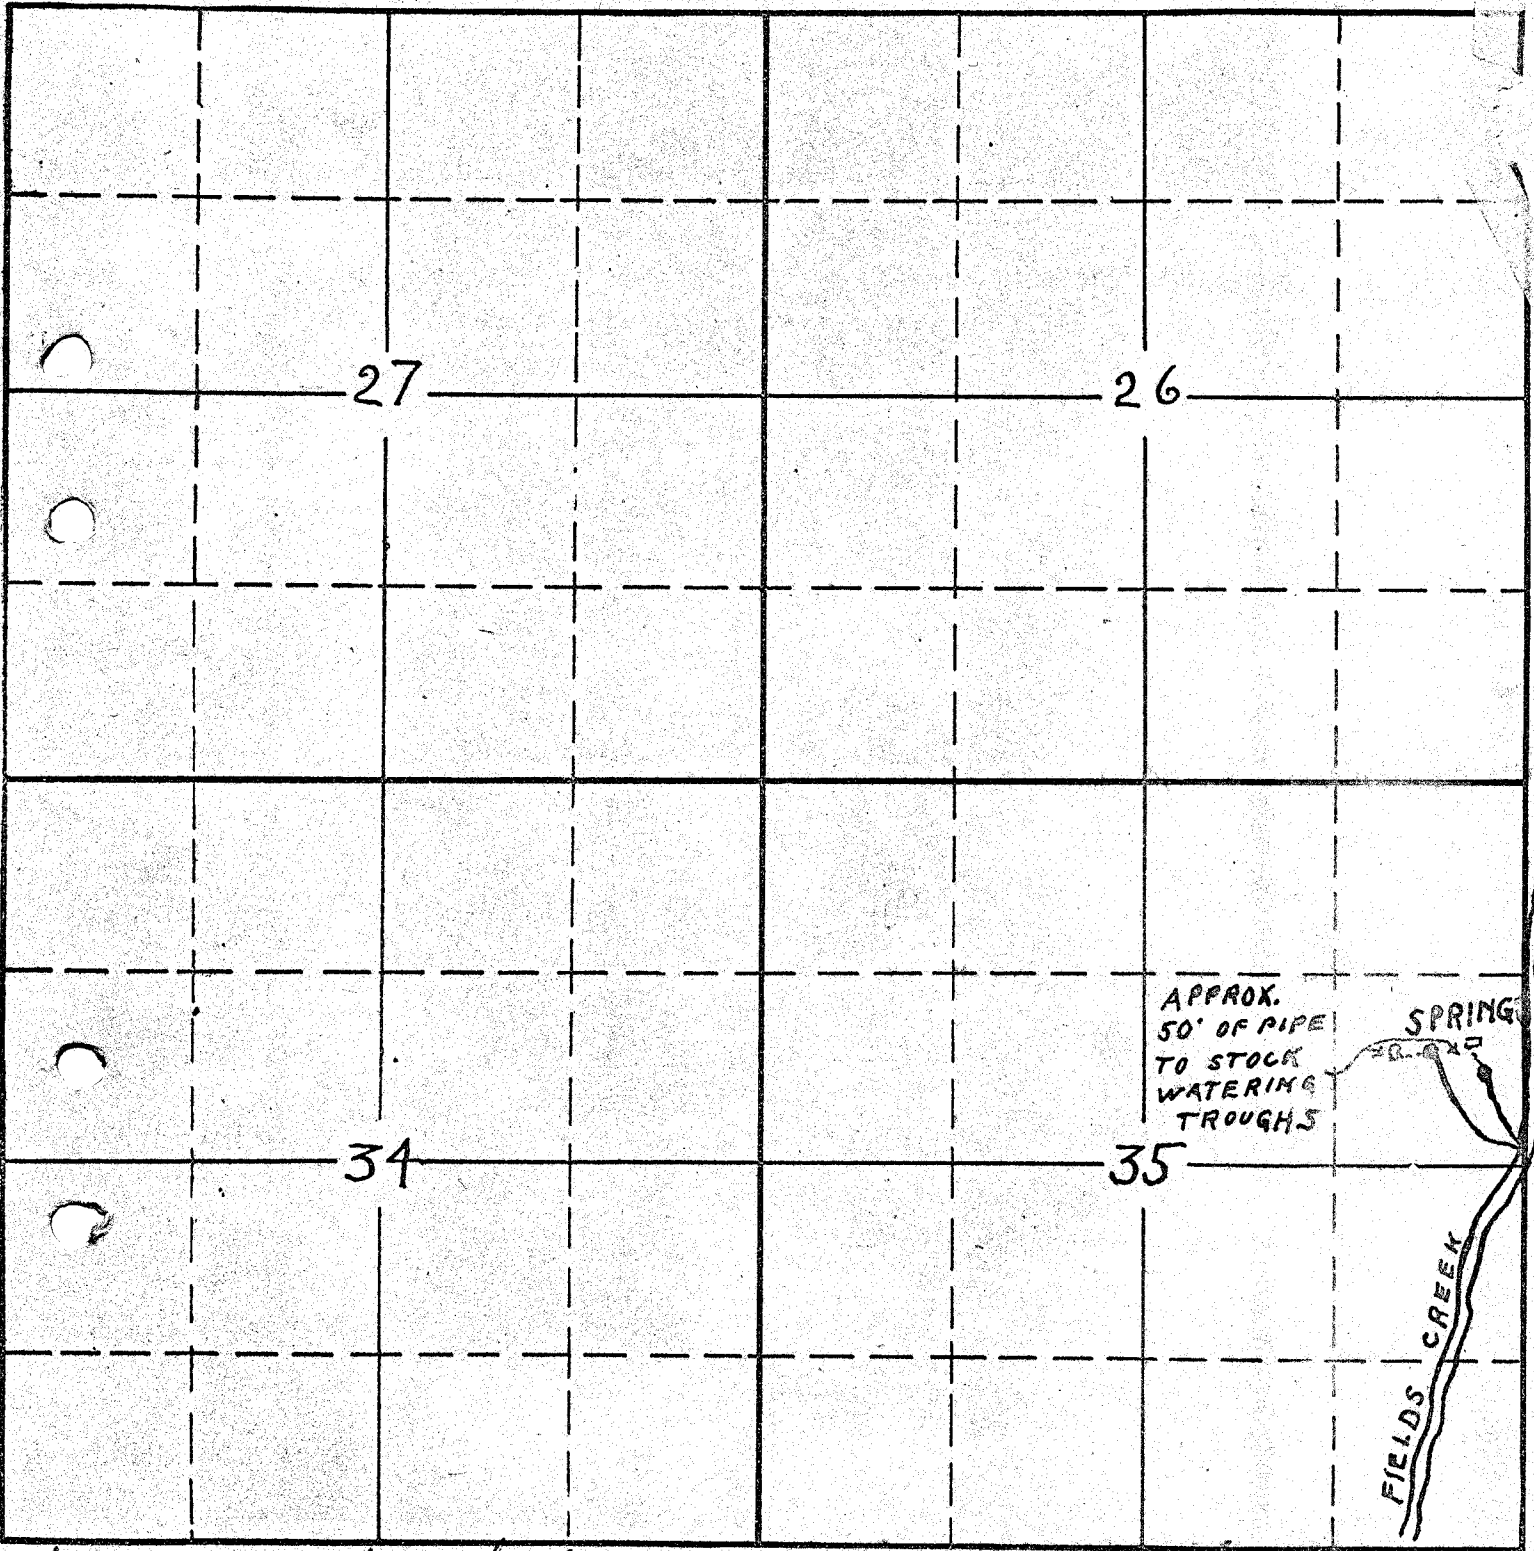

East

APPROX.  
50' OF PIPE  
TO STOCK  
WATERING  
TROUGHS

SPRING

FIELDS CREEK

South

This map prepared in the office of State Engineer from data obtained from application and attached sketch. 5/21/31.

APPLICATION No. 14107  
PERMIT No. 10188