


Page 2 of Scott Irrigation Ditch

Twp. 15 S. R. 10 E.

Twp. 15 S. R. 11 E.

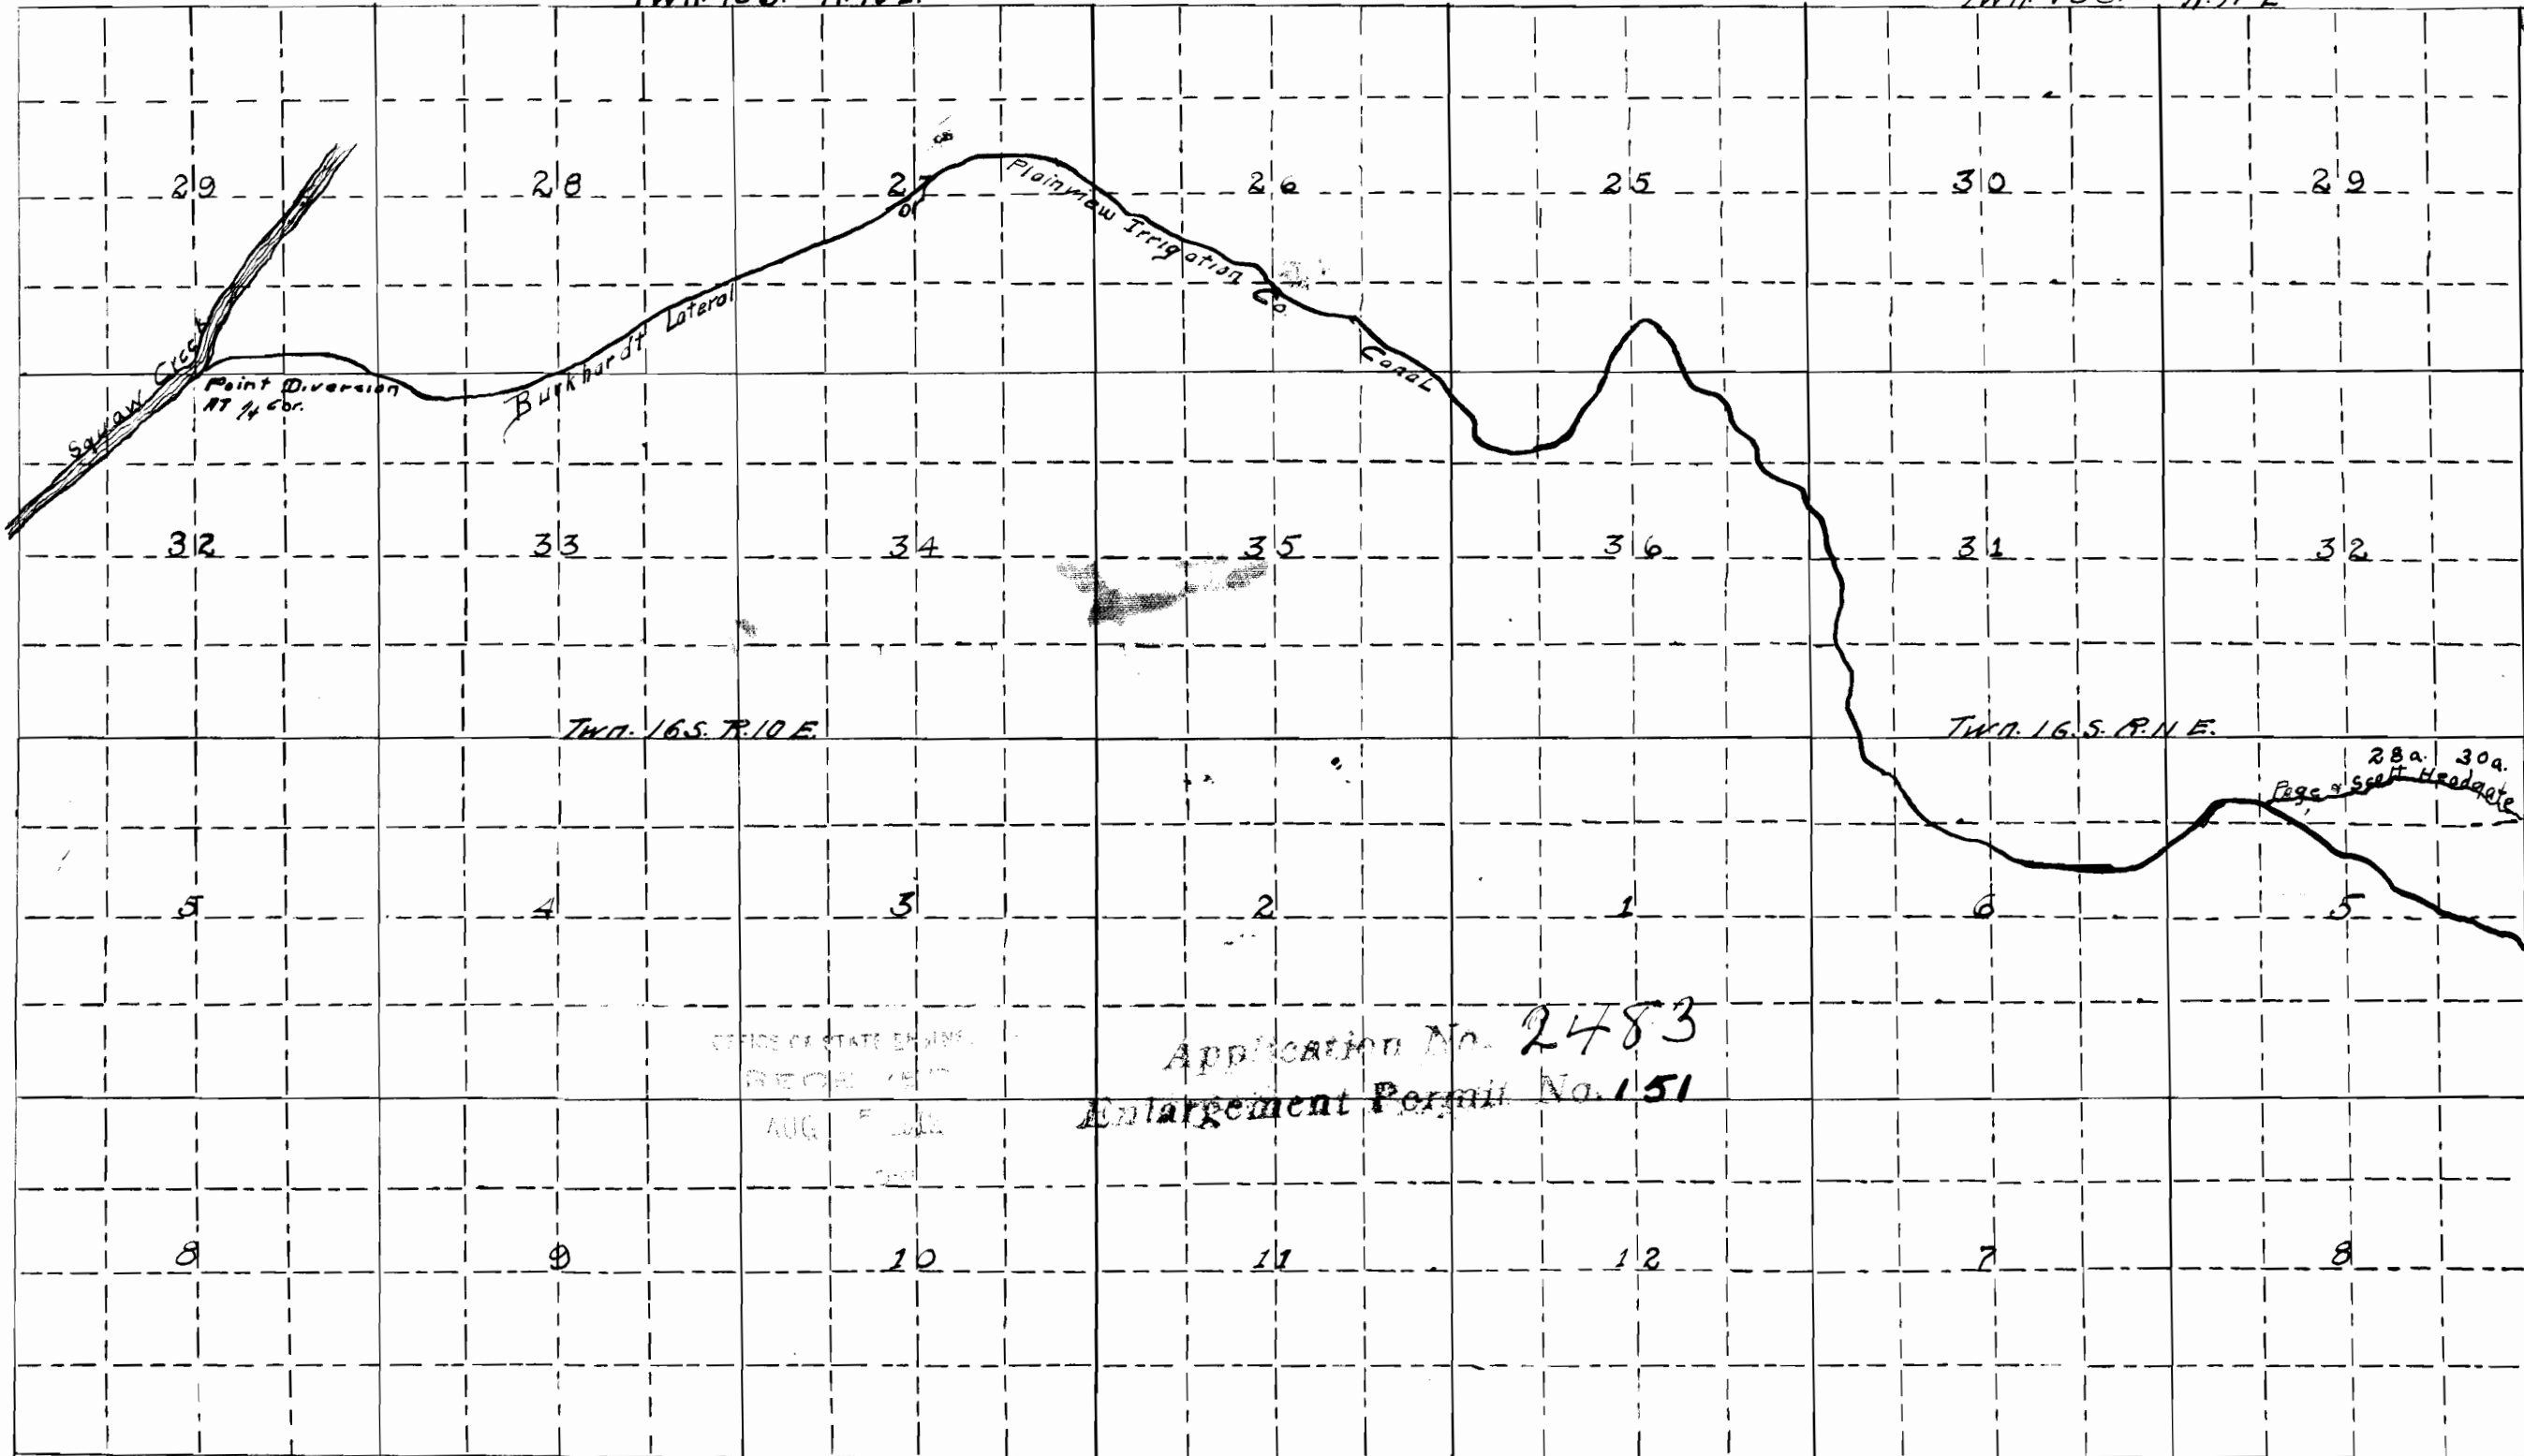

Twp. 16 S. R. 10 E.

Twp. 16 S. R. 11 E.

28a. 30a.  
Page 2 of Scott Headgate

OFFICE OF STATE ENGINEERS  
RECEIVED  
AUG 1911

Application No. 2483  
Enlargement Permit No. 151