


RECEIVED



204629702

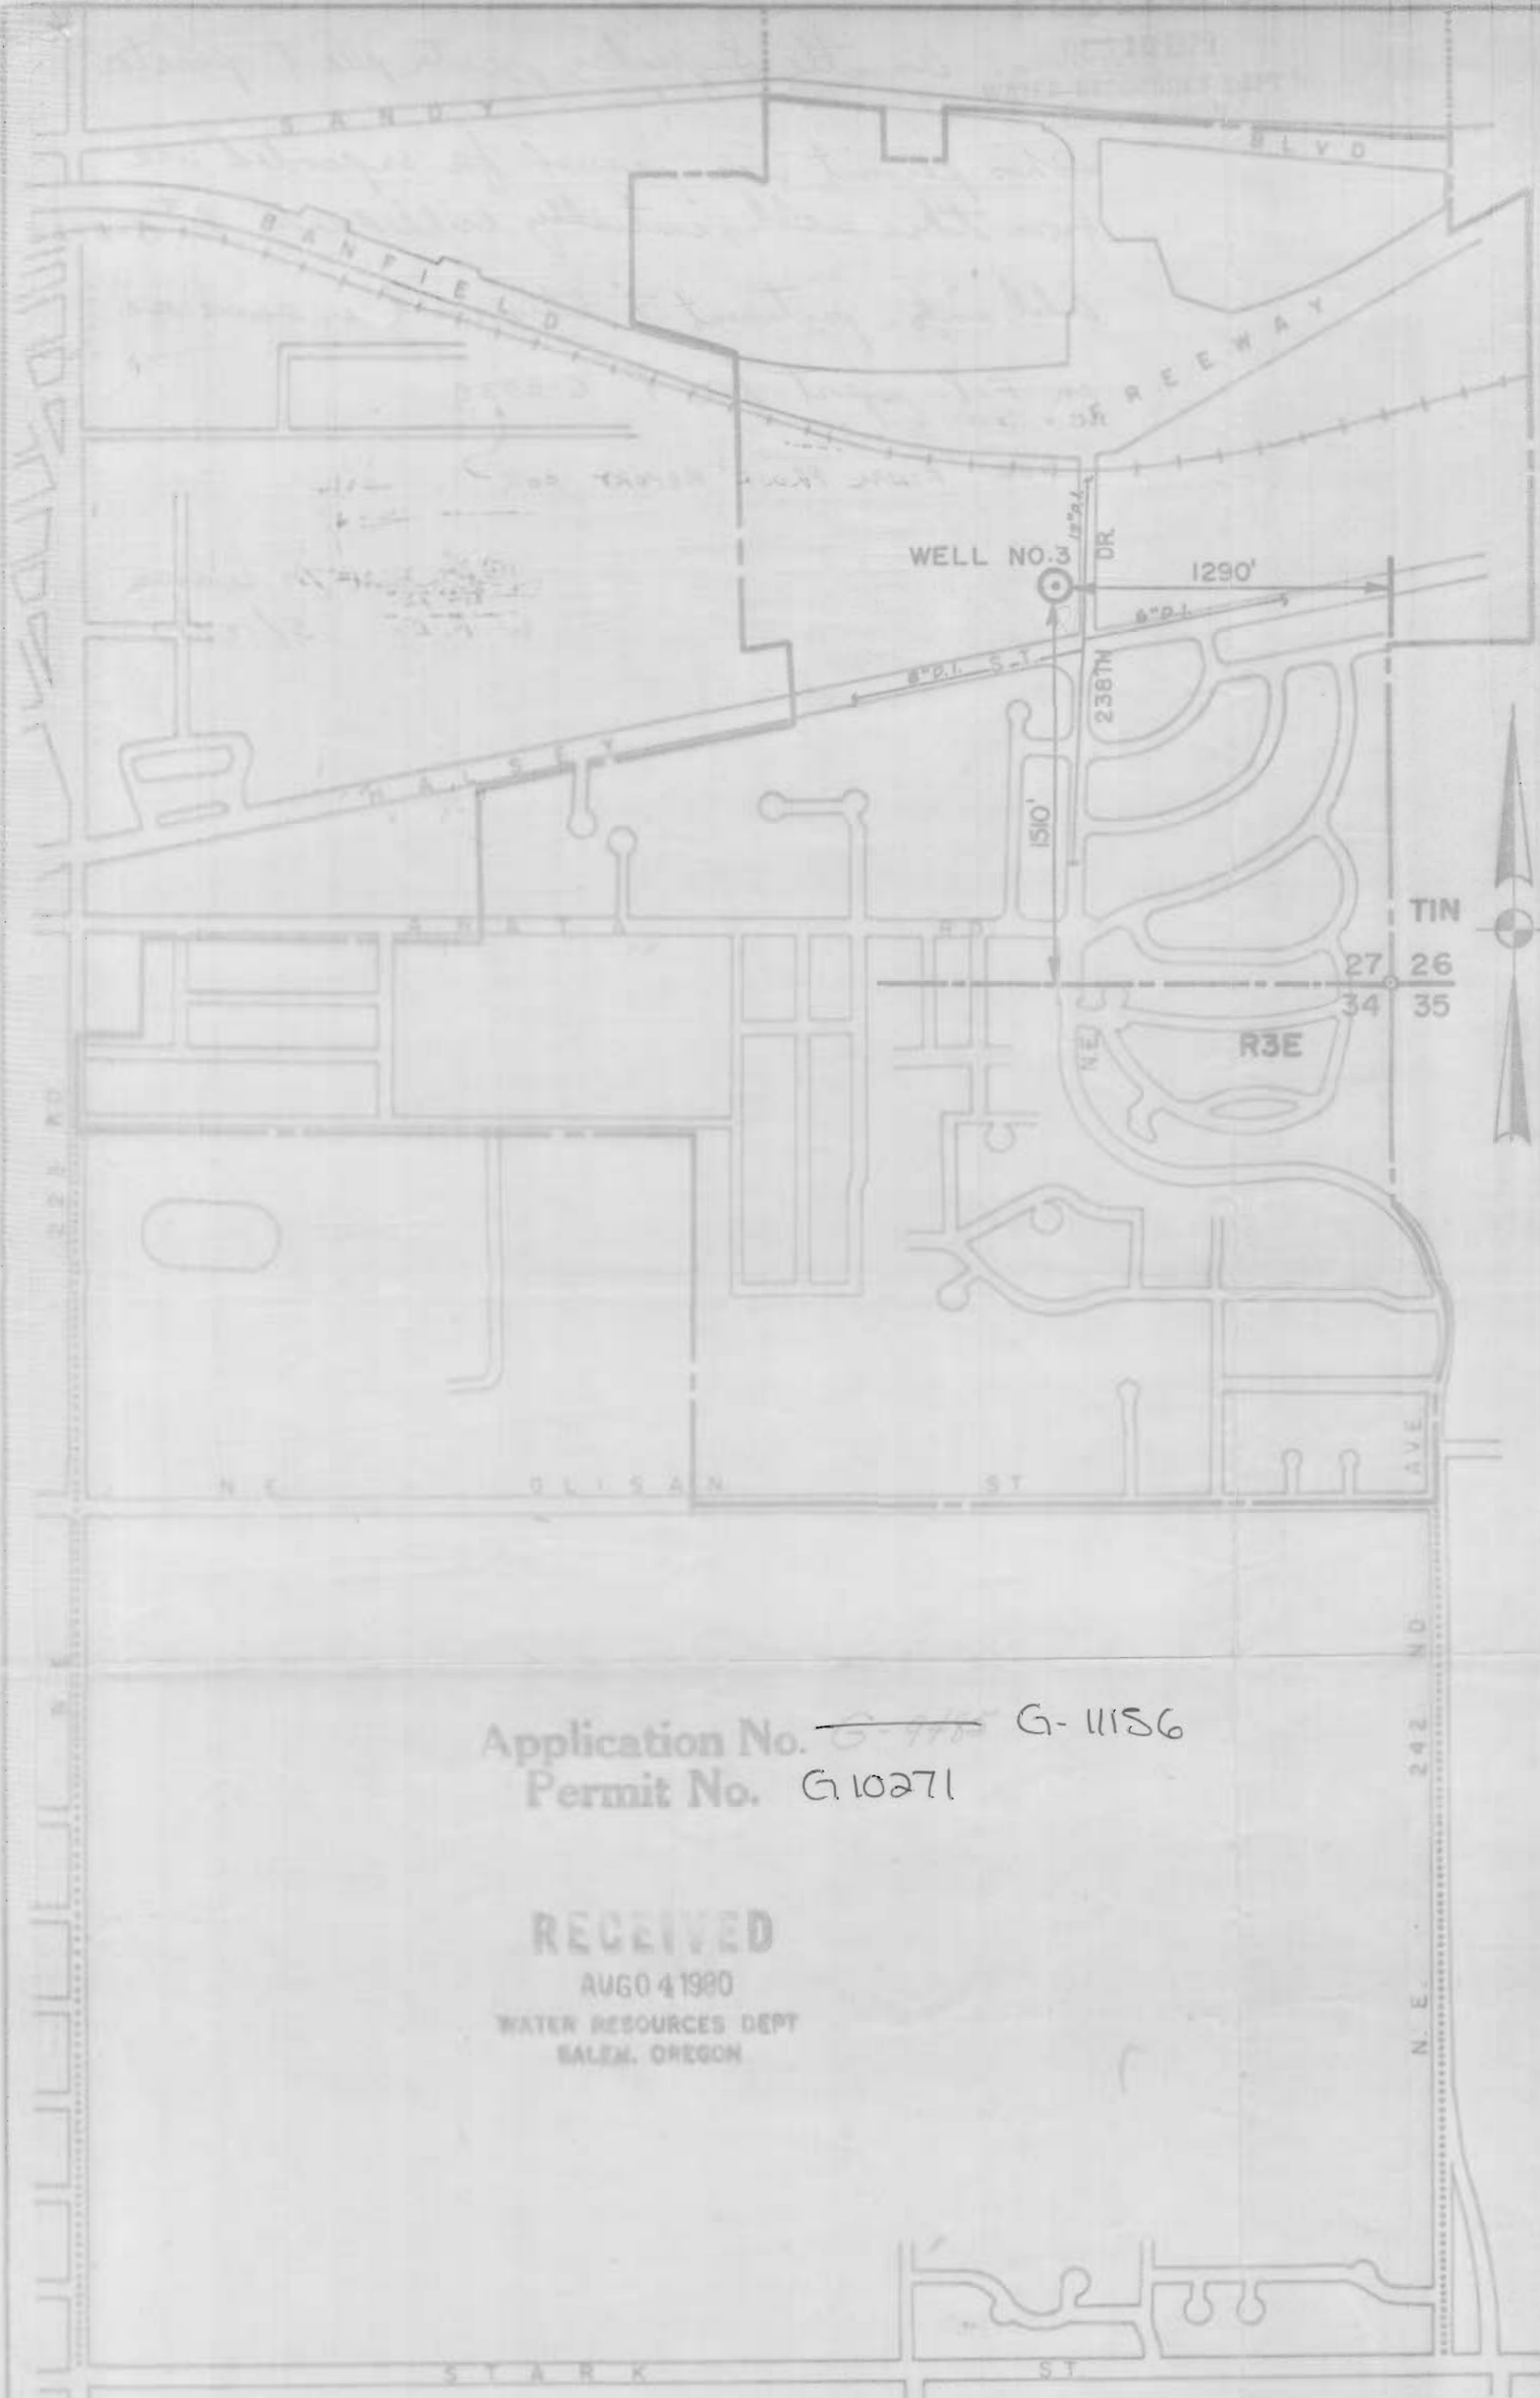

Application No. ~~G-975~~ G-11156  
 Permit No. G10271

**RECEIVED**  
 AUG 04 1980  
 WATER RESOURCES DEPT  
 SALEM, OREGON

|                         |  |                  |                     |
|-------------------------|--|------------------|---------------------|
| CITY OF<br>WOOD VILLAGE | CARTER, BRINGLE & ASSOC.<br>CONSULTING ENGINEERS | SCALE: 1" = 600' | WELL NO. 3 LOCATION |
|                         |  | DATE: 12-7-79    |                     |
|                         |  | FILE: 948-020    |                     |