


VICINITY MAP
NOT TO SCALE

REFERENCE DRAWINGS					
NO.	DATE	ISSUE/REV.	BY	CHK.	CLIENT
A	10-11-84	ISSUED FOR B/C	VS		

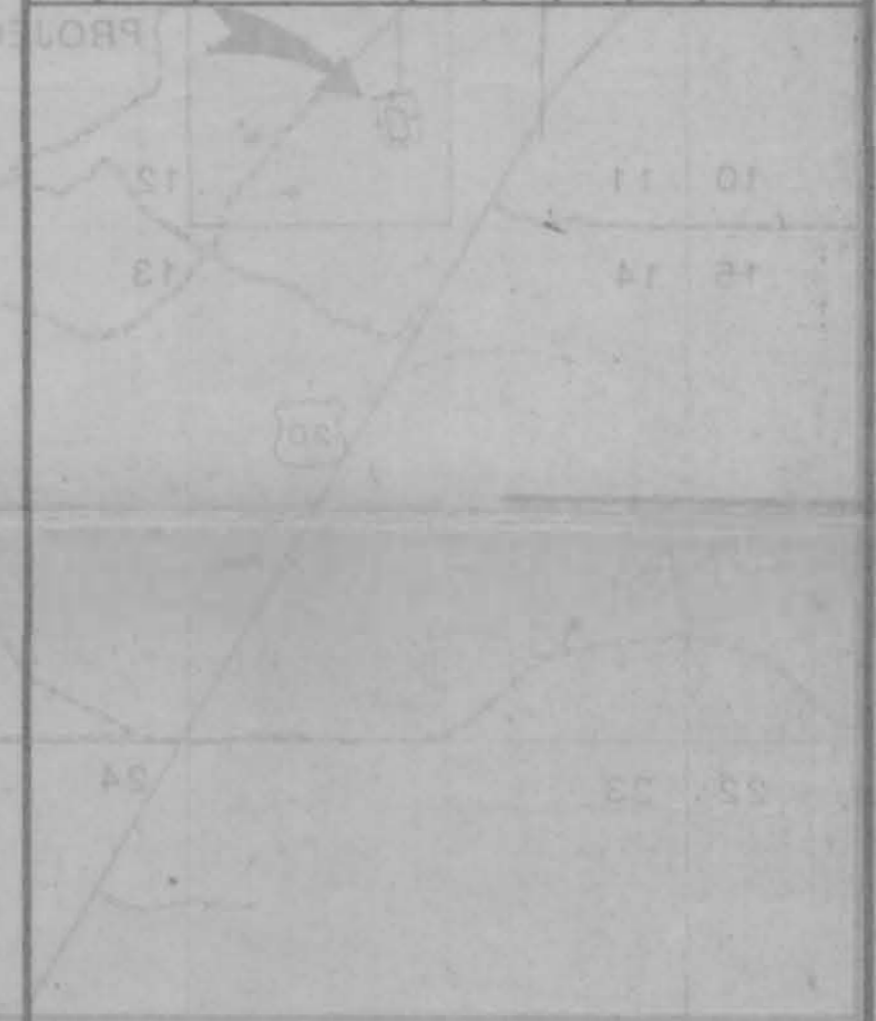

VICINITY MAP
NOT TO SCALE



LOCATION PLAN
SCALE: 1"=400'

EVALUATION BUILDING
LOCATION PLAN &
VICINITY MAP
HOLMES & NARVER, INC.

IGS NO.	JOB NO.
DATE:	1652.11
DRAWING NO.	REVISION
A	A


PRELIMINARY

100% REVIEW DATE: 10-11-84

Application No. 97-11332
Permit No. 610525

10/25/84

NORTH ARROW
AS SHOWN

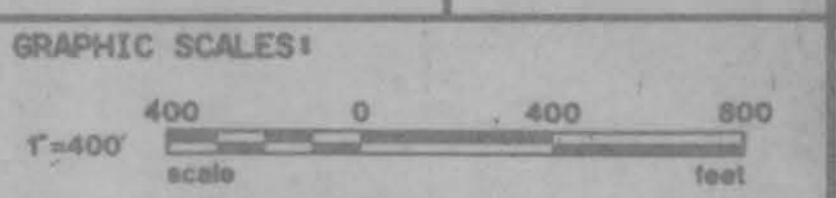

EVALUATION BUILDING

LOCATION PLAN &
VICINITY MAP

HOLMES & NARVER, INC.
ARCHITECTS - ENGINEERS
ORANGE, CALIFORNIA

IGS NO.	JOB NO.
DATE:	1652.11
DRAWING NO.	REVISION
C-1	A

RECEIVED
 WATER RESOURCES DEPT.
 DECEMBER 1984