


SCOTTS MILLS MASTER WATER PLAN

EXISTING WATER SYSTEM MAP

FIGURE 3-3

Application No. **G-11936**
Permit No.

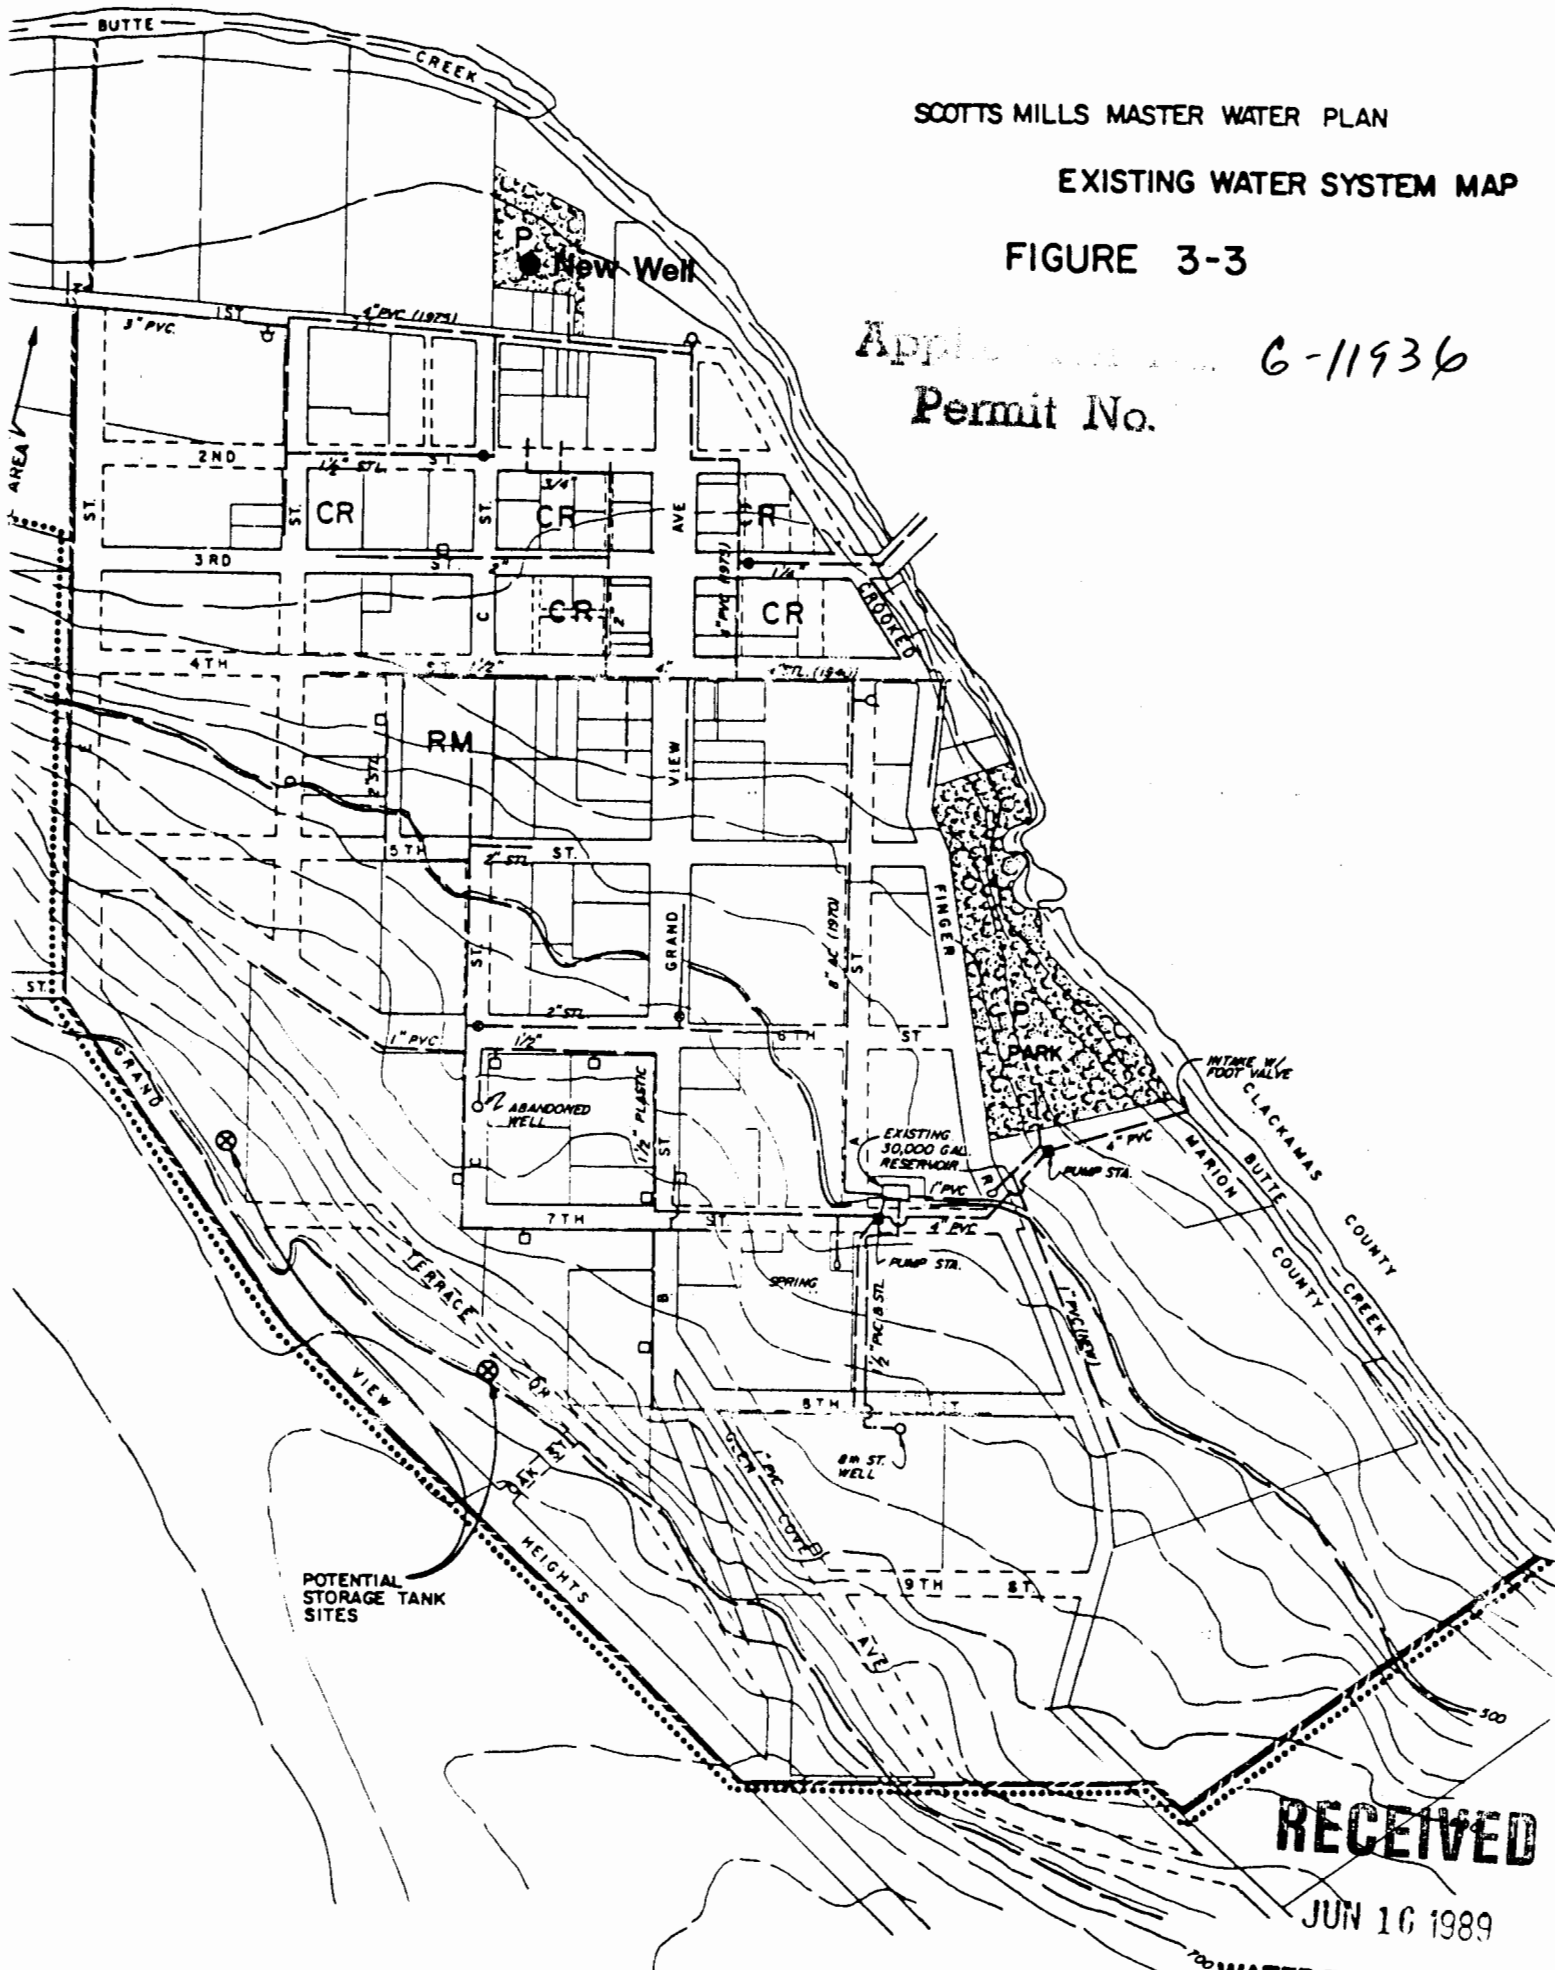

POTENTIAL STORAGE TANK SITES

RECEIVED

JUN 16 1989

WATER RESOURCES DEPT
SALEM, OREGON