


Application No. 6-12289
Plan No. 011847

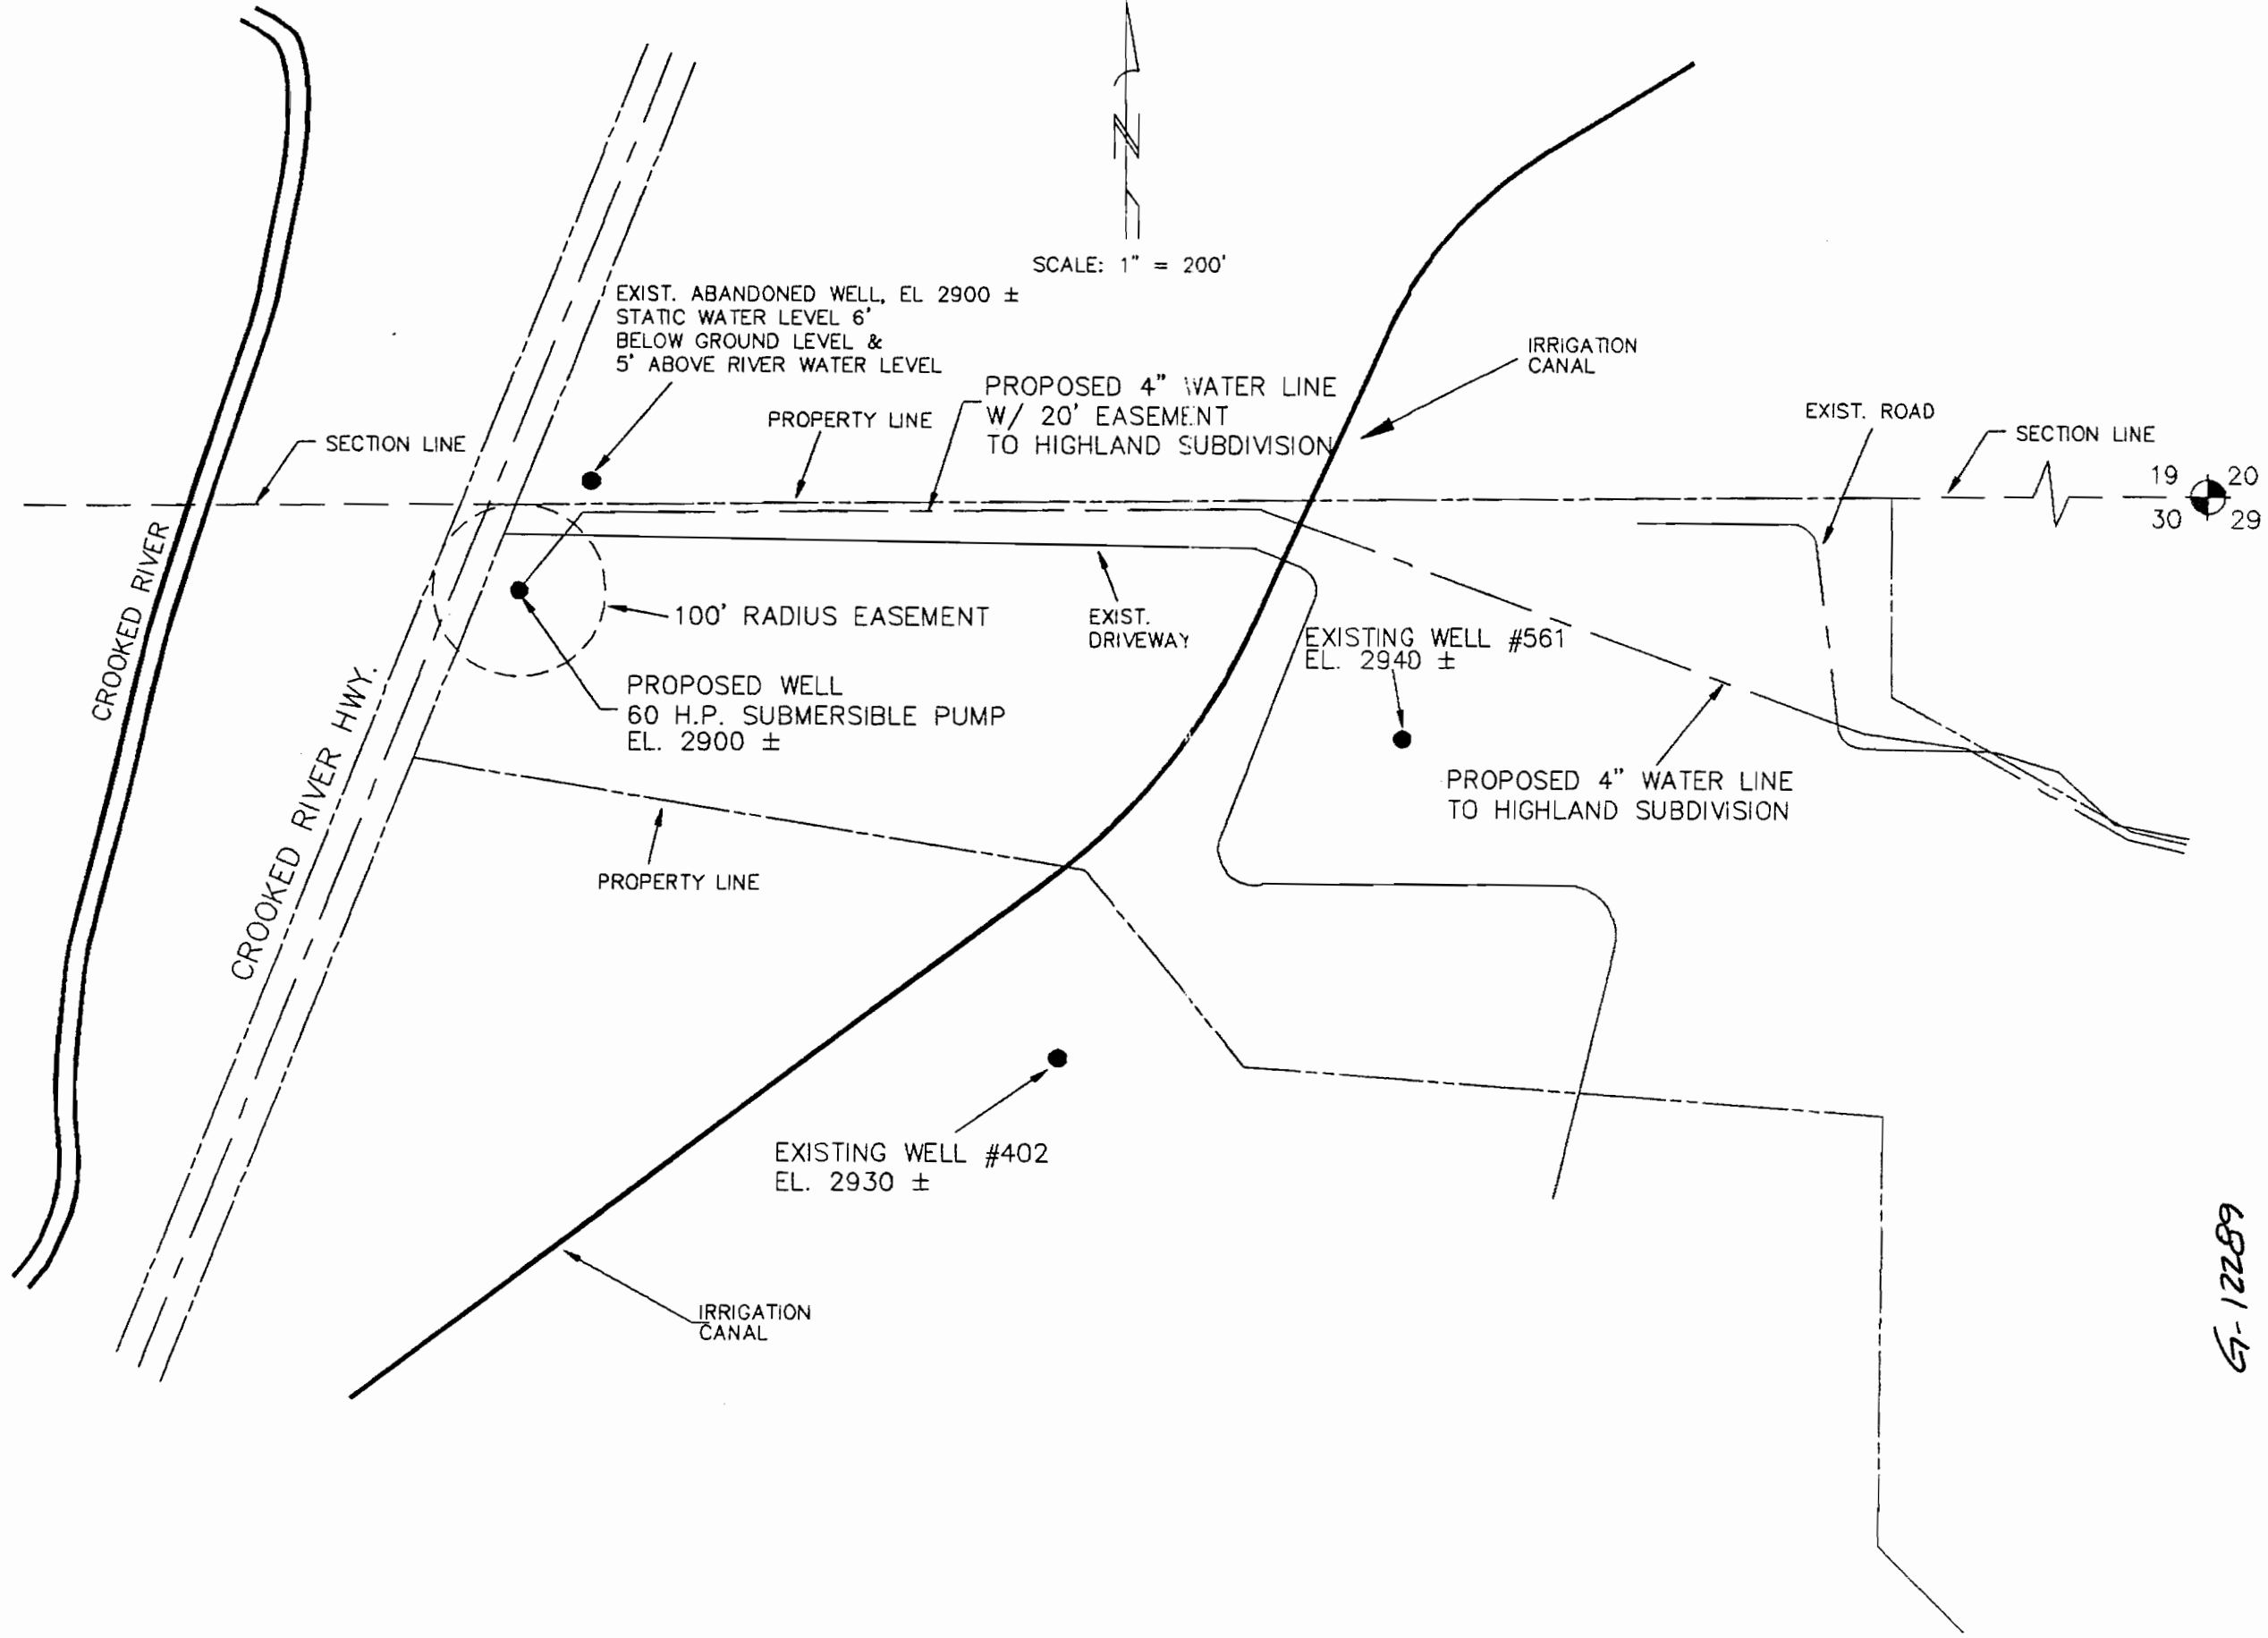

G-12289

TYE ENGINEERING, INC.

112 NW GREELEY AVENUE, BEND, OREGON 97701 (503) 389-6959

HIGHLAND SUBDIVISION
WATER DISTRICT
EXIST. & PROPOSED WELL PLAN
CROOK COUNTY, OREGON

SCALE: 1" = 200' DATE: 9/3/91 DRAWN: WT&MG JOB #: 132