


LEGEND

- GATE VALVE
- FIRE HYDRANT ASSEMBLY
- AIR RELIEF VALVE ASSEMBLY
- PRESSURE REDUCING VALVE ASSEMBLY
- WATER DISTRIBUTION PIPING
- WATER SYSTEM BOUNDARY
- ELEVATION CONTOURS

T16S R12E
Sec 22 SE NW 1/4

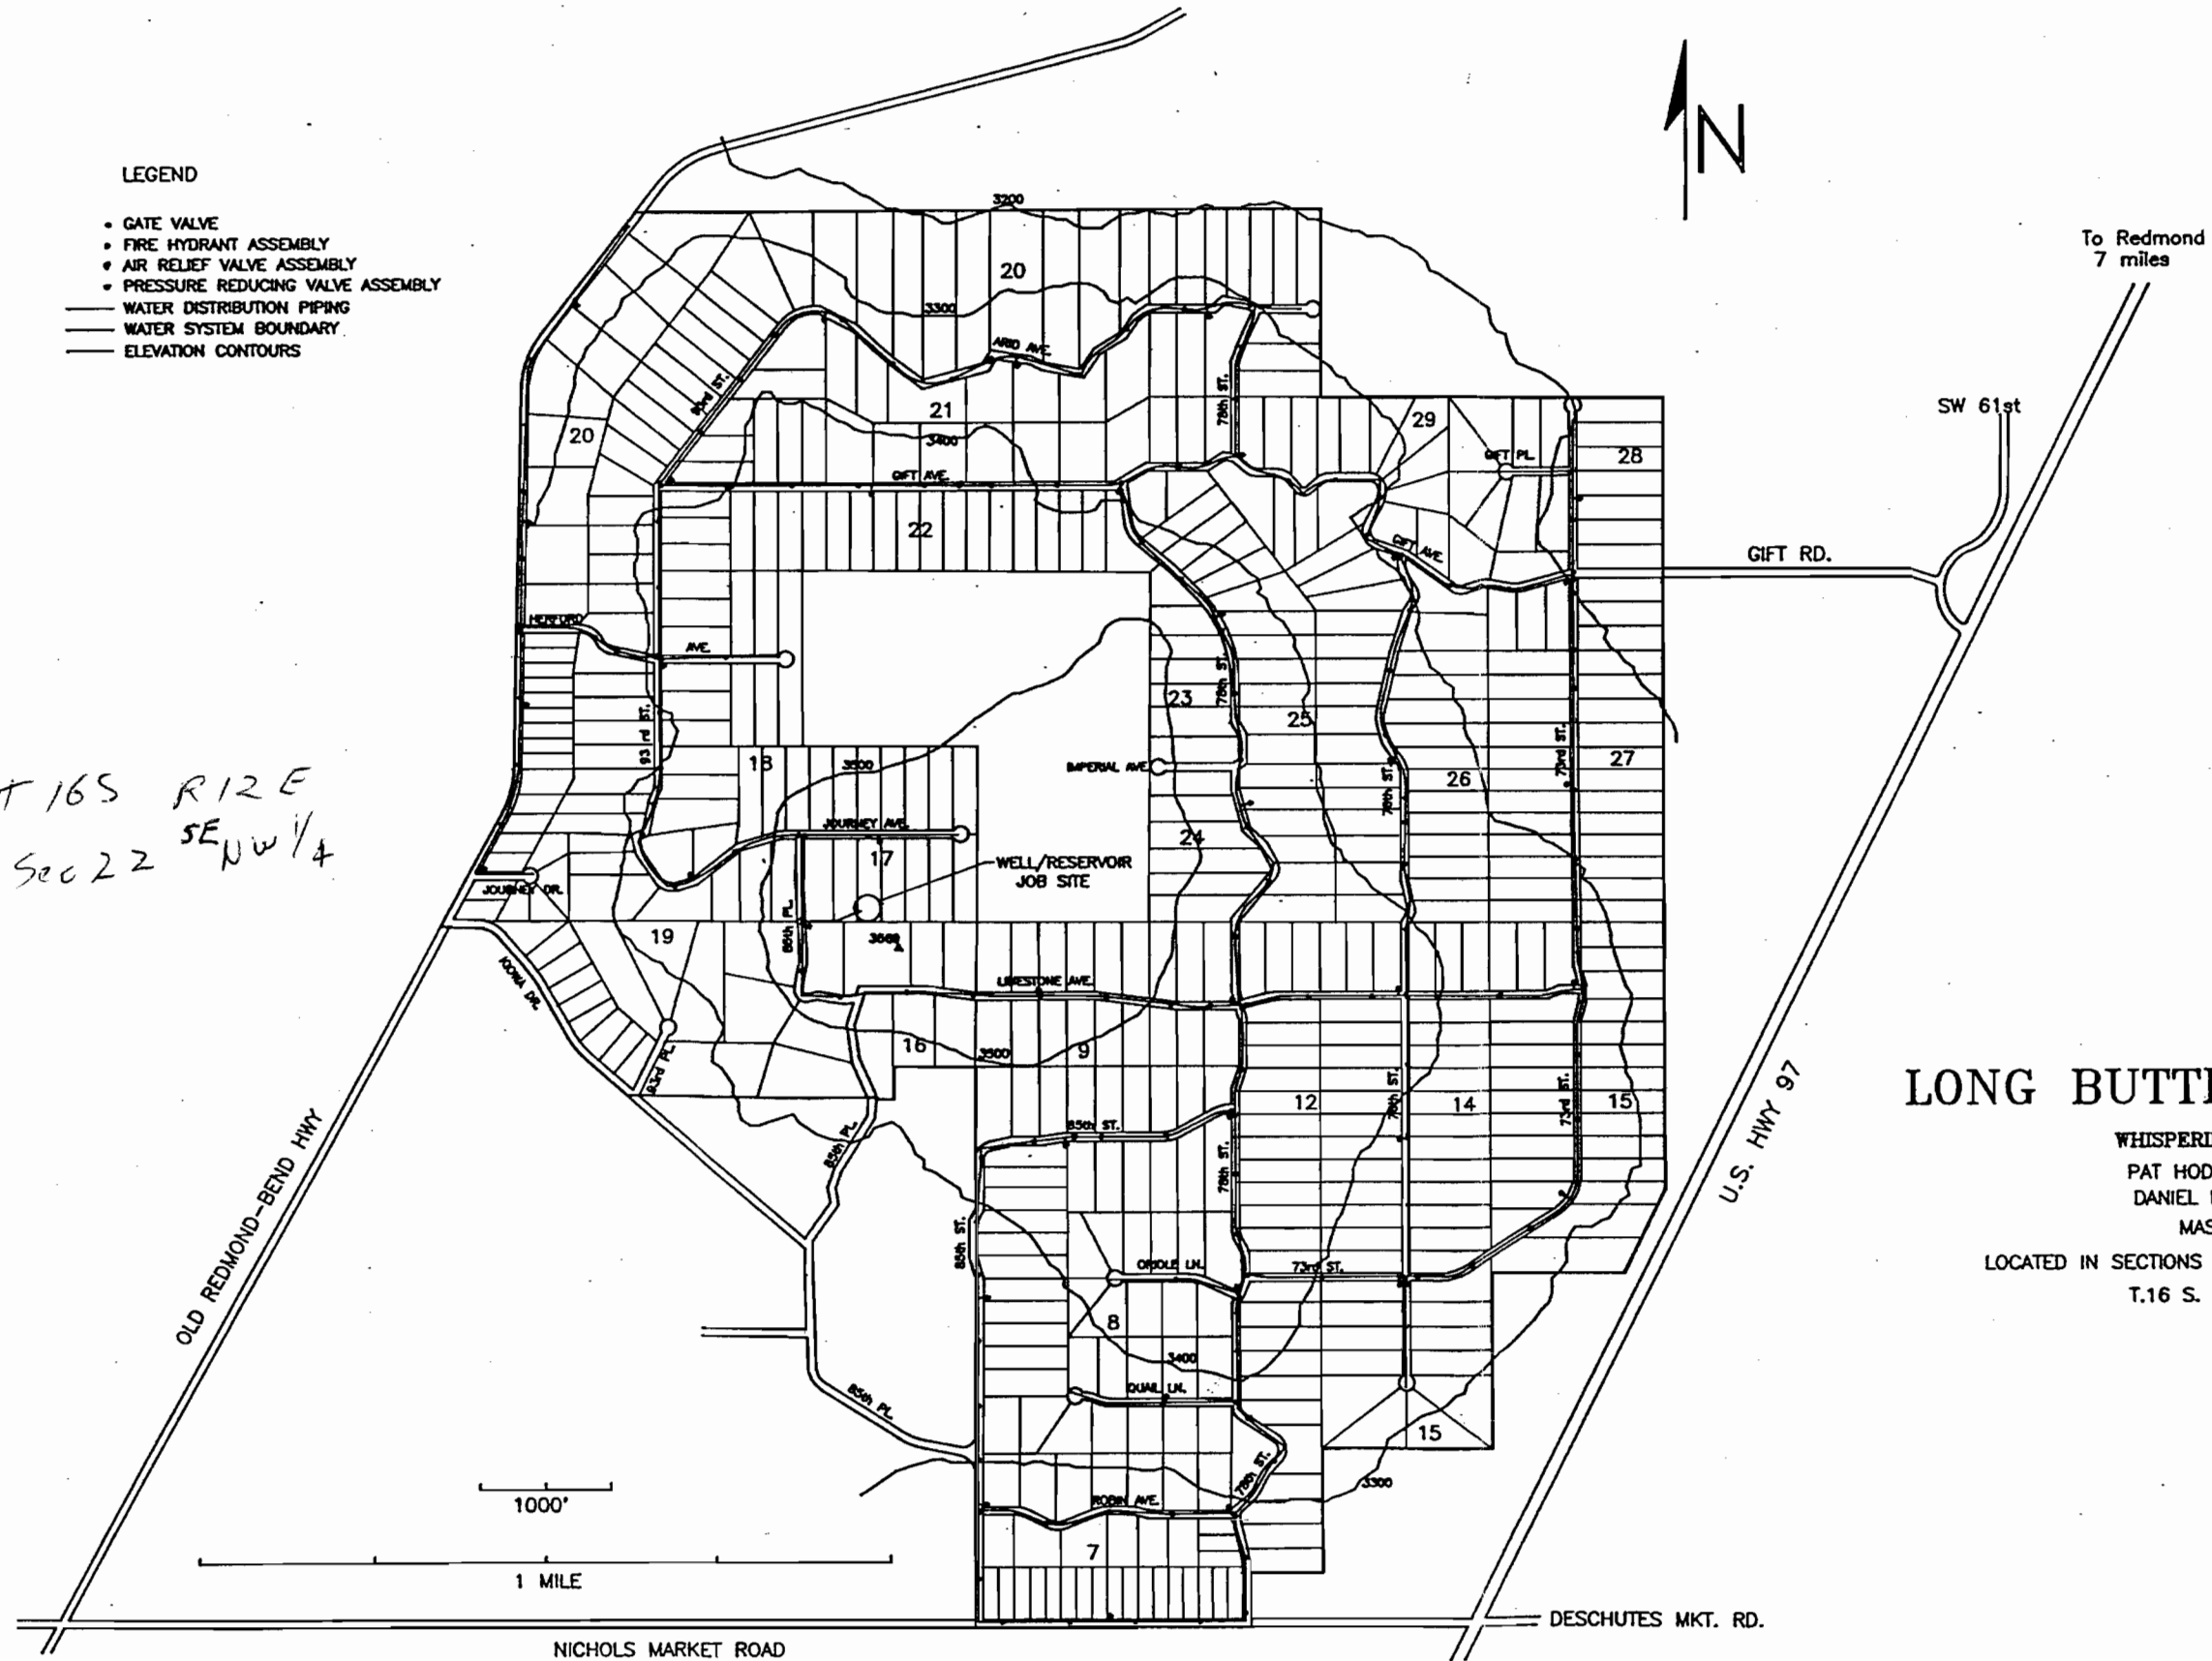

To Redmond
7 miles

SW 61st

GIFT RD.

WELL/RESERVOIR
JOB SITE

LONG BUTTE WATER SYSTEM

WHISPERING PINES ESTATES
PAT HODGE CONSTRUCTION
DANIEL LOW ENGINEERING
MASTER PLAN

LOCATED IN SECTIONS 14,15,16,21,22,23,26 & 27
T.16 S. R.12 E. W.M.

U.S. HWY 97

DESCHUTES MKT. RD.

To Bend
7 miles

NICHOLS MARKET ROAD