


# SEC. 22, T.4S, R.1E, W.M. RECEIVED

AUG 24 1992


WATER RESOURCES DEPT  
SALEM, OREGON

Application No. G-13091  
Permit No. G12338

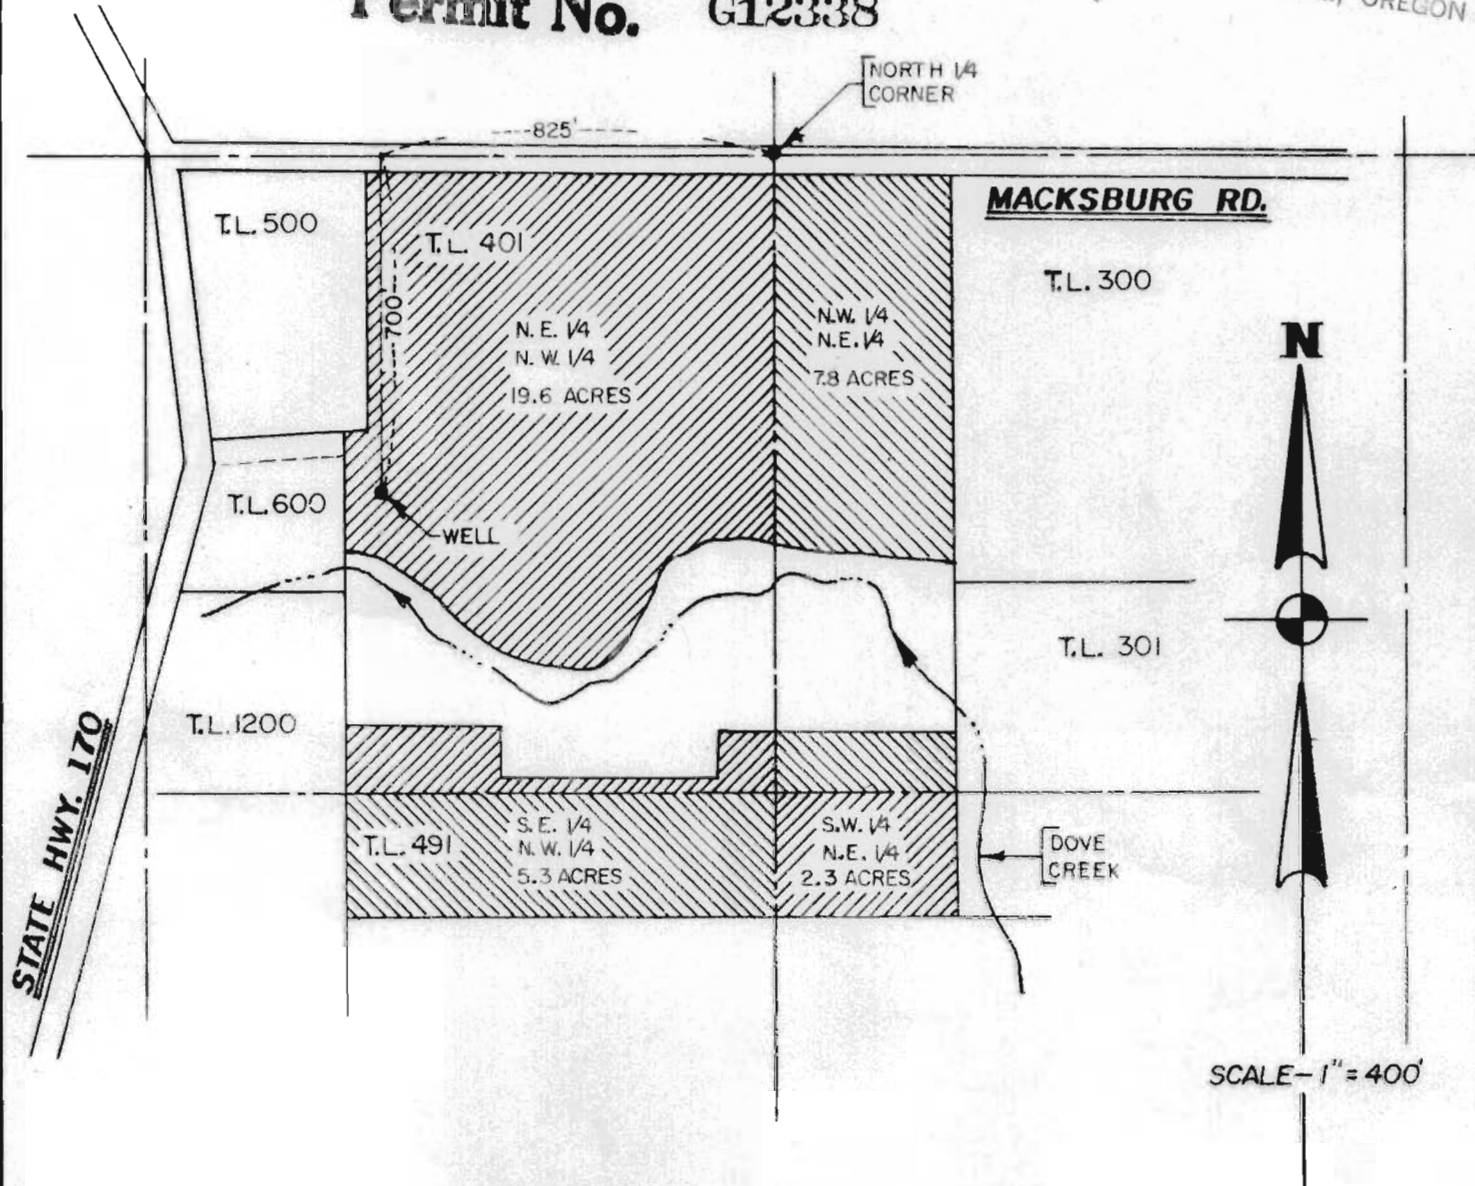

APPLICATION MAP FOR  
**D. J. ENTERPRISES, INC.**

AUGUST 10, 1992

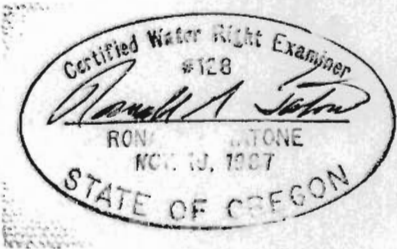

	<b>ZAROSINSKI - TATONE ENGINEERS, INC.</b>
	3737 S. E. 8TH AVENUE, PORTLAND, OREGON 97208
	PHONE: (503) 236-8786