


# McNulty Water Service Area Map

**RECEIVED**

DEC 19 1997

WATER RESOURCES DEPT.  
SALEM, OREGON


No. 614652

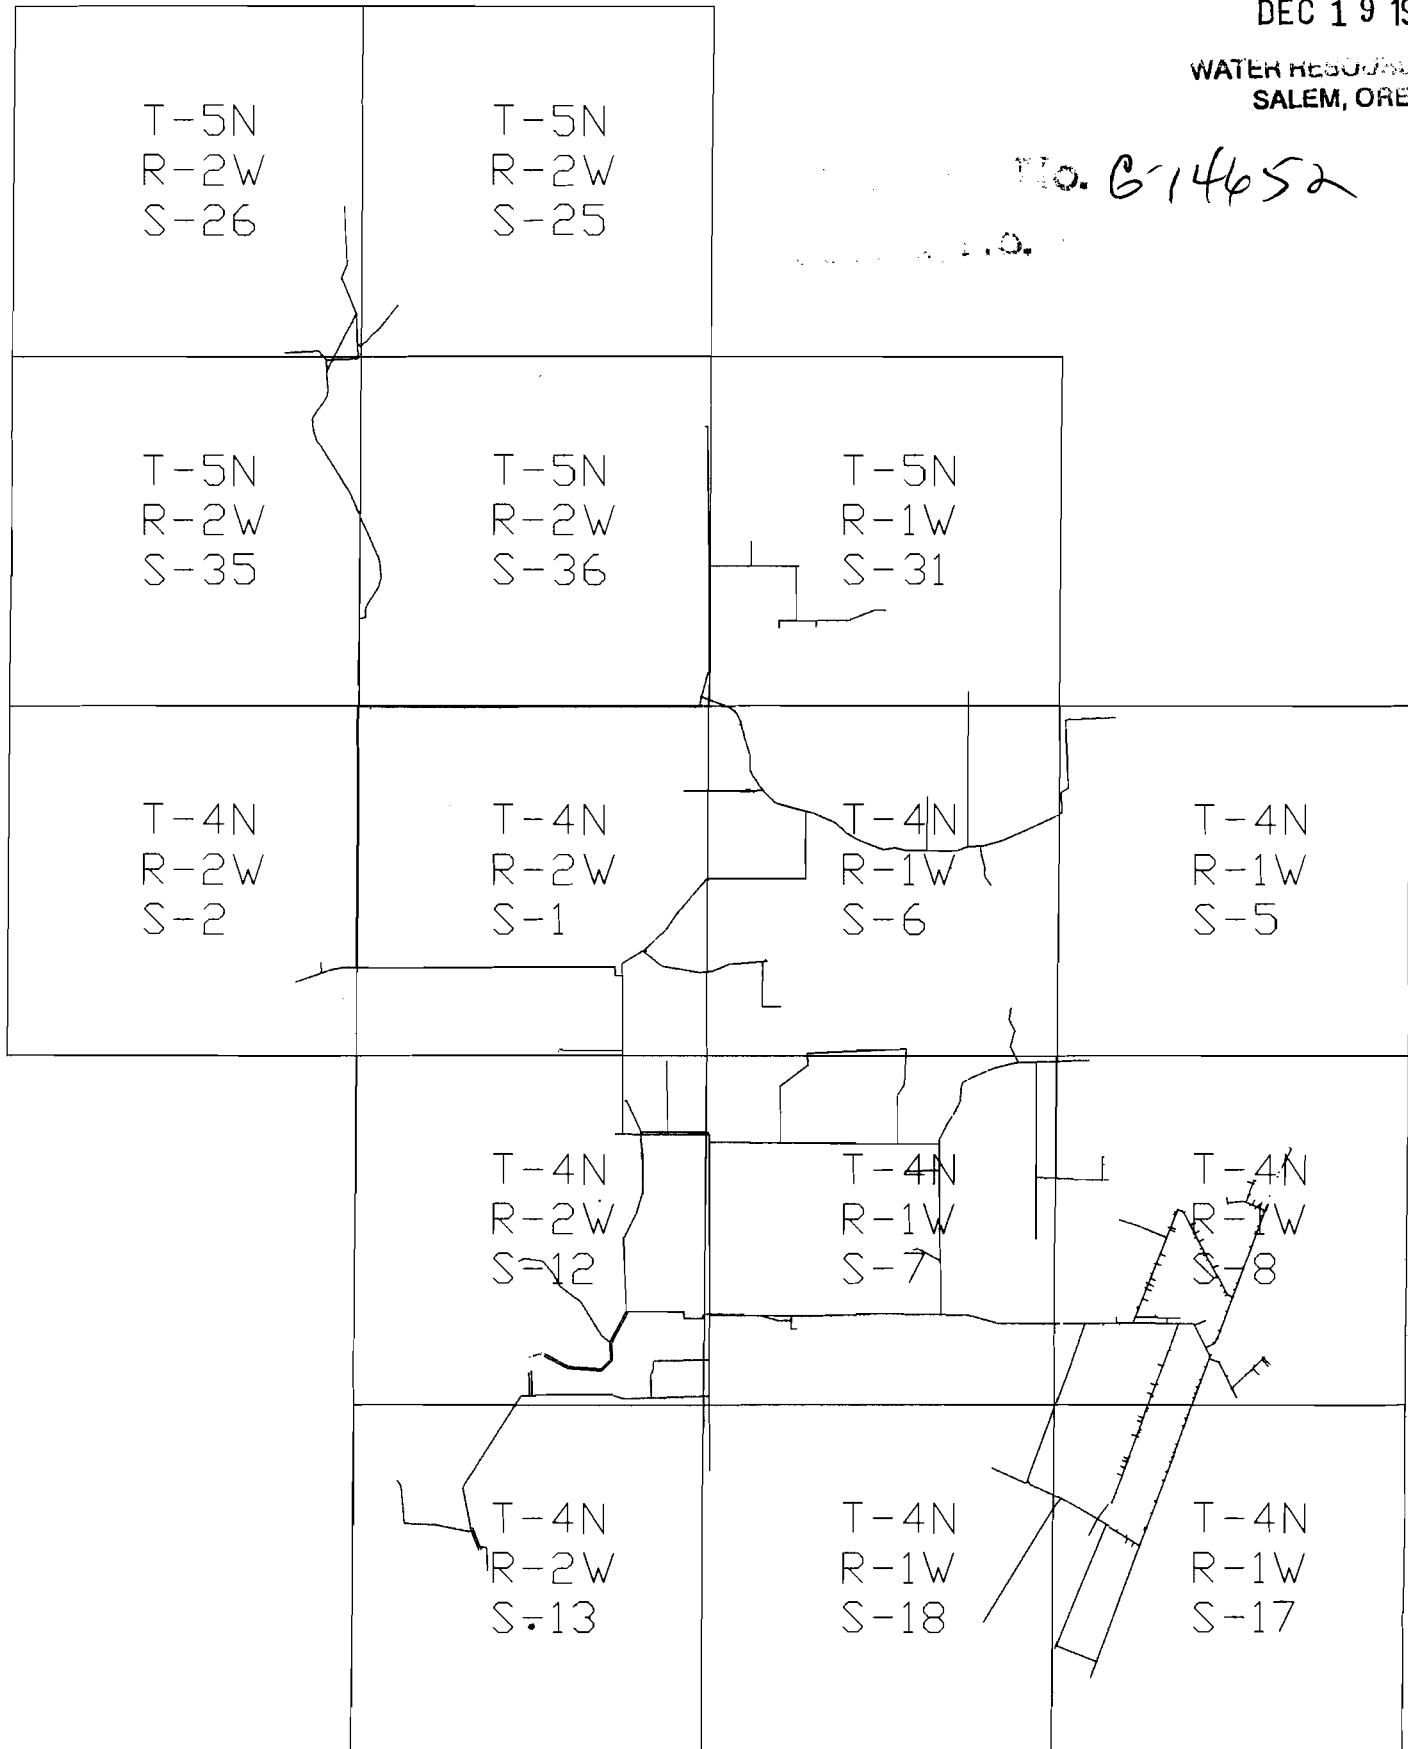

**RECEIVED**

DEC - 8 1997

WATER RESOURCES DEPT.  
SALEM, OREGON

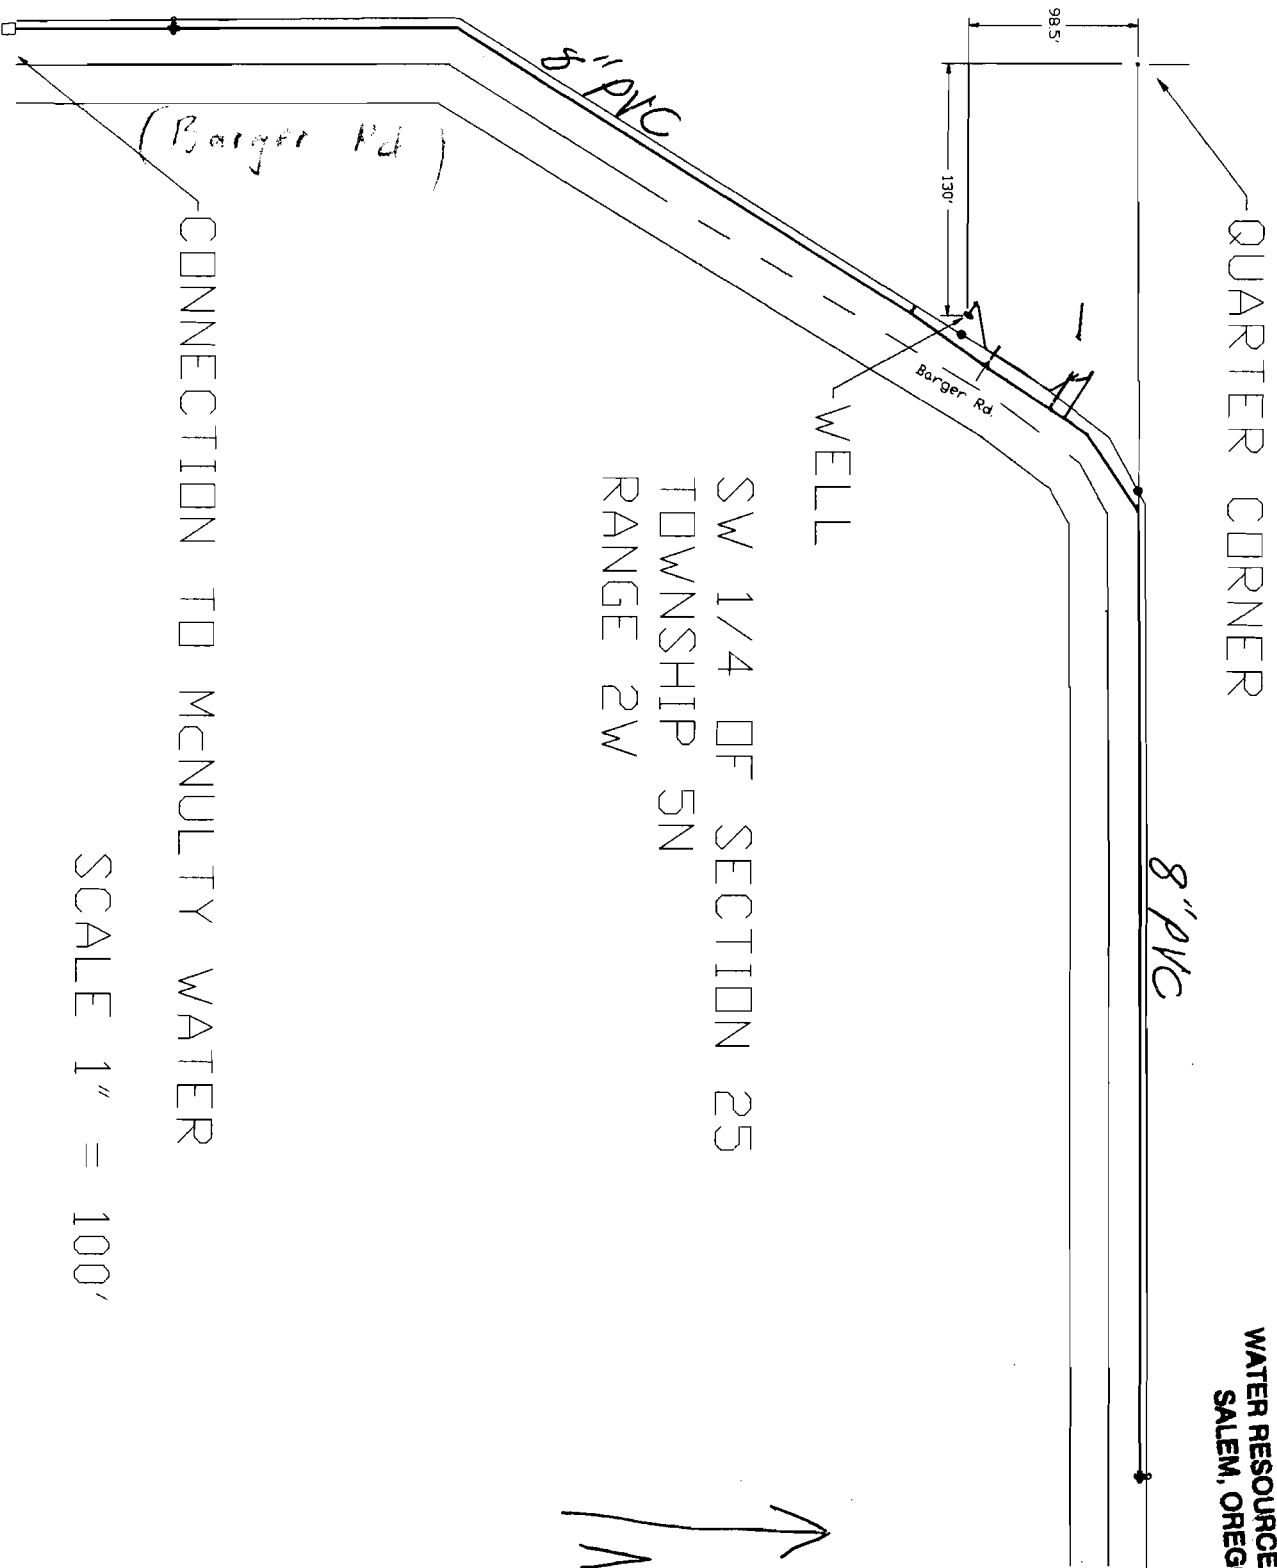

SW 1/4 DF SECTION 25  
TOWNSHIP 5N  
RANGE 2W

CONNECTION TO McNULTY WATER

SCALE 1" = 100'

Application No. 614652  
Permit No.