

S 1/2 SE 1/4 SEC. 23 T.35S., R.6W., W.M.


Application No. G-15338

Permit No. G-15167

RECEIVED

MAR 05 2001

WATER RESOURCES DEPT.
SALEM, OREGON

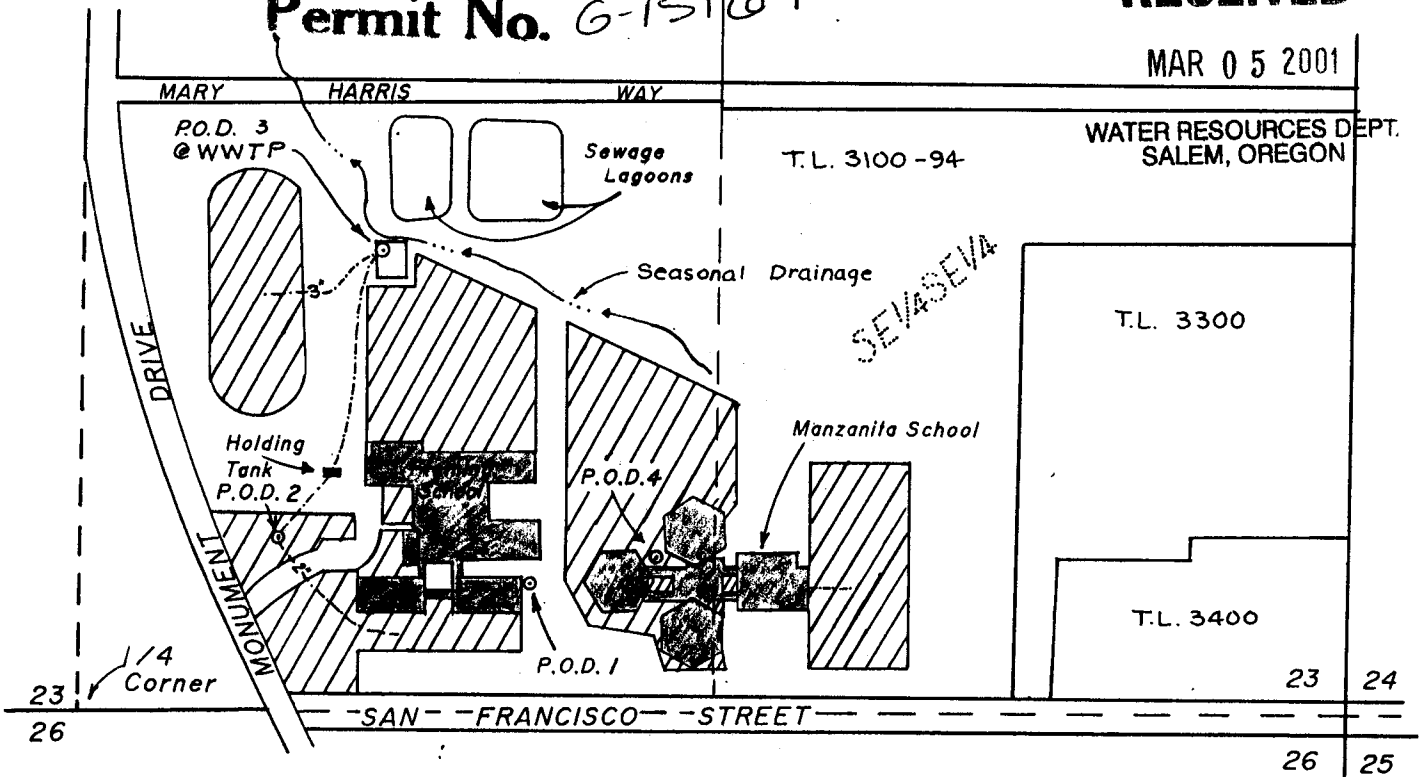

LEGEND:



Proposed Place of Use per this Application
3.0 Acres in SE 1/4 SE 1/4 of Section 23
12.0 Acres in SW 1/4 SE 1/4 of Section 23

- P.O.D. 1 Existing Well = Point of Diversion
270°N and 1720°W of the SE Cor. of Sec. 23
- P.O.D. 2 Existing Well = Point of Diversion
360°N and 2230°W of the SE Cor. of Sec. 23
- P.O.D. 3 Existing Well = Point of Diversion
970°N and 2050°W of the SE Cor. of Sec. 23
- P.O.D. 4 Existing Well = Point of Diversion
330°N and 1450°W of the SE Cor. of Sec. 23
- Approximate location of underground pipeline
(Size as shown)

WWTP = Waste Water Treatment Plant

This plat was prepared for the purpose of identifying the location of the water right only. There is no intent to provide dimensions or location of property ownership lines.

Subject Property: T.L. 3100-94, Map No. 35-6-23 FLEMING & MANZANITA

NOTE: Location of Buildings are Approximate only. Area of use has been determined by Planimeter from an Aerial Photo dated 6-22-86.

SCALE:
1"=400'



PROJECT NO. 420-95-304		PLAT OF WATER RIGHT APPLICATION LOCATED IN S 1/2 SE 1/4 SEC. 23 T.35S., R.6W., W.M. JOSEPHINE COUNTY, OREGON		
DRAWING NO. 56-8.5.11		PREPARED FOR: THREE RIVERS SCHOOL DISTRICT 8550 NEW HOPE RD. GRANTS PASS, OR 97527 TEL 862-3111	PREPARED BY: WICKS ENGINEERING & SURVEYING 311 N.E. "D" Street Grants Pass, OR 97526 Tel. 479-3436	
DATE Jan. 12, 2001				
SCALE 1" = 400'				