


T4S, R3W WM

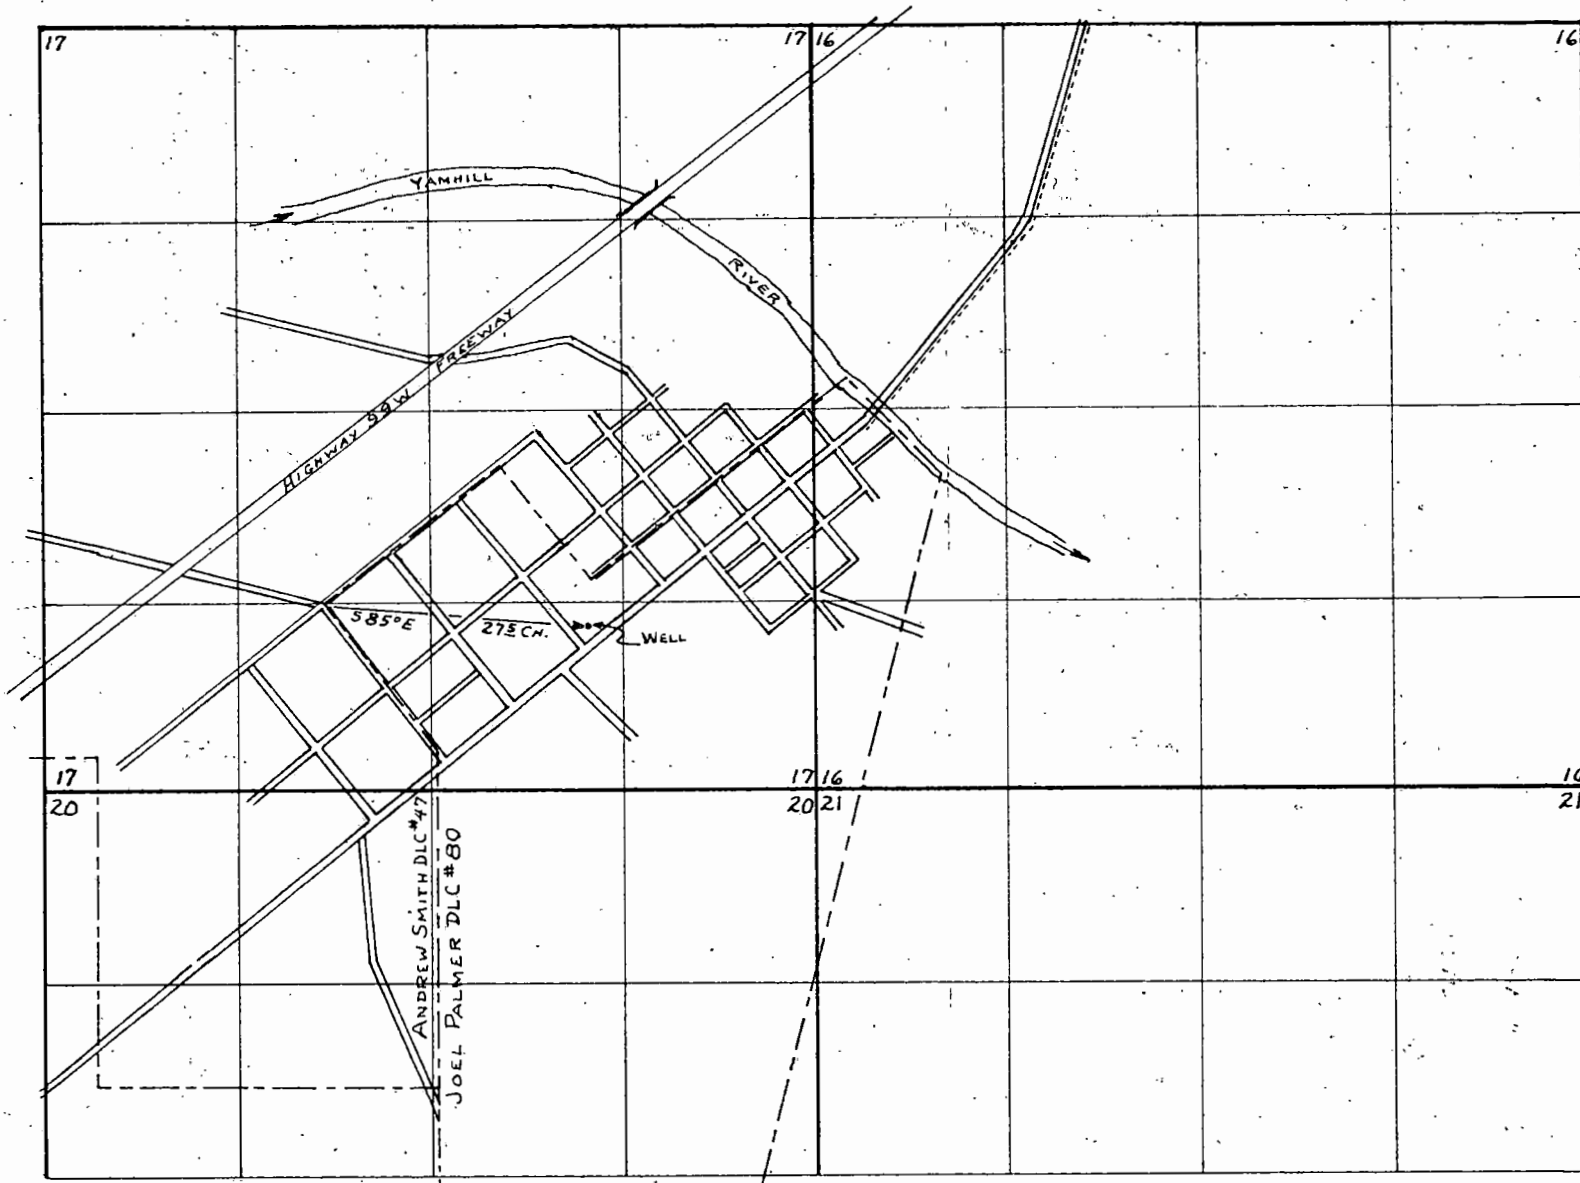

No. 34218
26950

CITY OF DAYTON MUNICIPAL WATER SUPPLY

Application No. G-1819 & G-1820
Plans No. G-1663 & G-1664

DRG 2 OF 2