

RECEIVED

JUL 09 2001

WATER RESOURCES DEPT
SALEM, OREGON

T.38S.,R9E.,W.M.

TL #R-3809-01700-00900-000

TL #R-3809-01700-00100-000

TL #R-3809-01700-00101-000

PROPOSED
INJECTION
WELL #1

TL #R-3809-01700-00901-000

TL #R-3809-00000-04900-000
INCLUDES ALL OF CAMPUS


TL #R-3809-01700-01000-000

TL #R-3809-01700-01001-000

TL #R-3809-02000-00100-000

TL #R-3809-02000-00101-000

SCALE 1"=500'

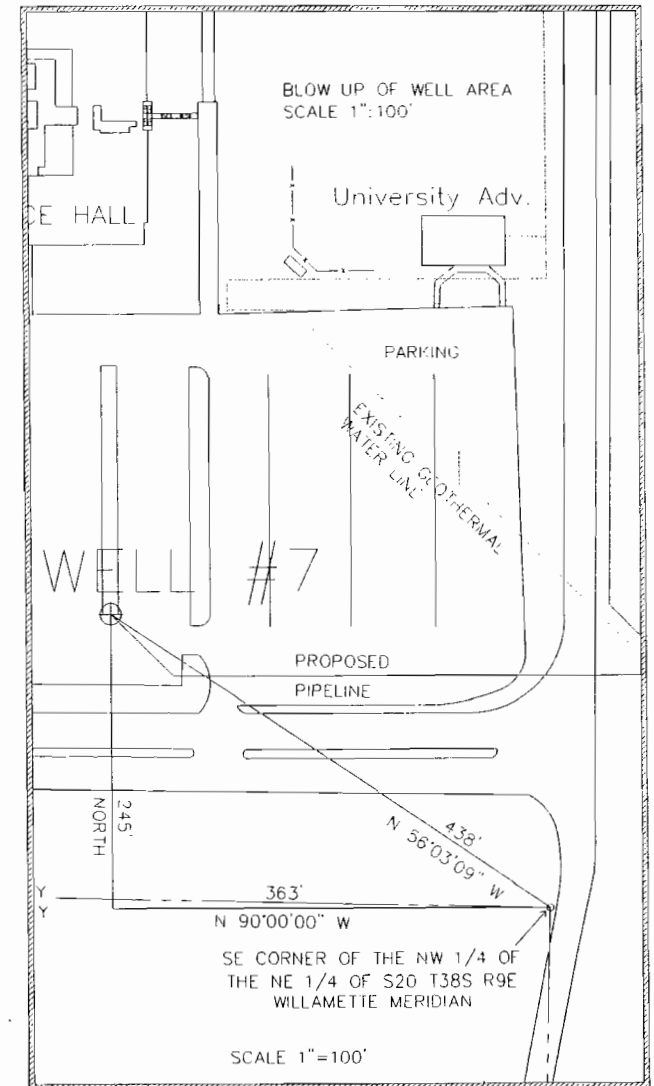


GEOTHERMAL WELL LOCATED IN SOUTHEAST PARKING LOT OF
OIT CAMPUS WATER WILL BE USED IN KLAMATH COUNTY
WELL IS LOCATED IN KLAMATH BASIN.

REVISED
1-2-09
THIS MAP WAS PREPARED FOR
ASSESSMENT PURPOSE ONLY

SECTION 20, T.38S. R.09E. W.M.
KLAMATH COUNTY

1"=400'

38 09 20
& INDEX
KLAMATH FALLS

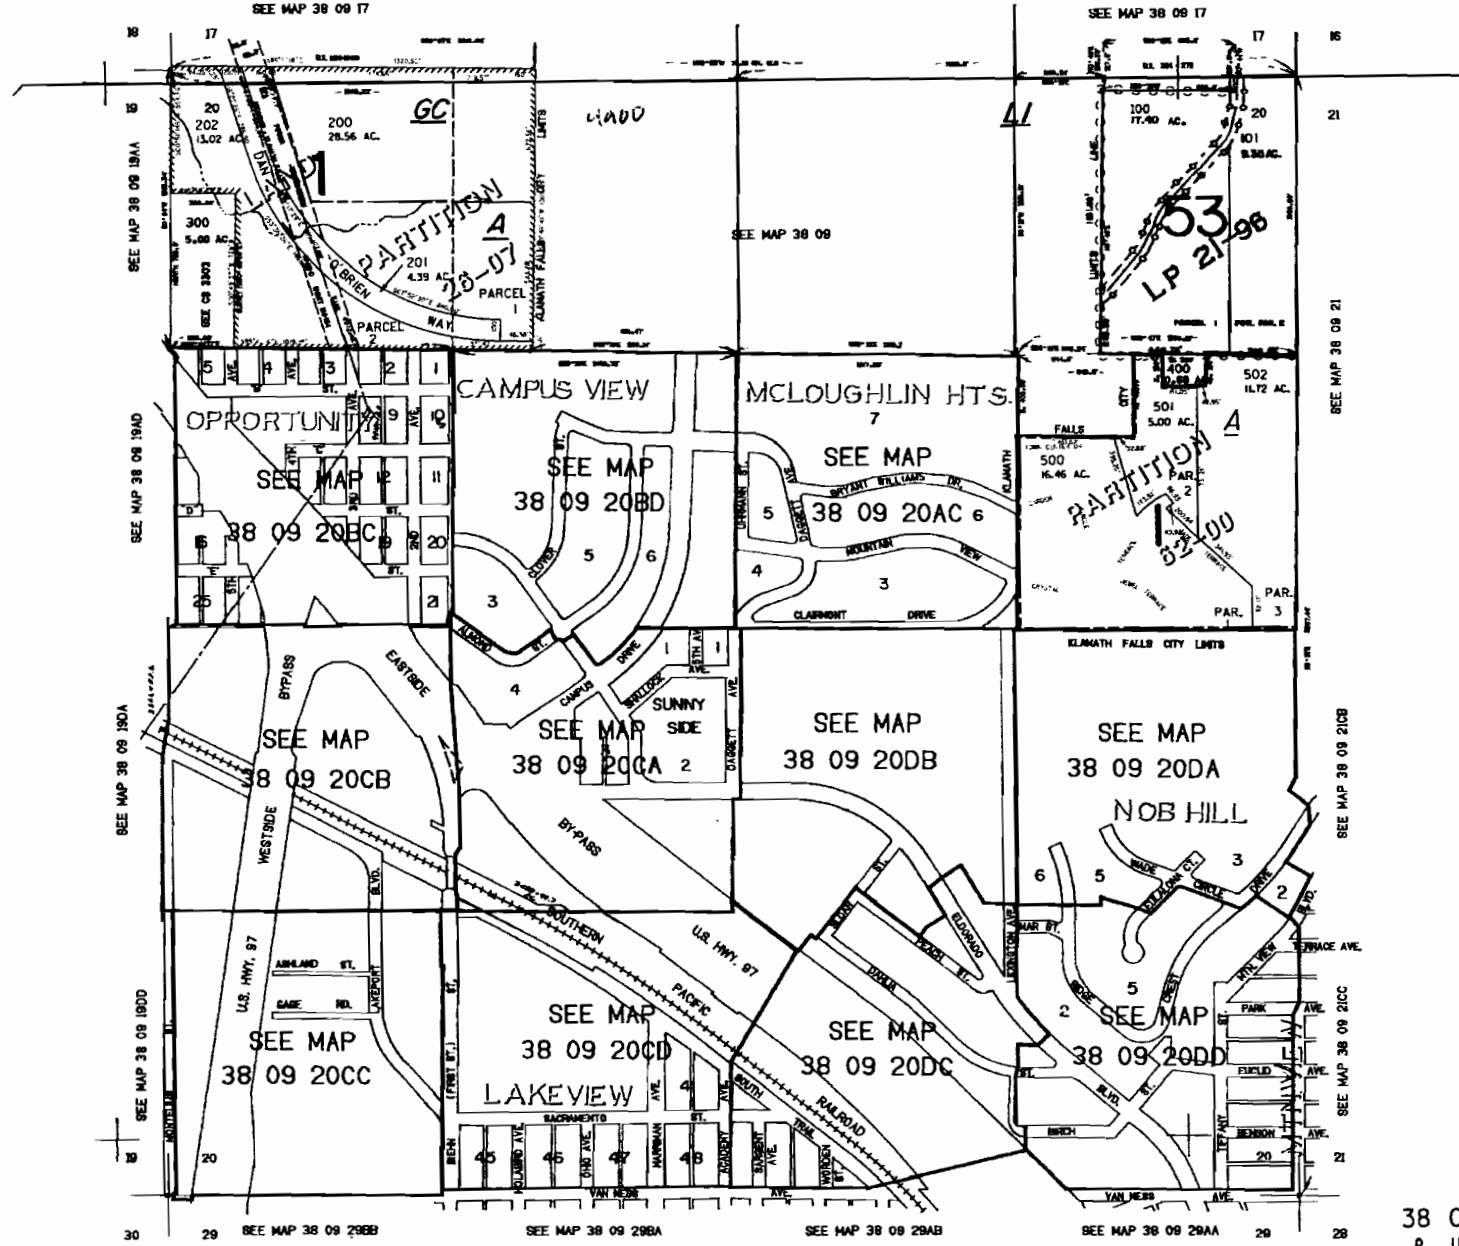

38 09 20
& INDEX
KLAMATH FALLS

REVISED
5-12-09

THIS MAP WAS PREPARED FOR
ASSESSMENT PURPOSE ONLY

SECTION 17 T.38S. R.09E. W.M.
KLAMATH COUNTY

Γ-400

38 09 17
& INDEX

