
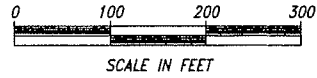


6/26/2014 - 3:27 PM - M:\Projects by Park Name\Unity Lake State Recreation Site\Drill Irrigation Well\UL - Plans\LN1-permit.dwg

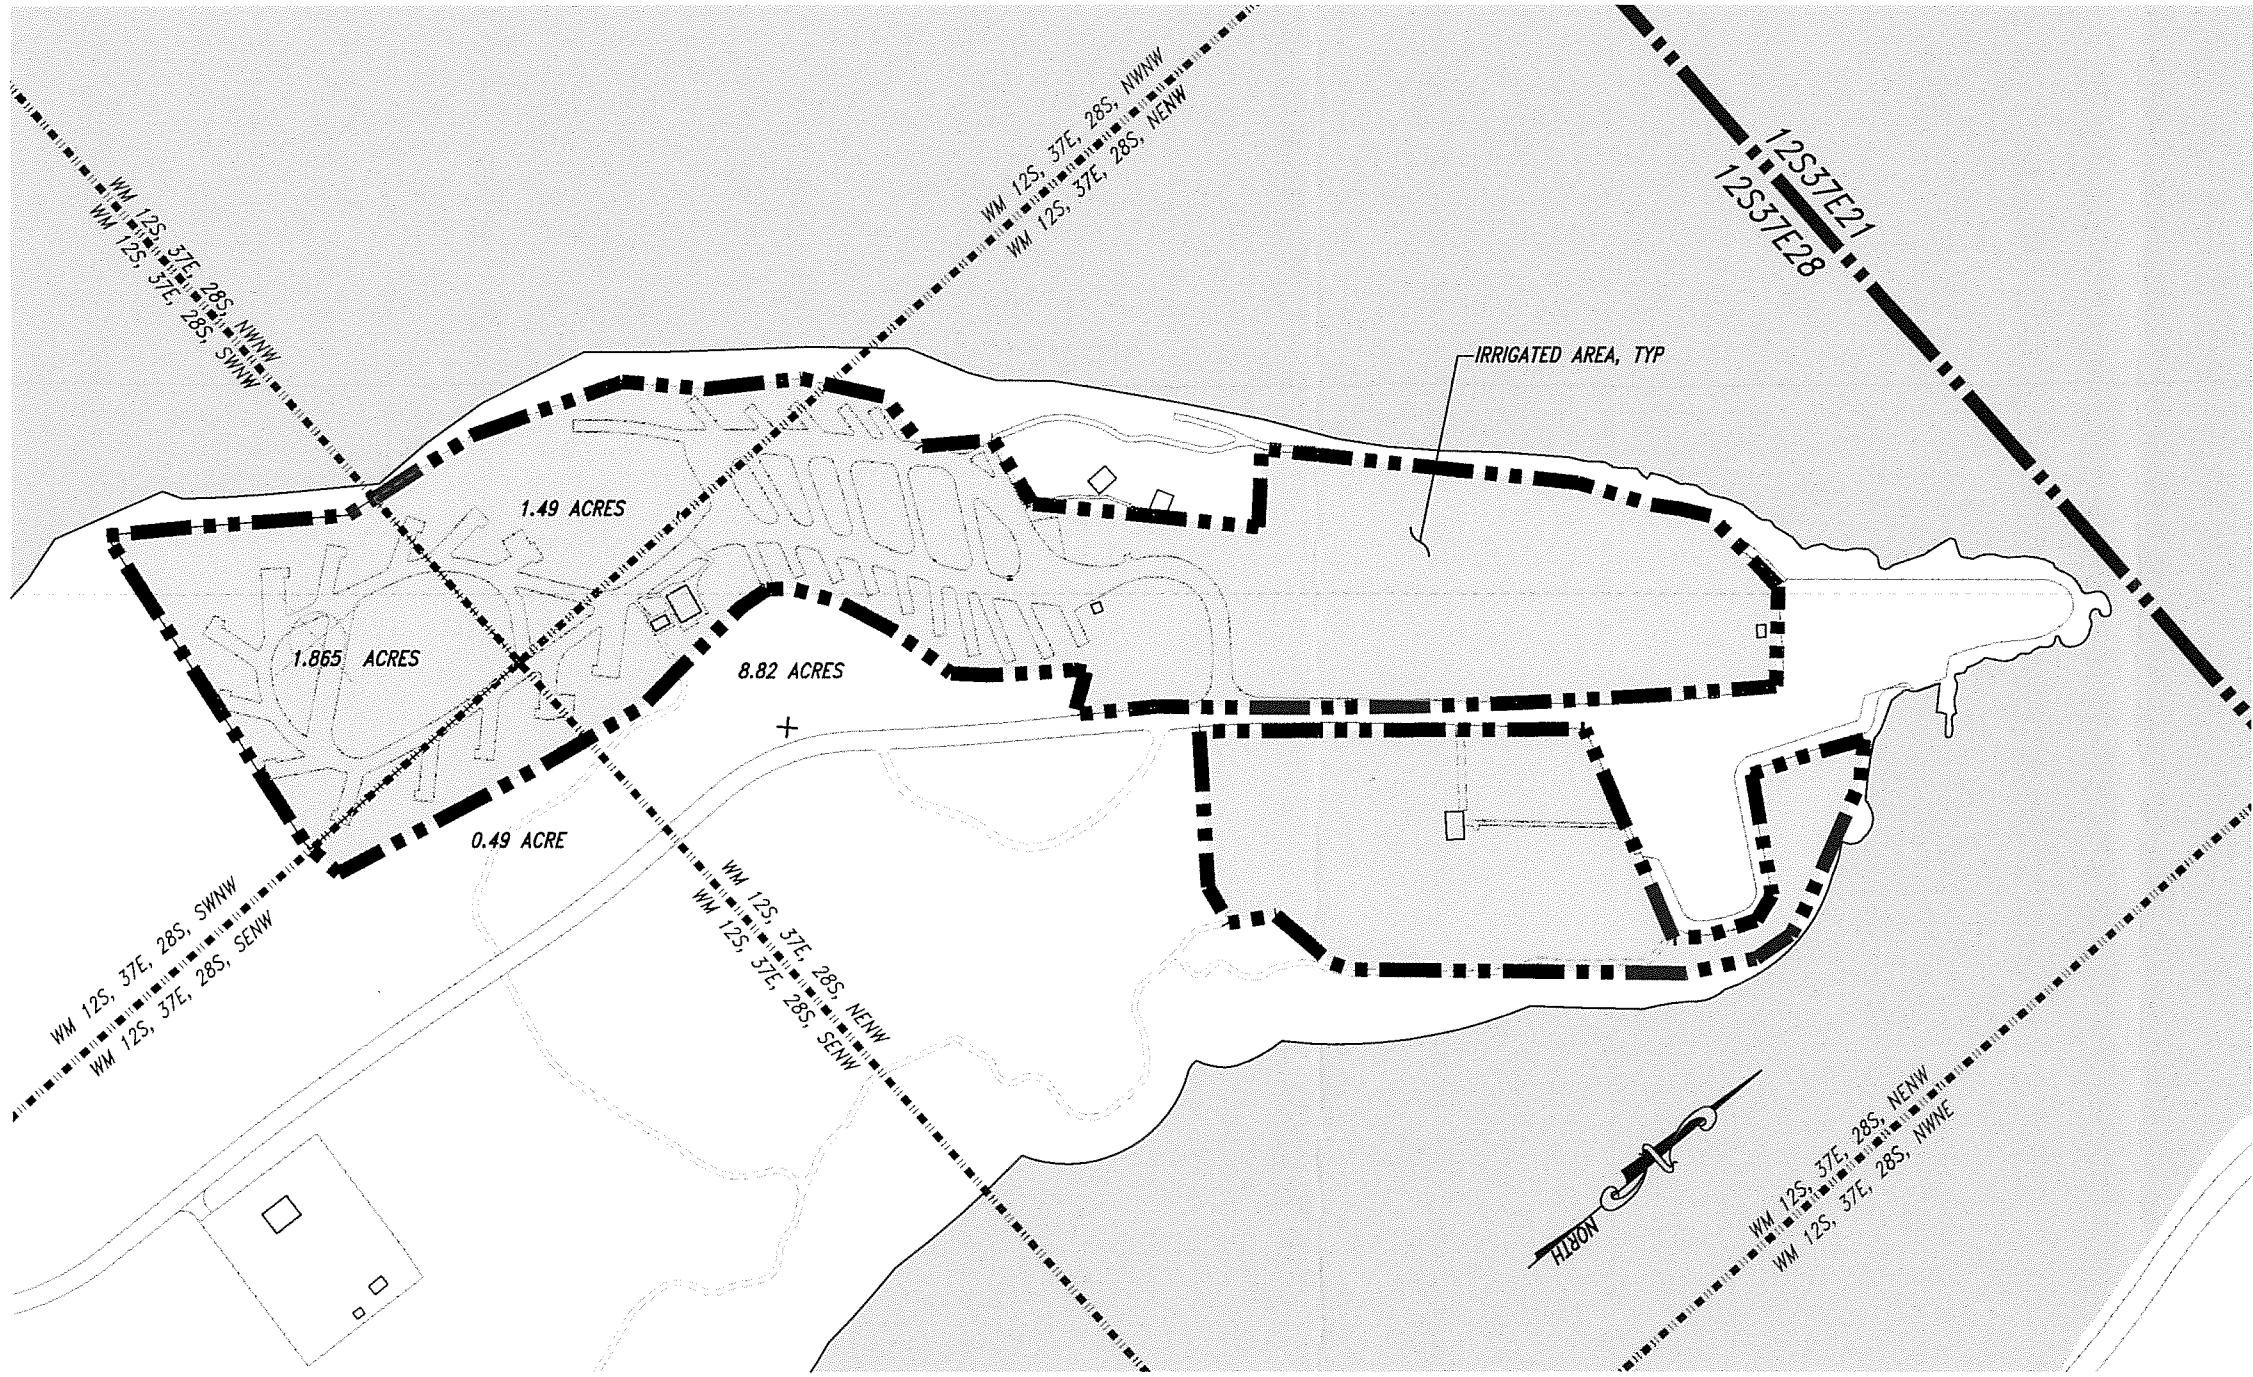

TOWNSHIP 12S, RANGE 37E, SECTION 28

RECEIVED


AUG 11 2014

WATER RESOURCES DEPT
SALEM, OREGON

G-17903

REVISION	DATE	BY
11	11-11-11	OPRD

APPROVED BY	DESIGNED BY	DRAWN BY
	B. MURPHY	
CHECKED BY		
	K. FEDORKO	JUNE 2013
		DATE

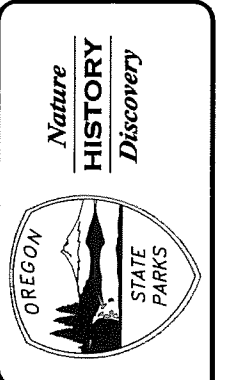

EXISTING CONDITIONS
WELL UPGRADE
UNITY LAKE STATE PARK

OREGON PARKS AND RECREATION DEPARTMENT

SHEET:	1	OF 3
HUB #:		

