


COLUMBIA BLVD.  
SEWAGE TREATMENT  
PLANT  
5001 N. COLUMBIA BLVD.

**RECEIVED**  
NOV 2 1972  
STATE ENGINEER  
SALEM, OREGON

2385' ±  
2045' ±

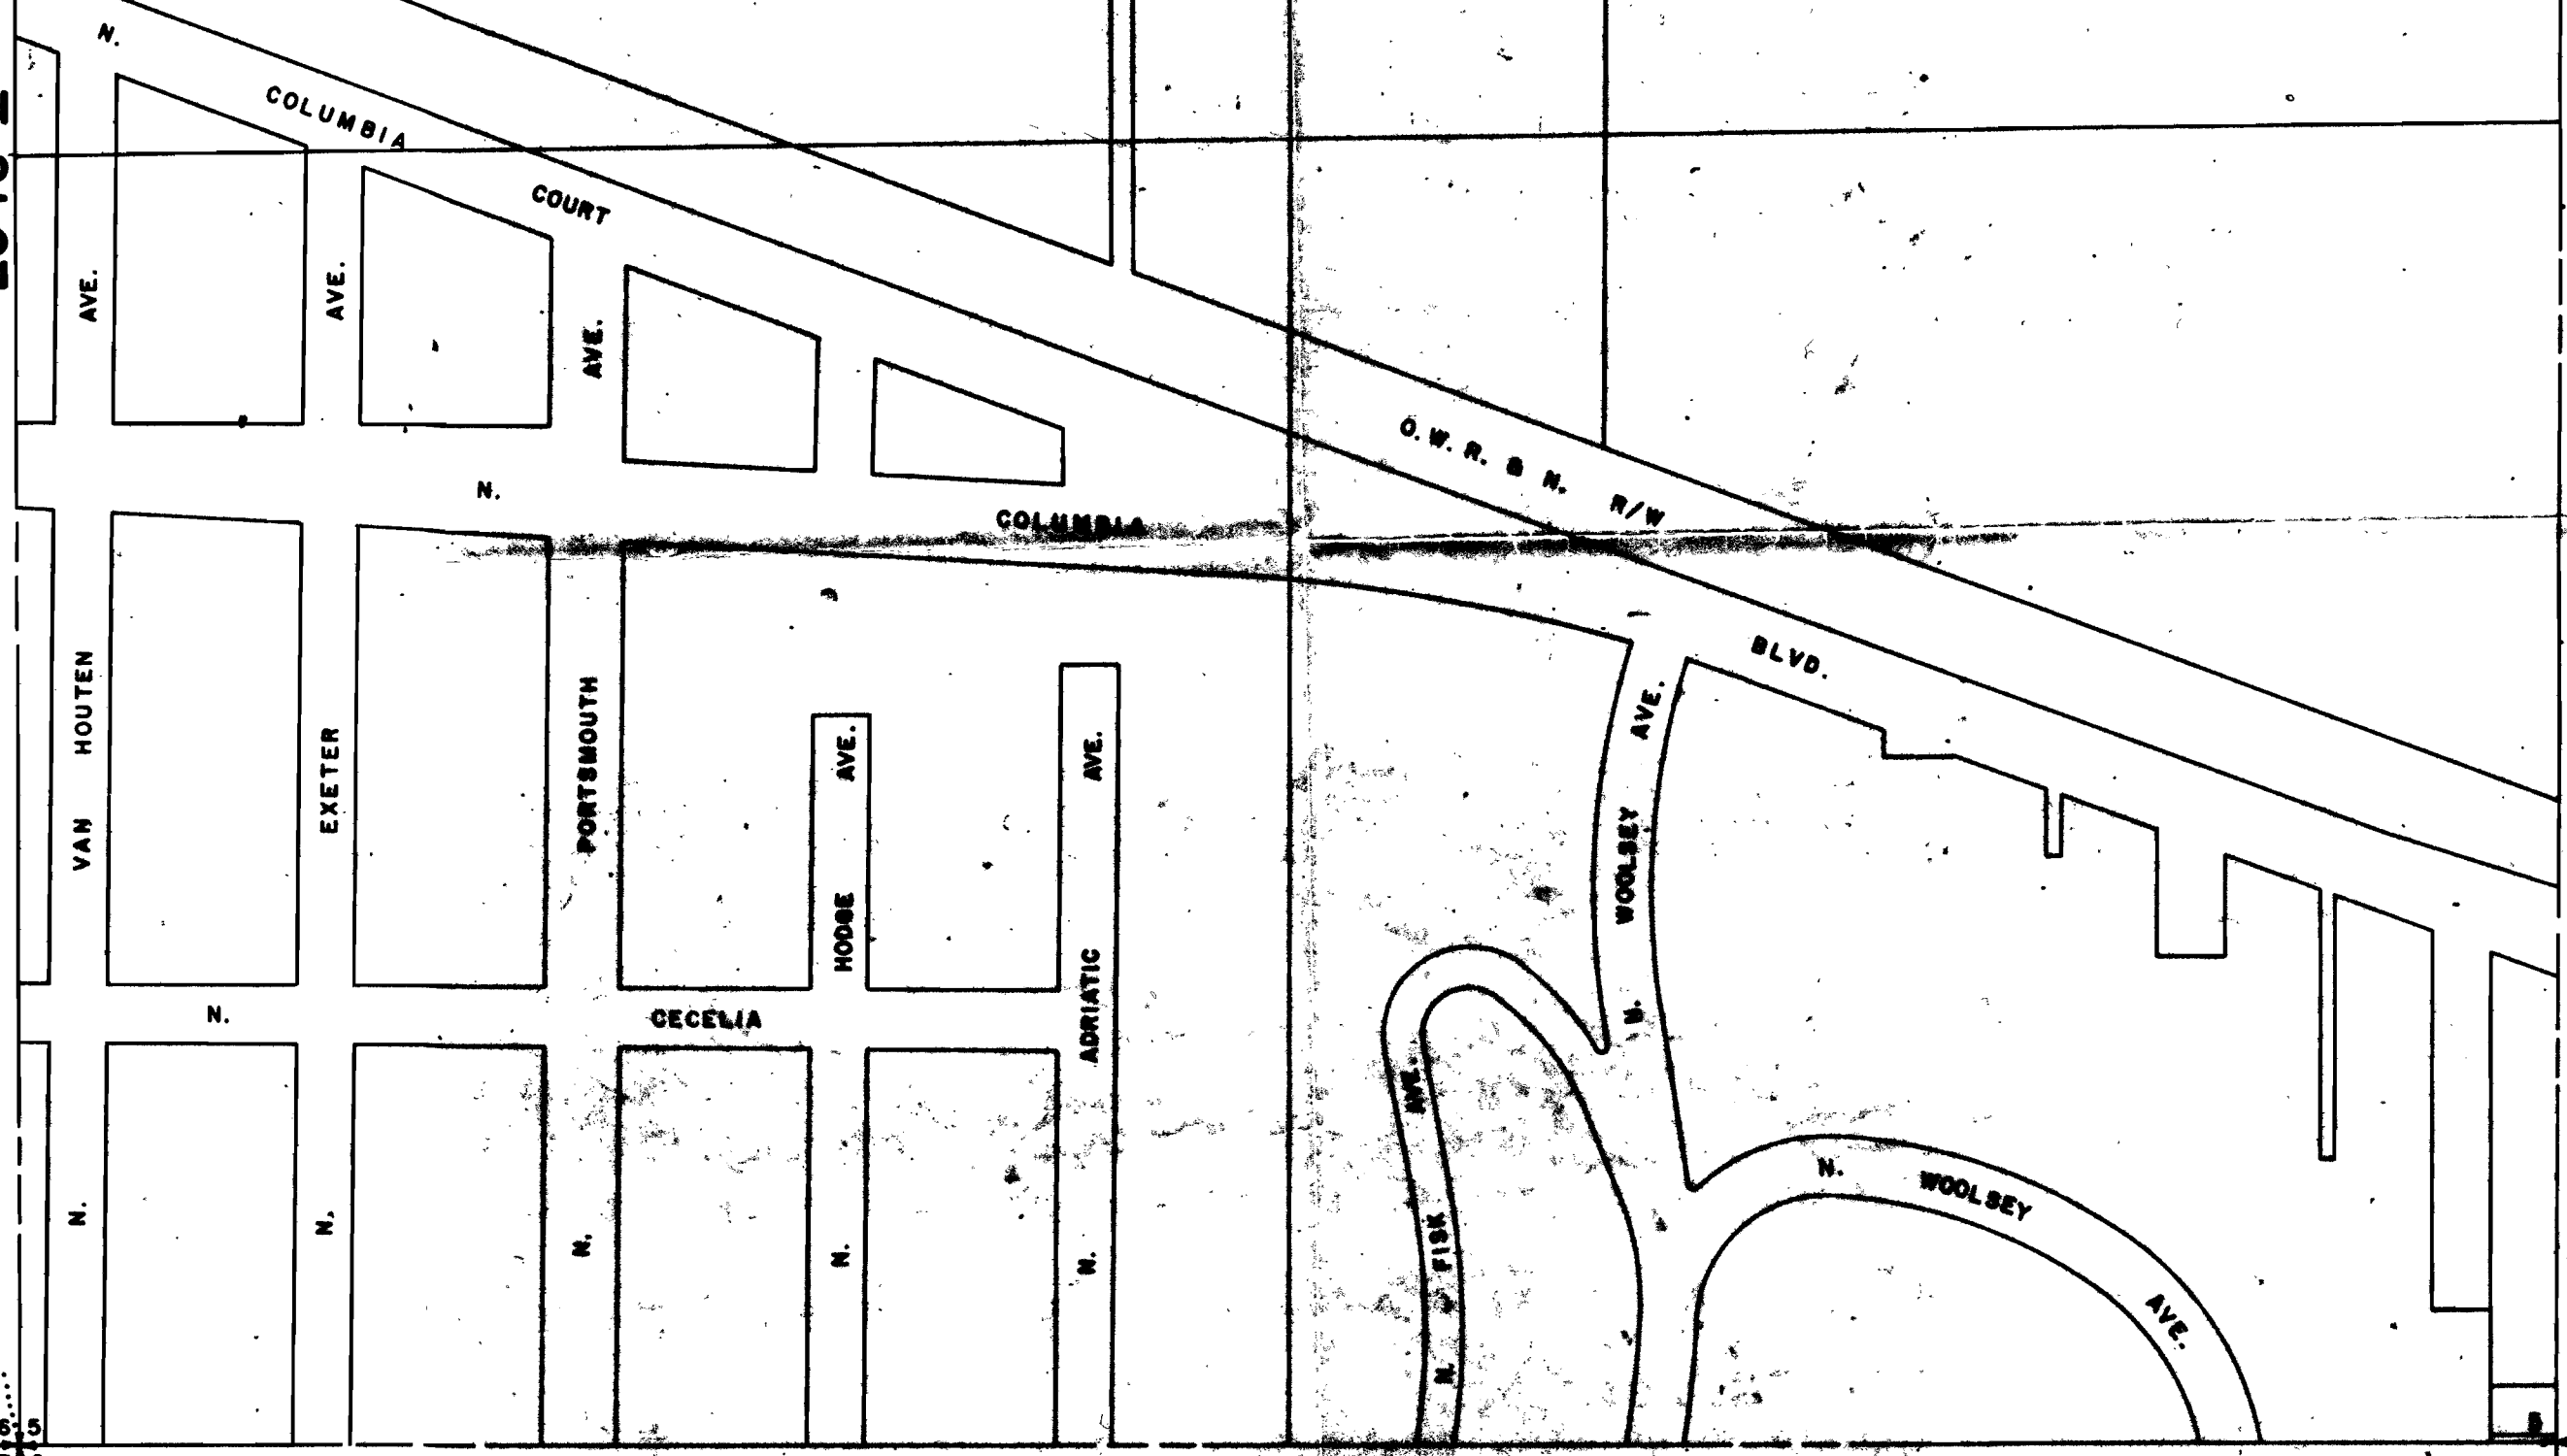

S.W. 1/4 SEC. 5, T1N, R1E, W.M.

Application No. G-5933  
Permit No. G-6238

SCALE - 1" = 200' ±

1/4 COR.