


Application No. G-6385
6-6015

← FLOW COLUMBIA RIVER

OLD COLUMBIA RIVER HIGHWAY

RECEIVED
STATE ENGINEER
SALEM, OREGON
MAR 8 1973

RECEIVED
STATE ENGINEER
SALEM, OREGON
MAR 8 1973

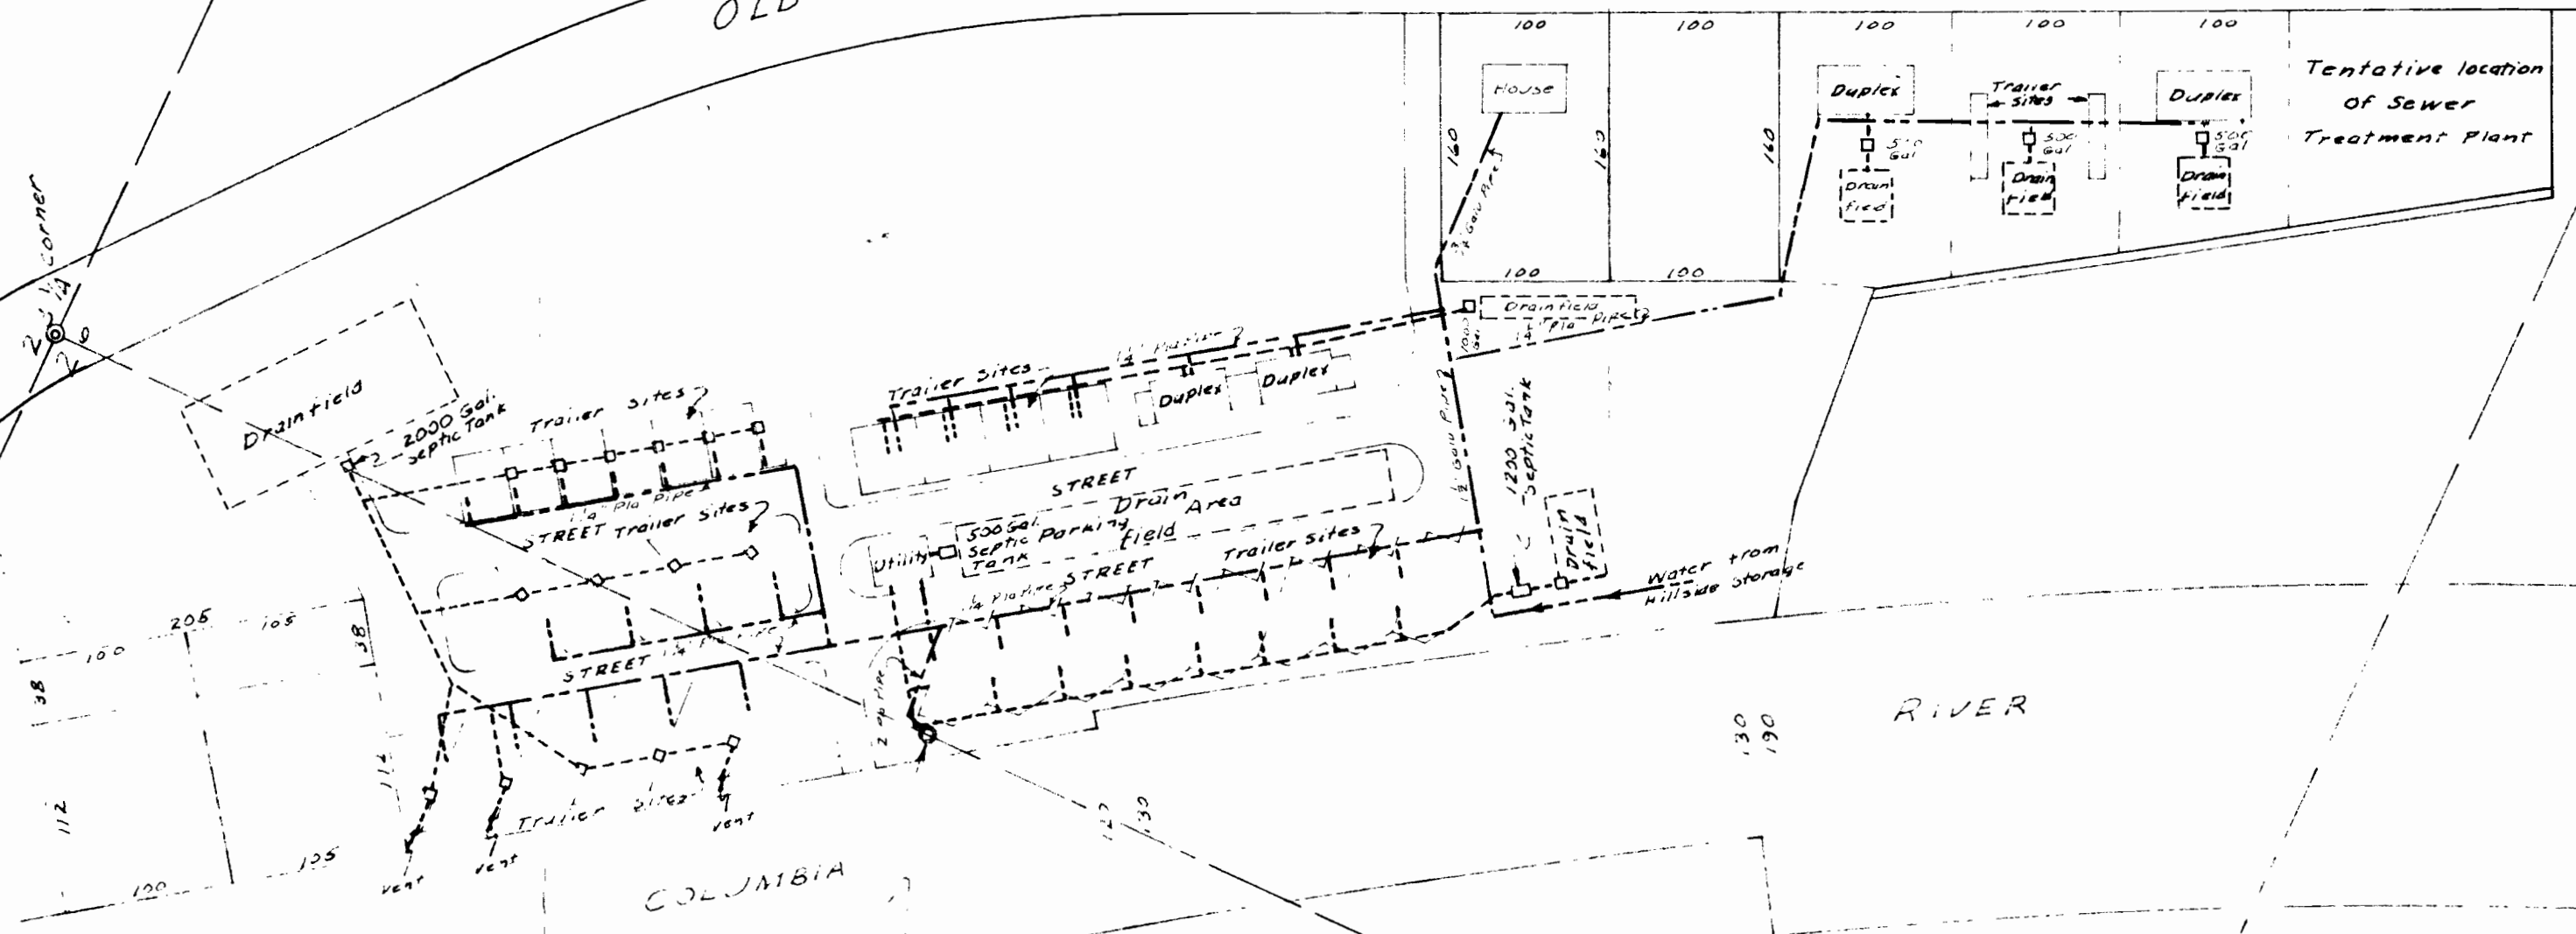

W.C. 11
6' x 8' W.C. MANHOLE
7 1/2" I.P. MANHOLE
15 SWAMP, 5' x 8' FT.
FROM N. 1/4 COR. OF
SEC. 26, T. 14 N., R. 2 W., W.M.

Scale: 1" = 100 ft.

— WATER LINES
- - - SEWER LINES

REGISTERED
PROFESSIONAL
LAND SURVEYOR
Philip Devey
OREGON
JULY 12, 1968
PHILIP DEVEY
847

MAP OF UTILITIES IN
C.M. KELLEY'S TRAILER PARK
IN SECTION 26, T. 14 N., R. 2 W., W.M.
COLUMBIA COUNTY, OREGON
FEB. 8, 1973