

E-6286

G 6417

RECEIVED
DPR 8 1975
STATE ENGINEER
SALEM, OREGON


Sec. Cor
N 582,945.19
E 2,640,442.79

OREGON STATE HIGHWAY DIVISION
LANDSCAPE UNIT

WATER RIGHT APPLICATION,
FOR
CHAS REYNOLDS SAFETY REST AREA
OLD OREGON TRAIL HIGHWAY

UNION COUNTY
SCALE 1"=400'

SCALE THE SIZE
OF THAT SHOWN

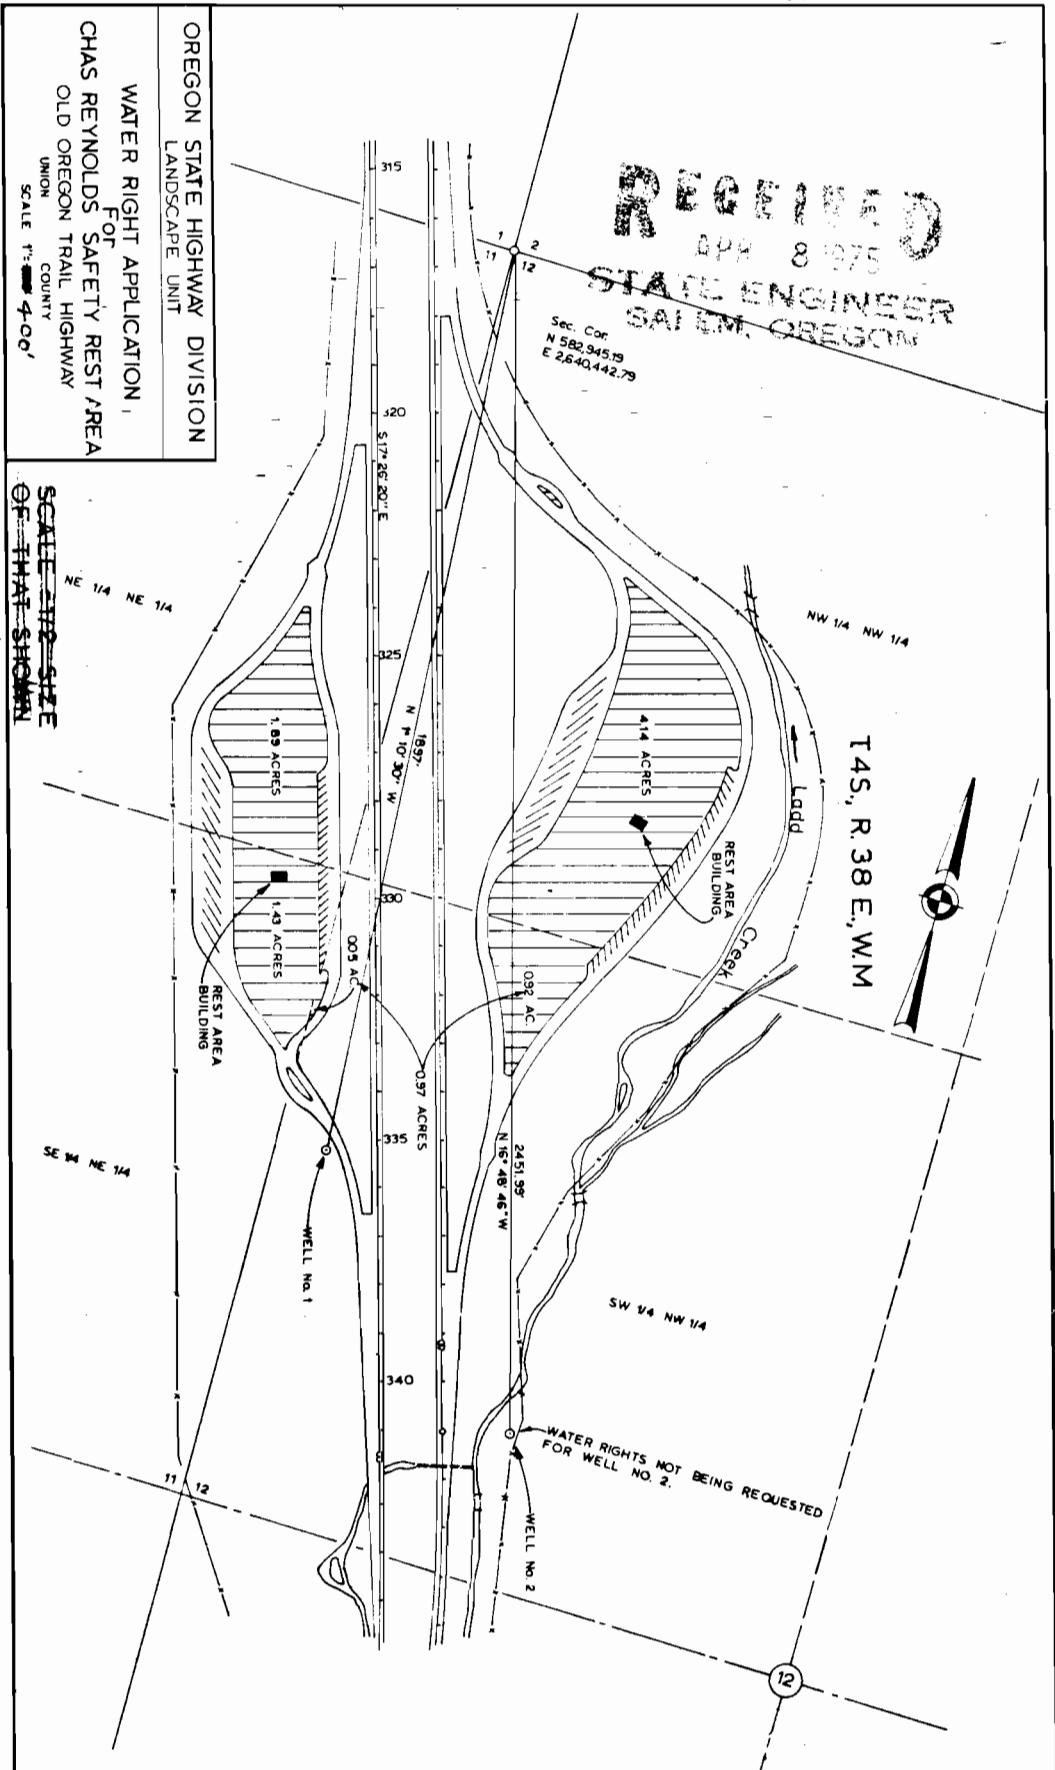

T4S, R.38E, W.M

12