


EXISTING & PROPOSED
McNULTY DOMESTIC
WATER SYSTEM

2/21/73

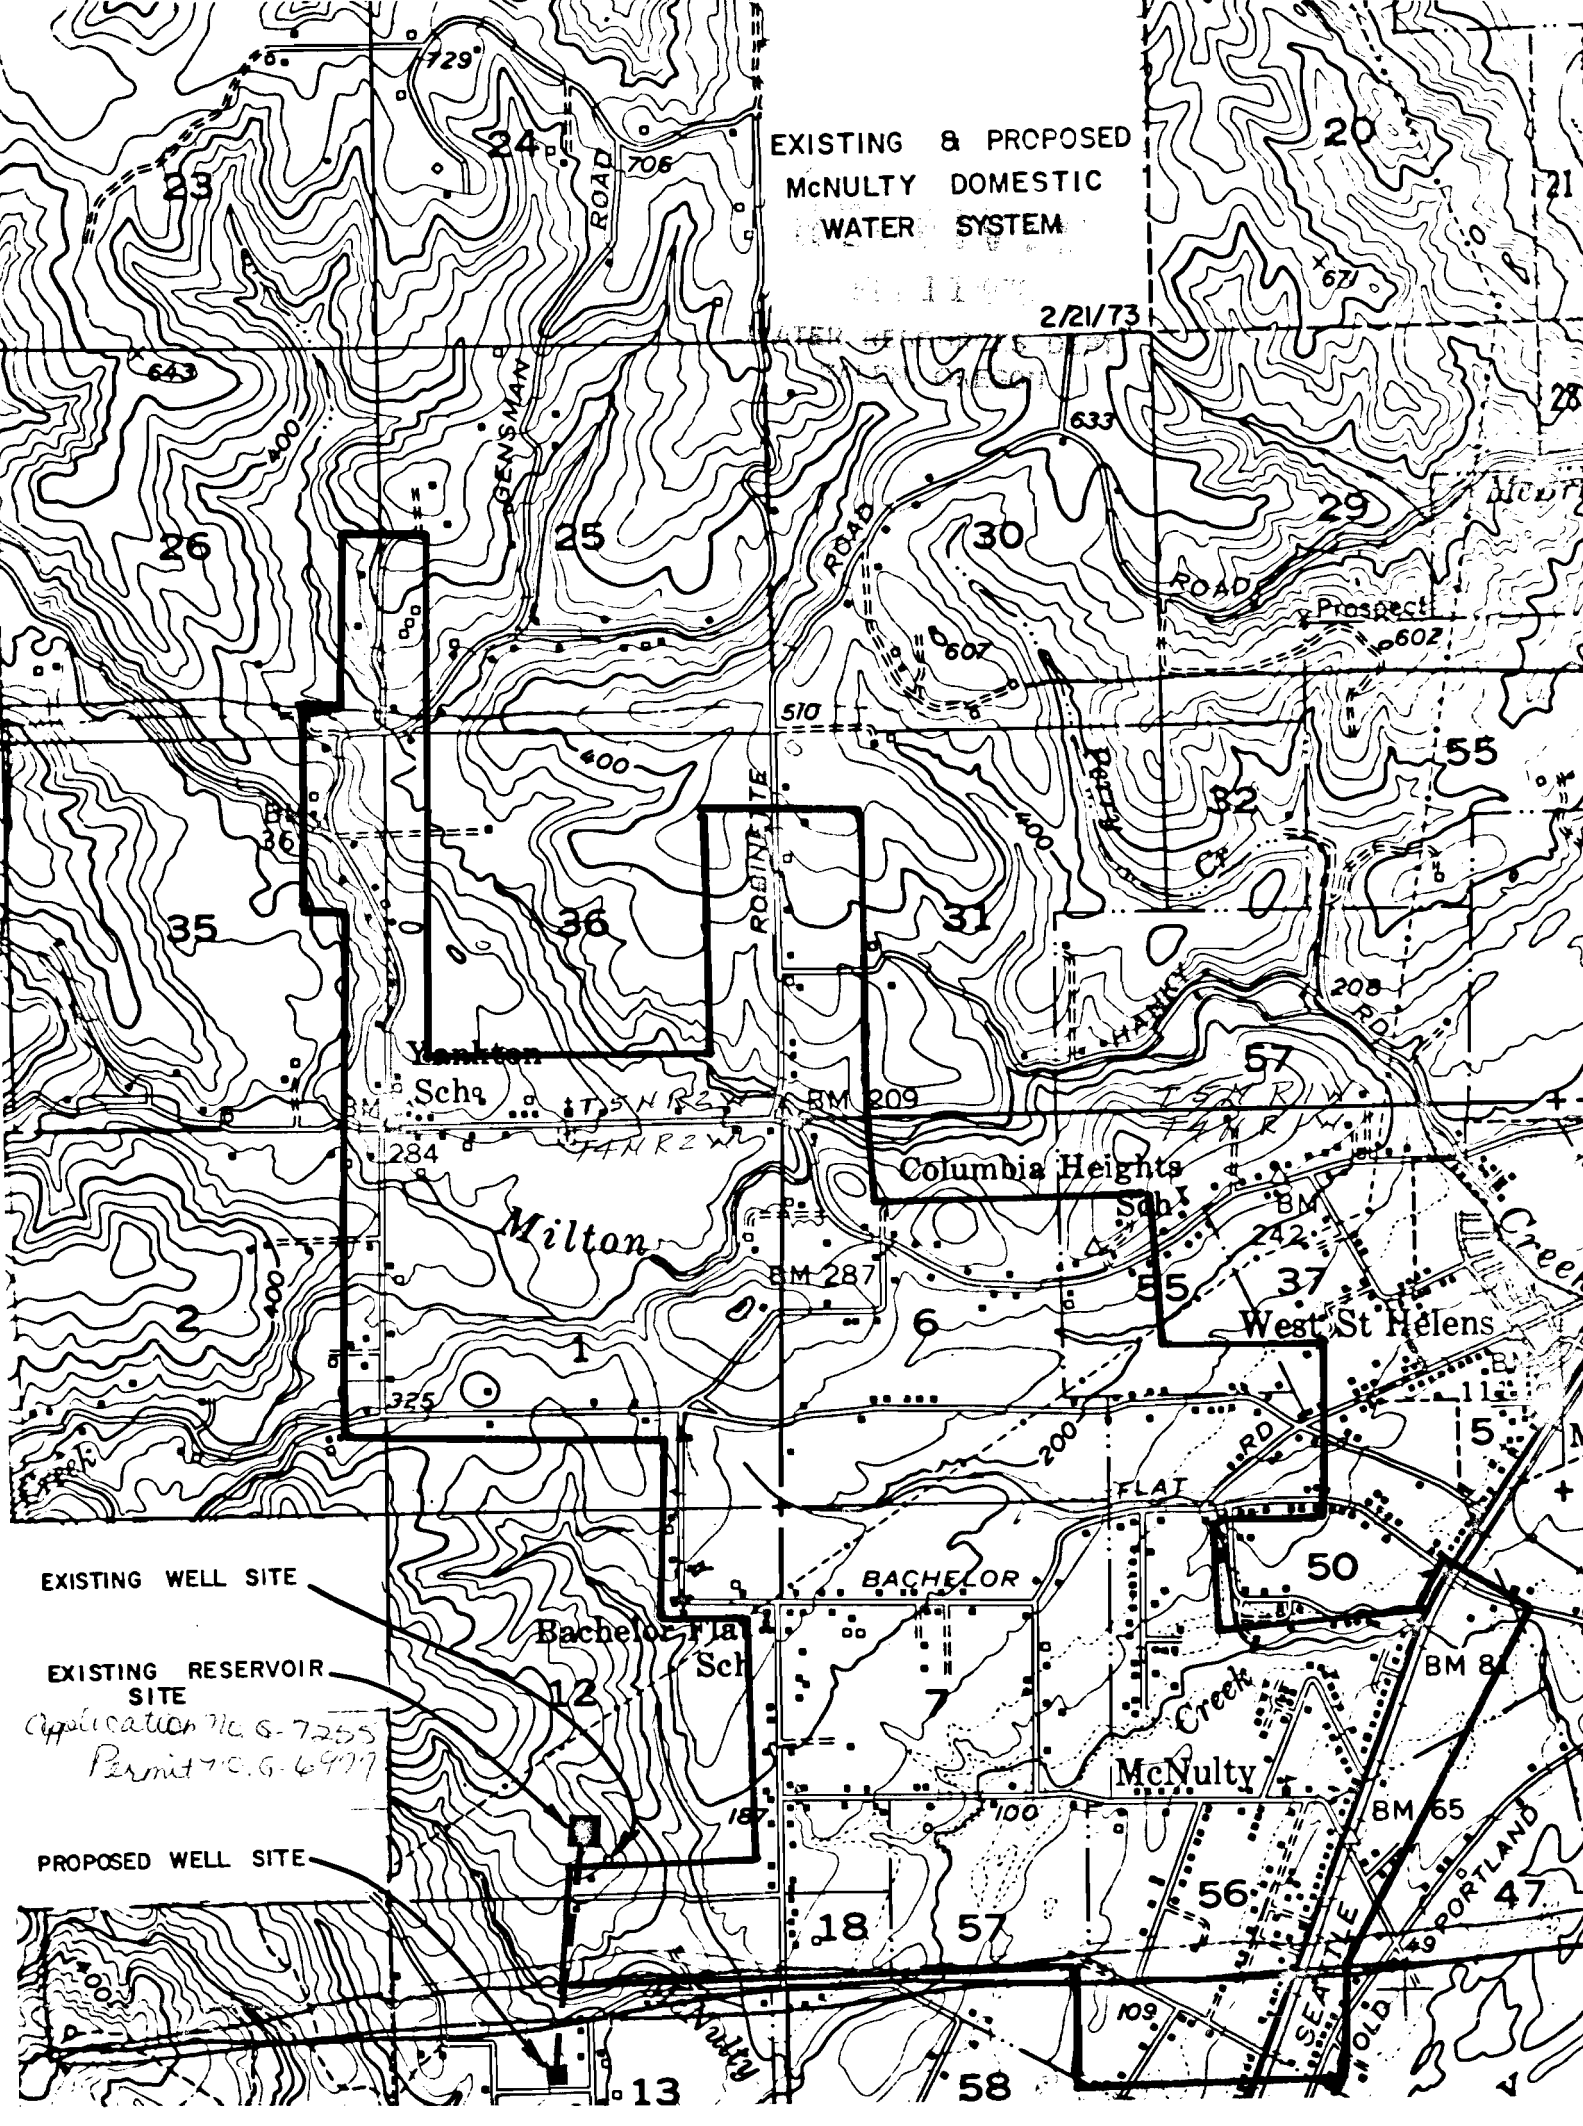

EXISTING WELL SITE

EXISTING RESERVOIR SITE

Application No. G-7255
Permit No. G-6977

PROPOSED WELL SITE