

N
Scale 1" = 660'

31 32
6 5



Road

Application G-7704
 Parcel G-7160

Primary

Supplemental

Note: drawing made from
 aerial photo # 56K-189

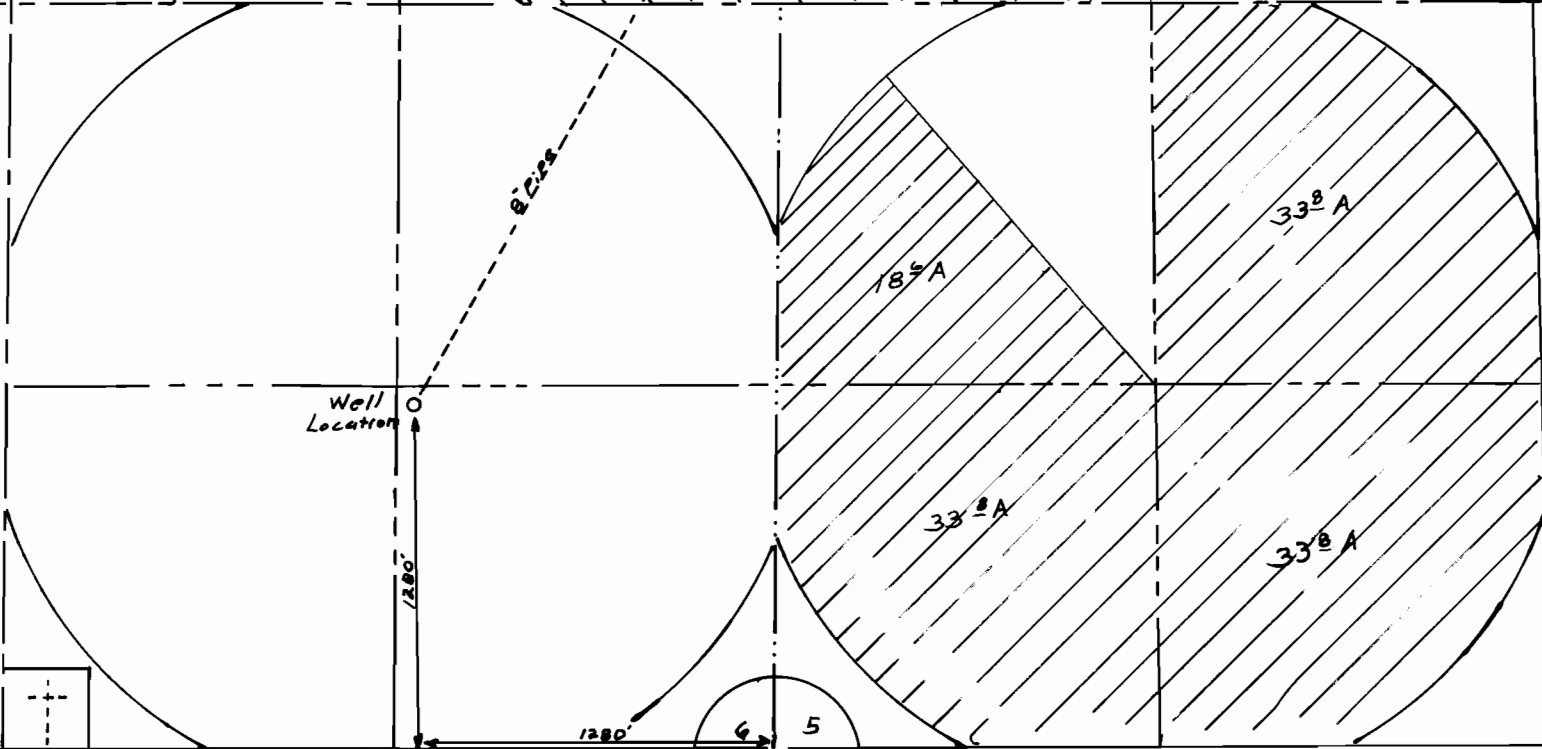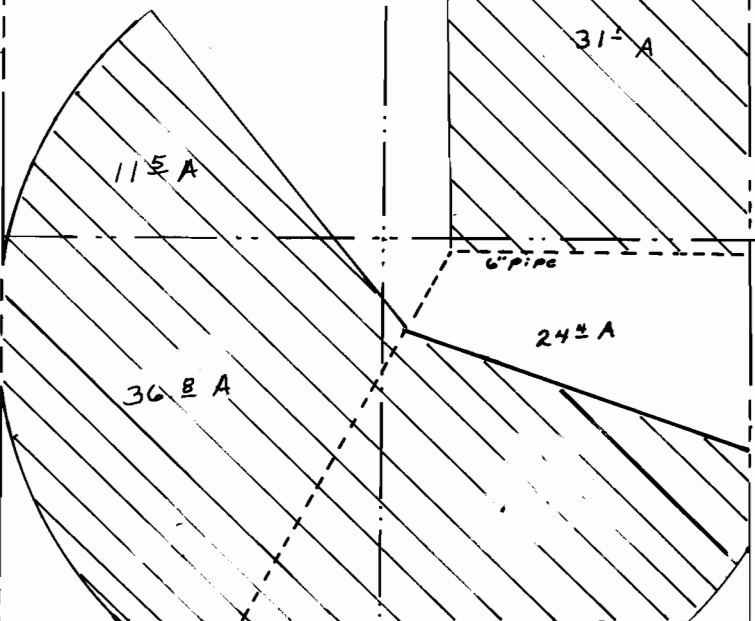

6 5
7 8

Road

MAP TO ACCOMPANY
 WATER RIGHT APPL.
 T40S R19E WM. Sec 5&6

JACK ALBERTSON
 Lakeview Oregon

Barry F. Norris
 Civil Engineer January 1977