
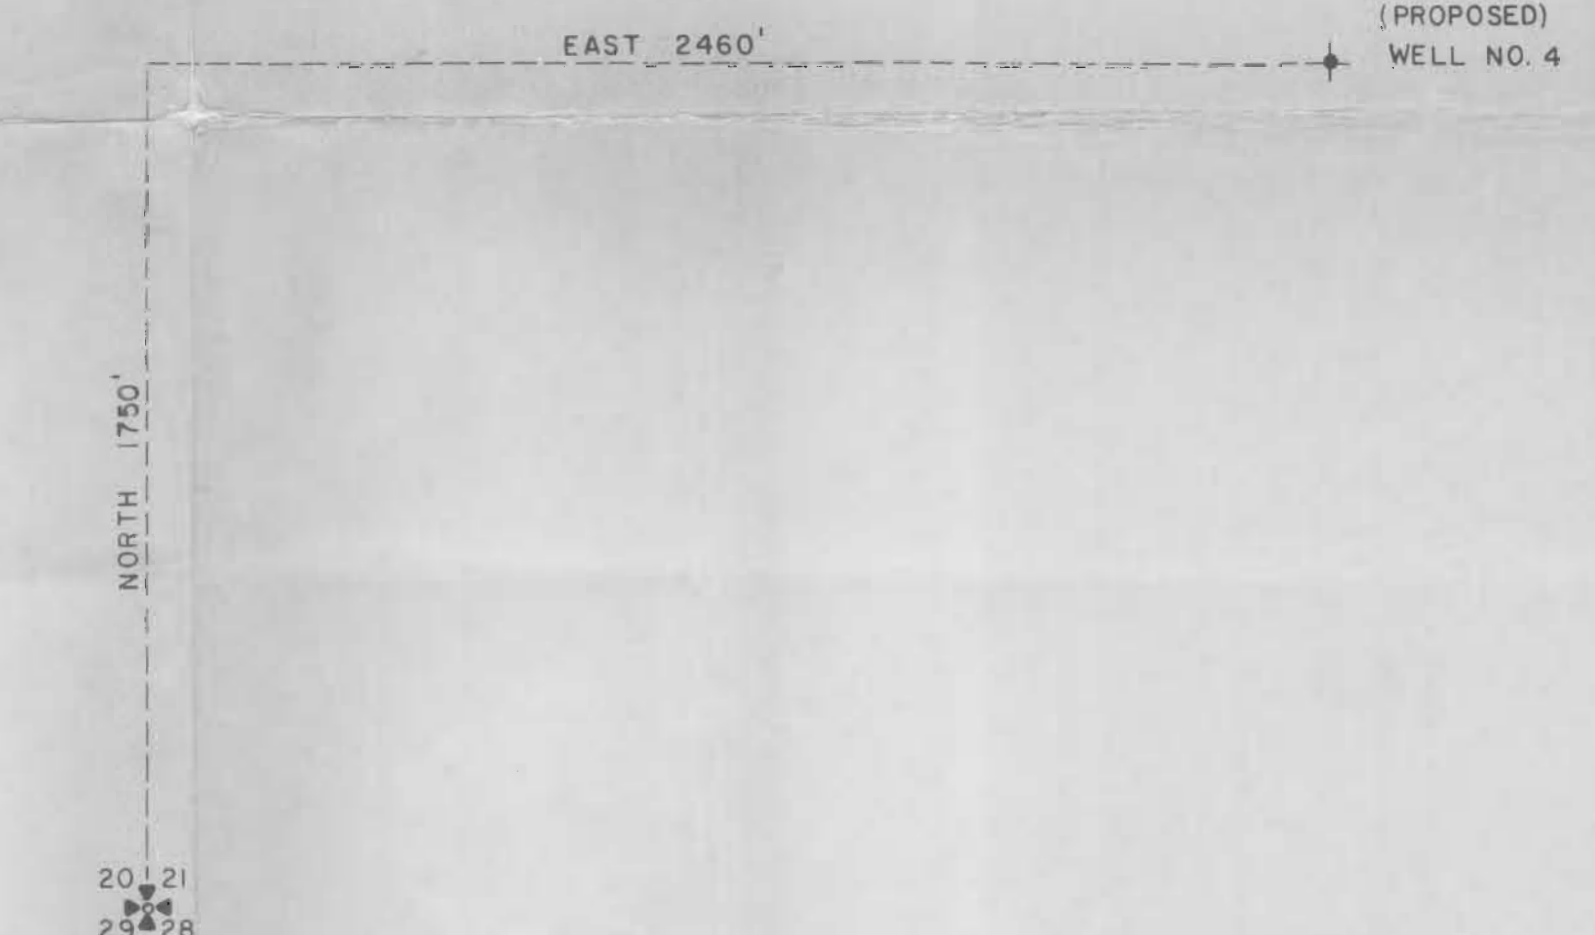
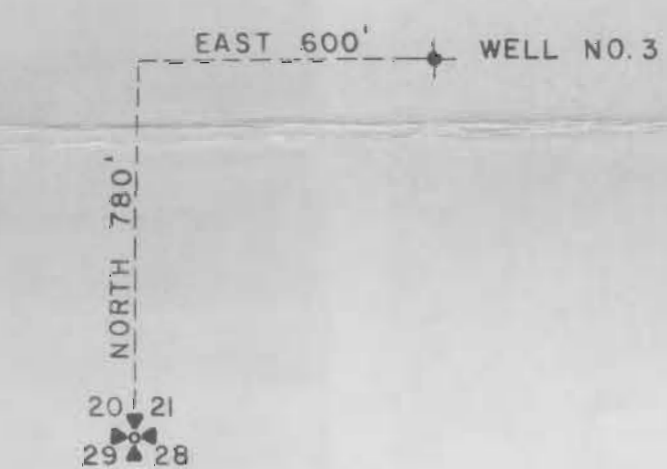
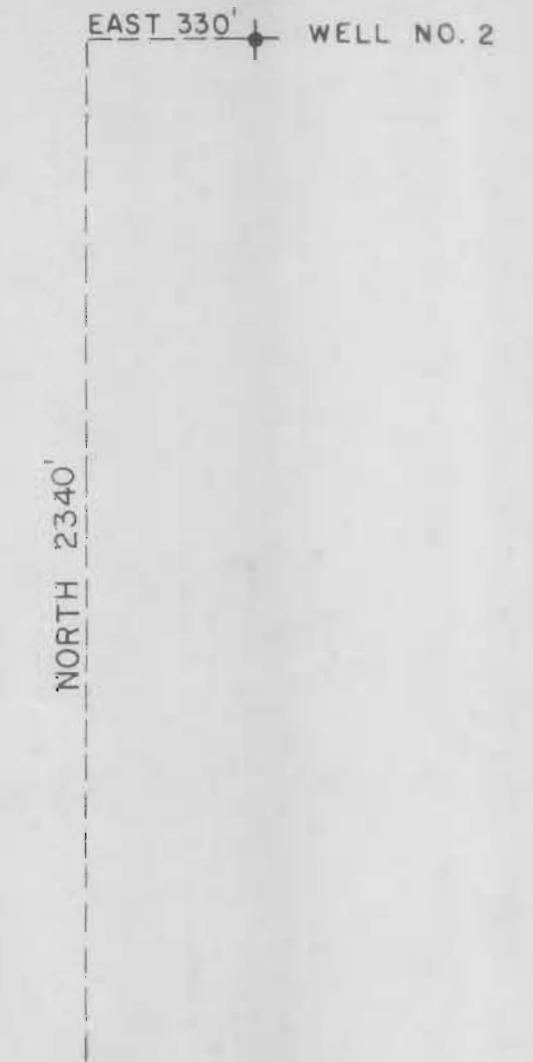


JUN 30 1977
WATER RESOURCES DEPT.
SALEM, OREGON

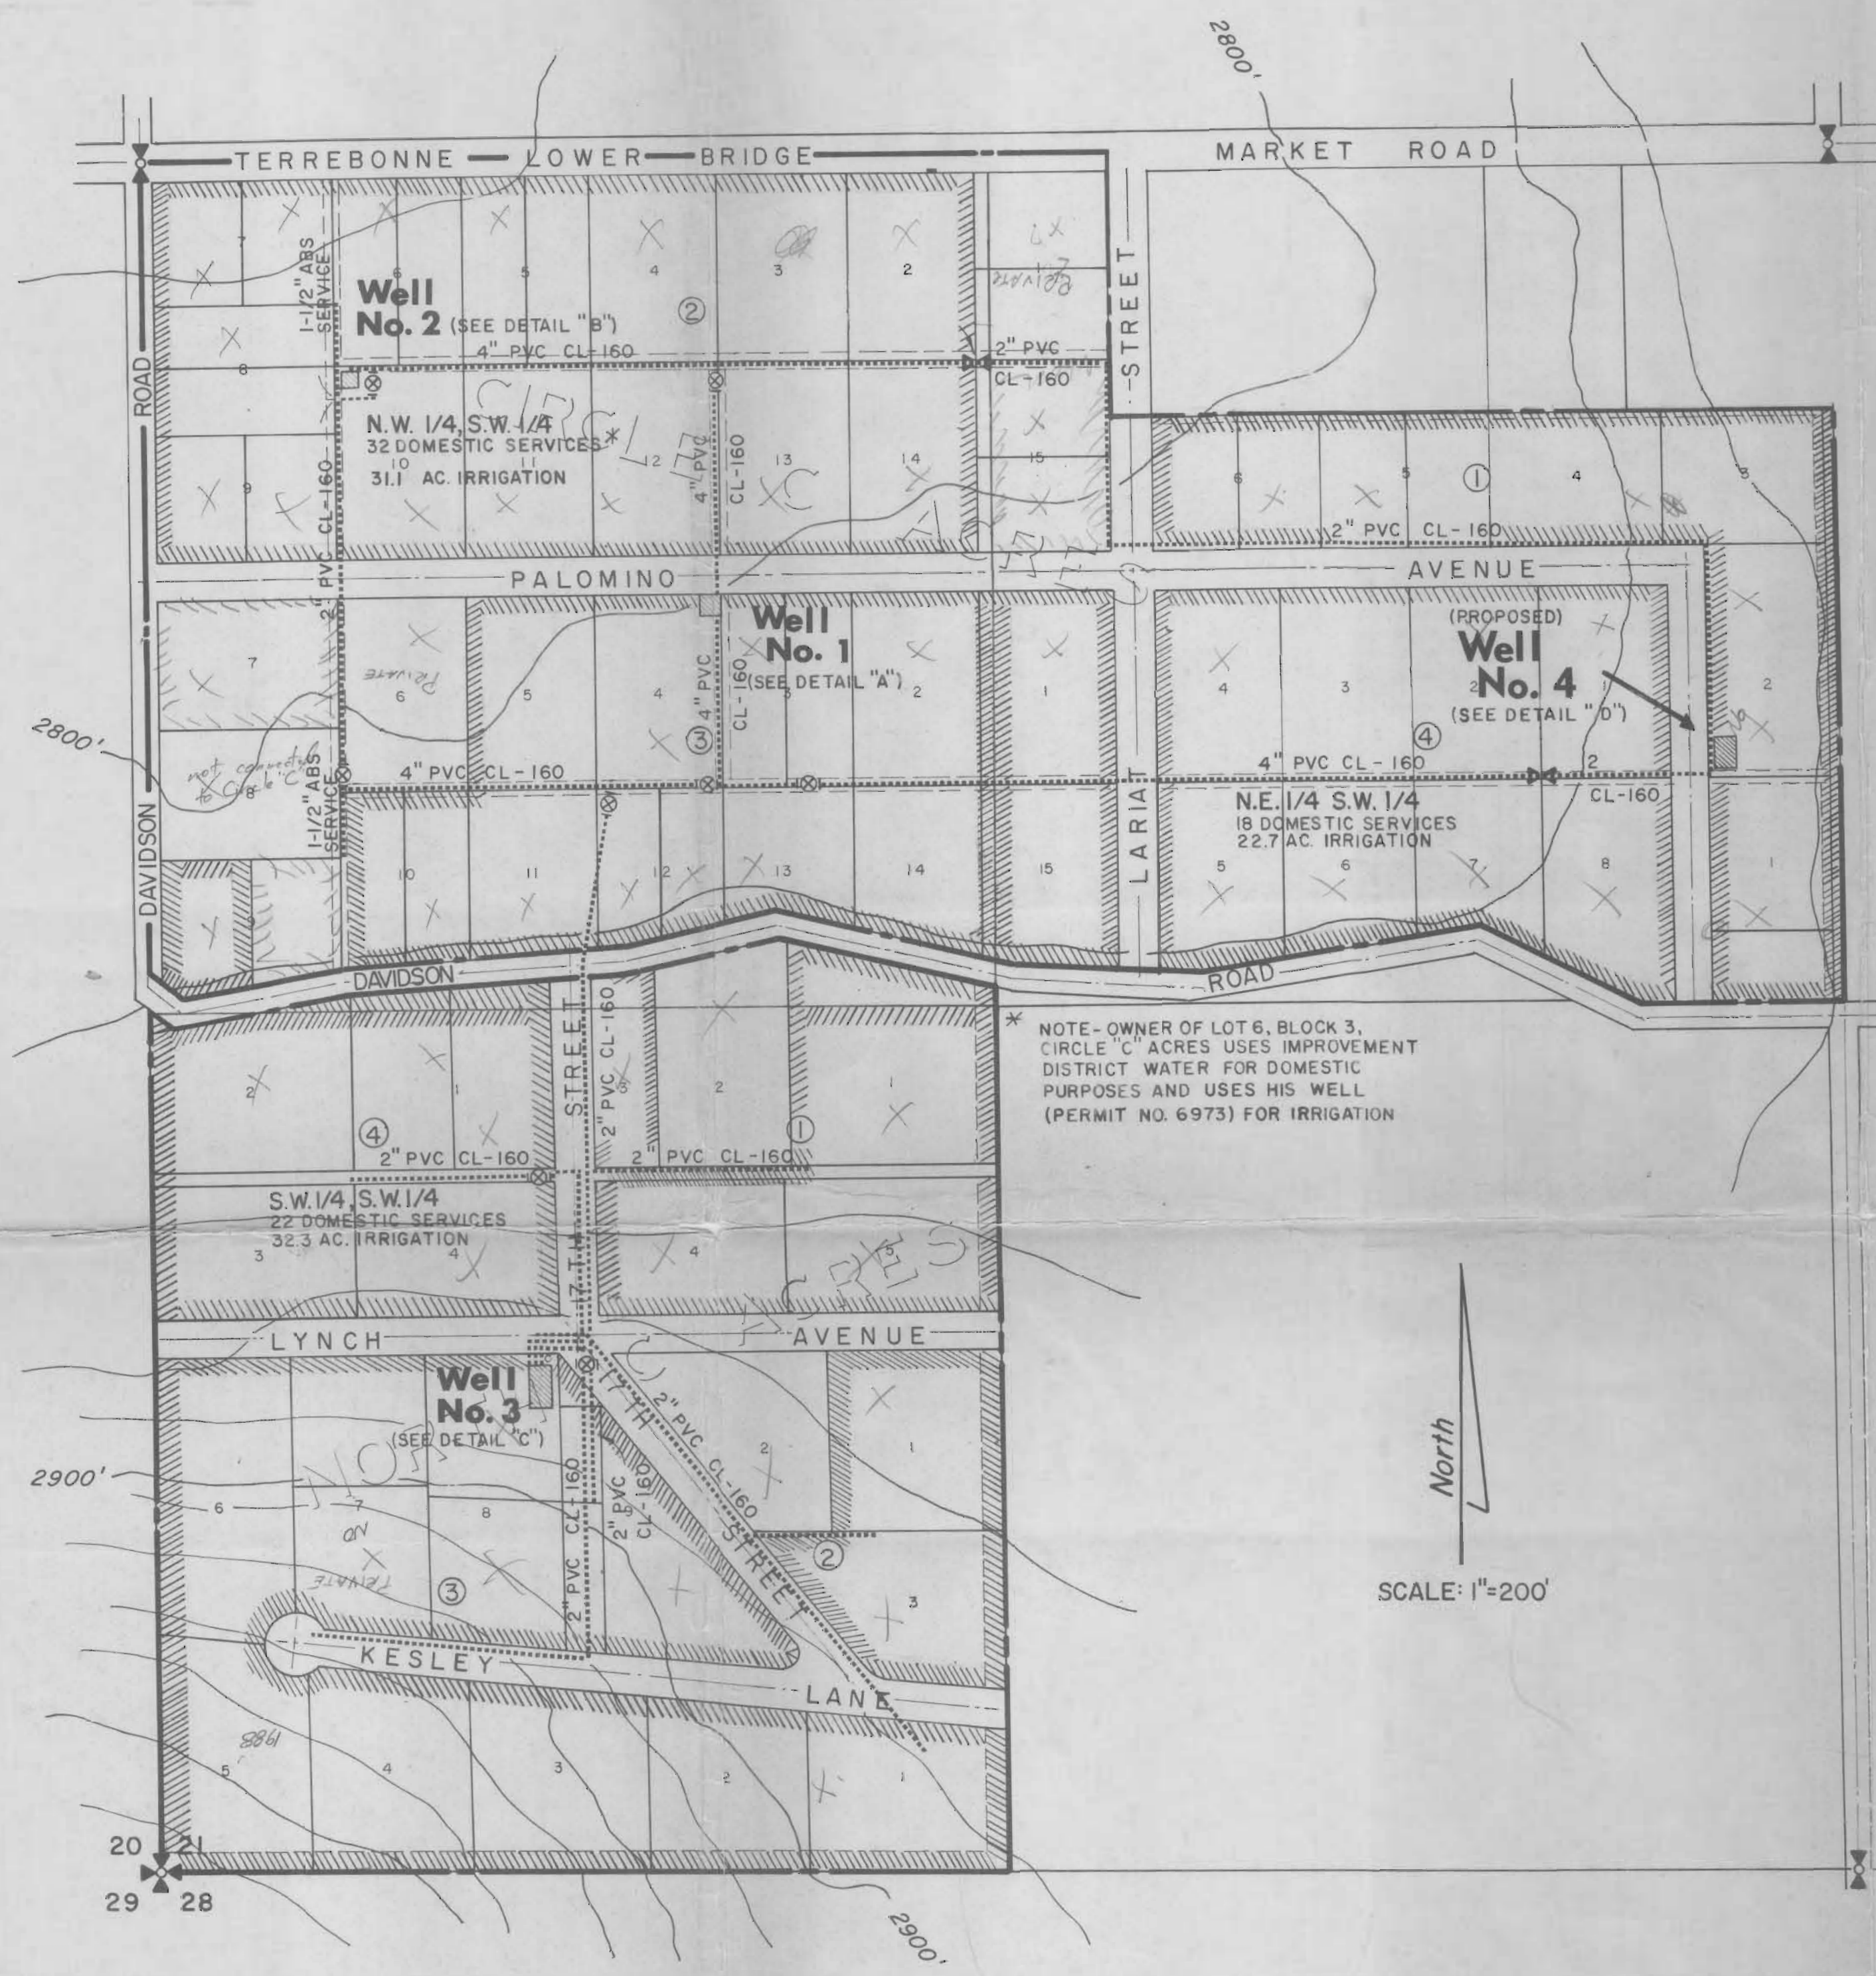

LEGEND

LAWN, GARDEN,
PASTURE IRRIGATION

Application No. G-8594
Permit No. G 7872

RECEIVED
DEC 29 1977
WATER RESOURCES DEPT.
SALEM, OREGON

	Design By	REVISIONS			
	Drawn By	No.	By	Date	
	Checked By				
	Approved By				
	Date				
	Scale				
	Project No.				
12/28/77	Work Order No.				
WATER DISTRIBUTION SYSTEM AND WATER ALLOCATION & APPROPRIATION of S.W. 1/4, SEC. 21, T.14S., R.13E., W.M., DESCHUTES CO.					
CIRCLE C IMPROVEMENT DISTRICT					