


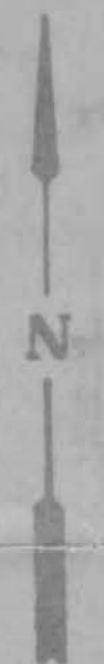

R. 2 W. R. 1 W.

T. 4 N.



Application No. B-4691  
Permit No. G 8026

**RECEIVED**  
NOV 20 1968  
STATE ENGINEER  
SALEM OREGON

McNULTY WATER ASSOC			WARREN WATER ASSOC	
WATER RIGHT APPLICATION			FILING SEPARATELY	
Scale: 1" = 100'	Date: 11/15/68	Revised:	SHEET	
Design:	BOATWRIGHT ENGINEERING INC.		2613 12th STREET S.E.	
Drawn:	SALEM		OREGON	
Checked:				