




Note: All information on map was taken from aerial photo or supplied by applicant

Barry F. Narr


RECEIVED
AUG-8 1976
WATER RESOURCES DEPT
"099" SALEM OREGON

Application No. G-7461
Permit No. G 8059

1/4

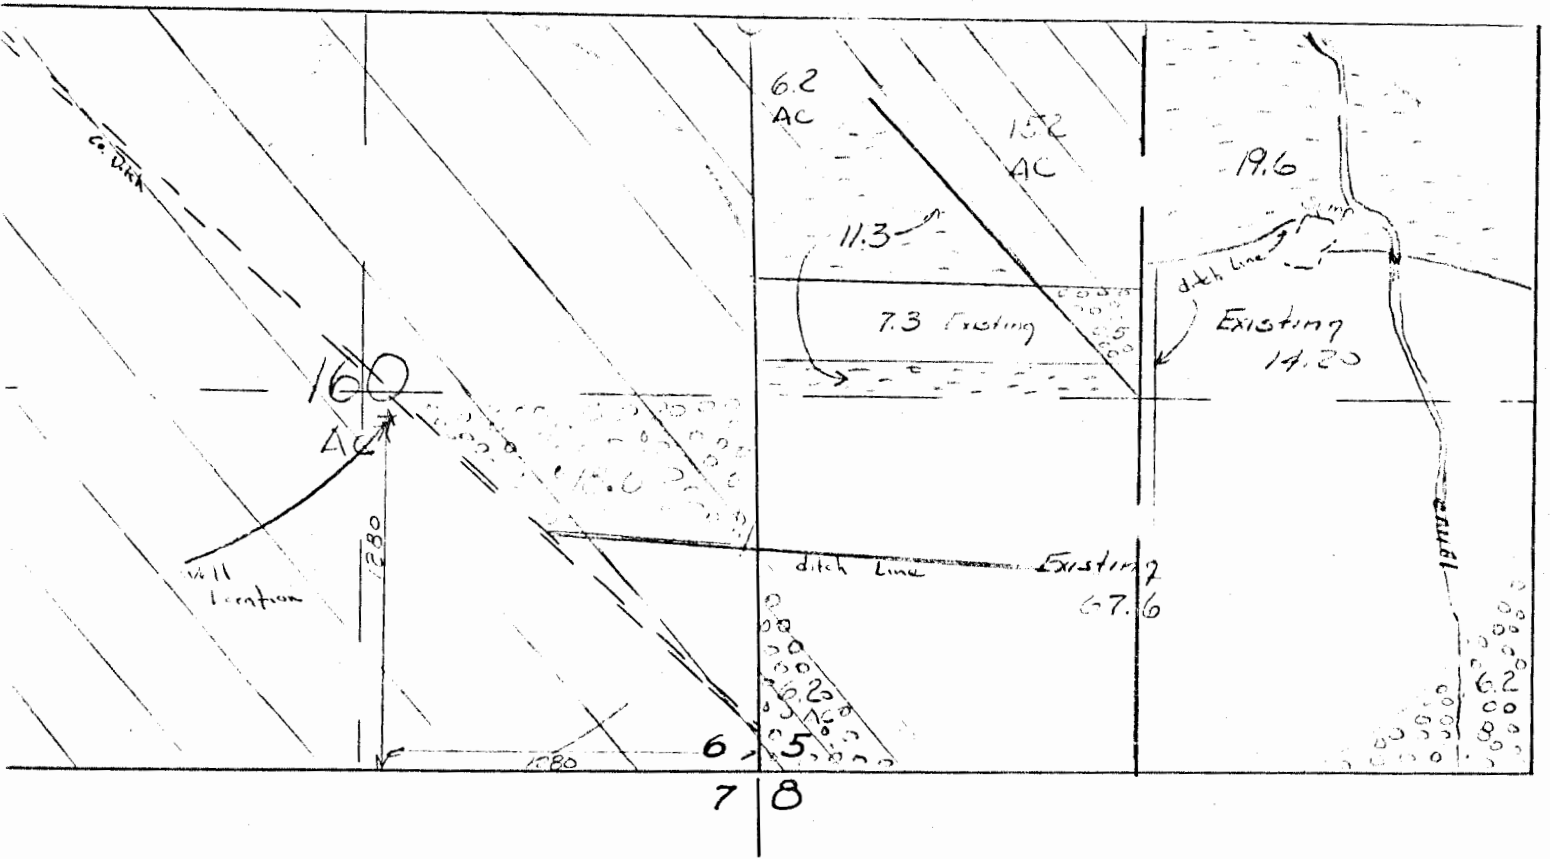

To be irrigated from well

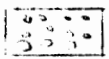

Transfer existing right from.



Transfer existing right to:

MAP TO ACCOMPANY WATER
RIGHT APPLICATION
T900 R19EWM SEC 516

JACK ALBERTSON
Lakeview, Oregon

July 1976

Barry F. Narr
Civil Engineer
Lakeview, Ore