


Application No. J-8714  
Permit No. G 8120

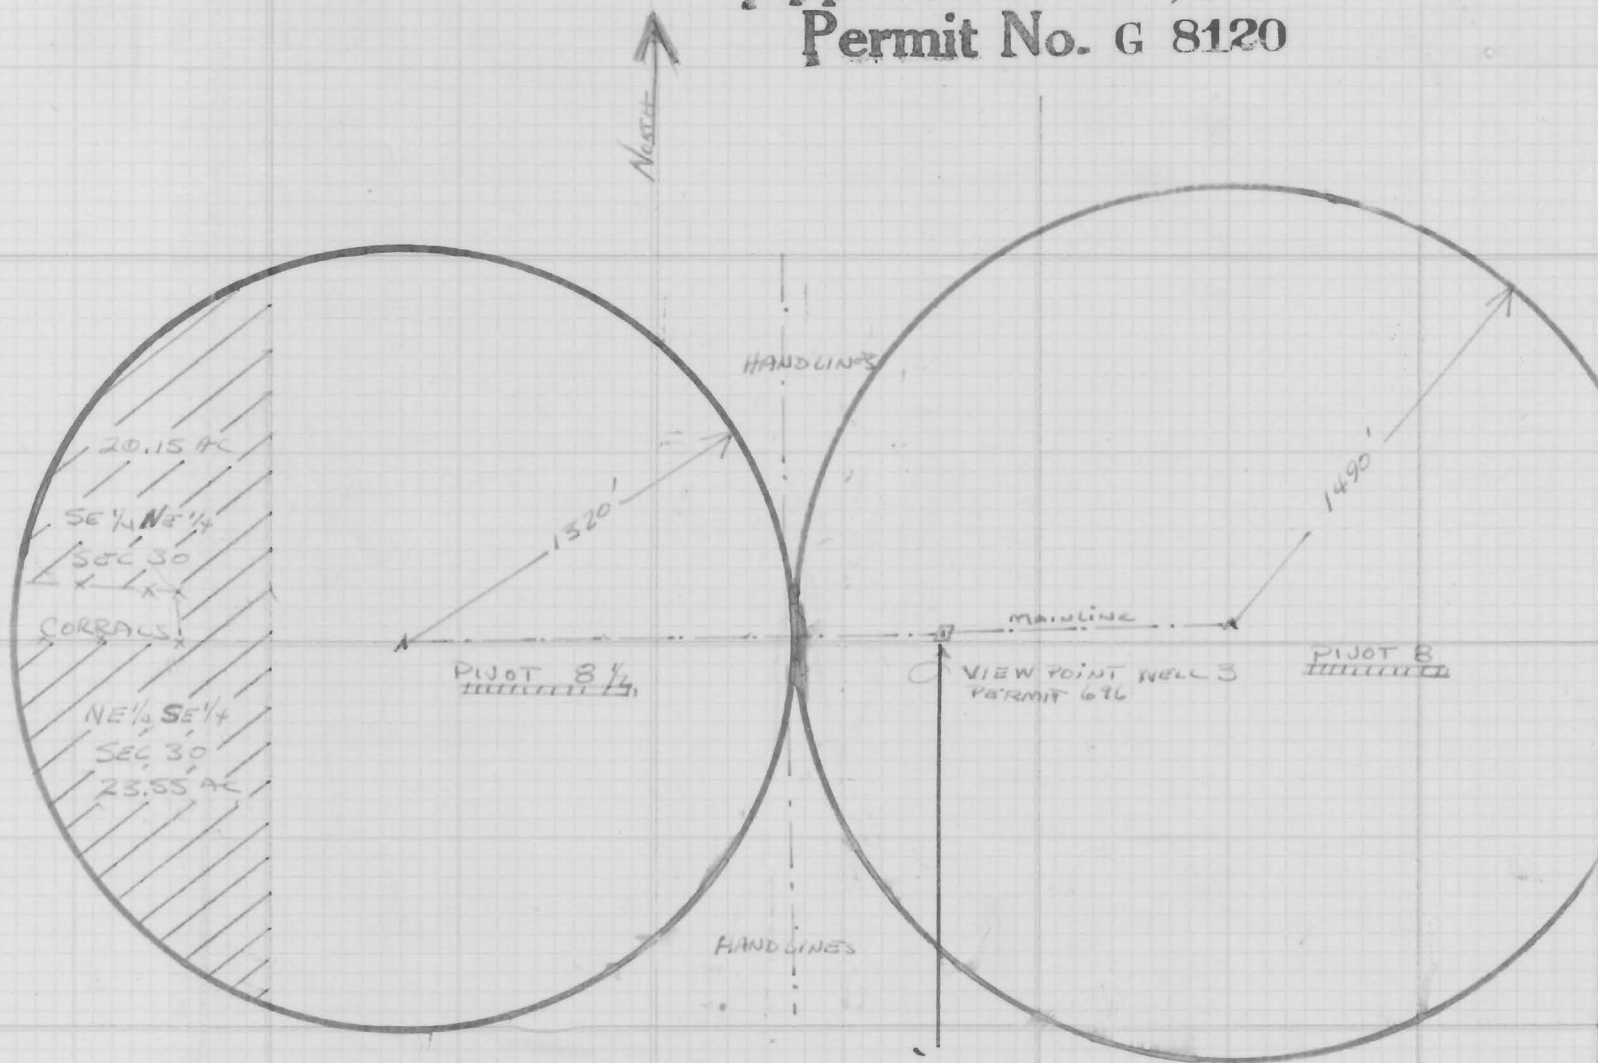

TOWNSHIP 27 SOUTH  
RANGE 19 EAST  
SCALE 1" = 660'

Additional IRRIGATION  
FROM UP WELL No 3, Permit No 696

30 29

31 32

RECEIVED  
APR 4 1978  
WATER RESOURCES DEPT.  
SALEM, OREGON