


Application No. G-9117  
 Permit No. G 8501

**RECEIVED**  
 FEB 8 1979  
 WATER RESOURCES DEPT.  
 SALEM, OREGON

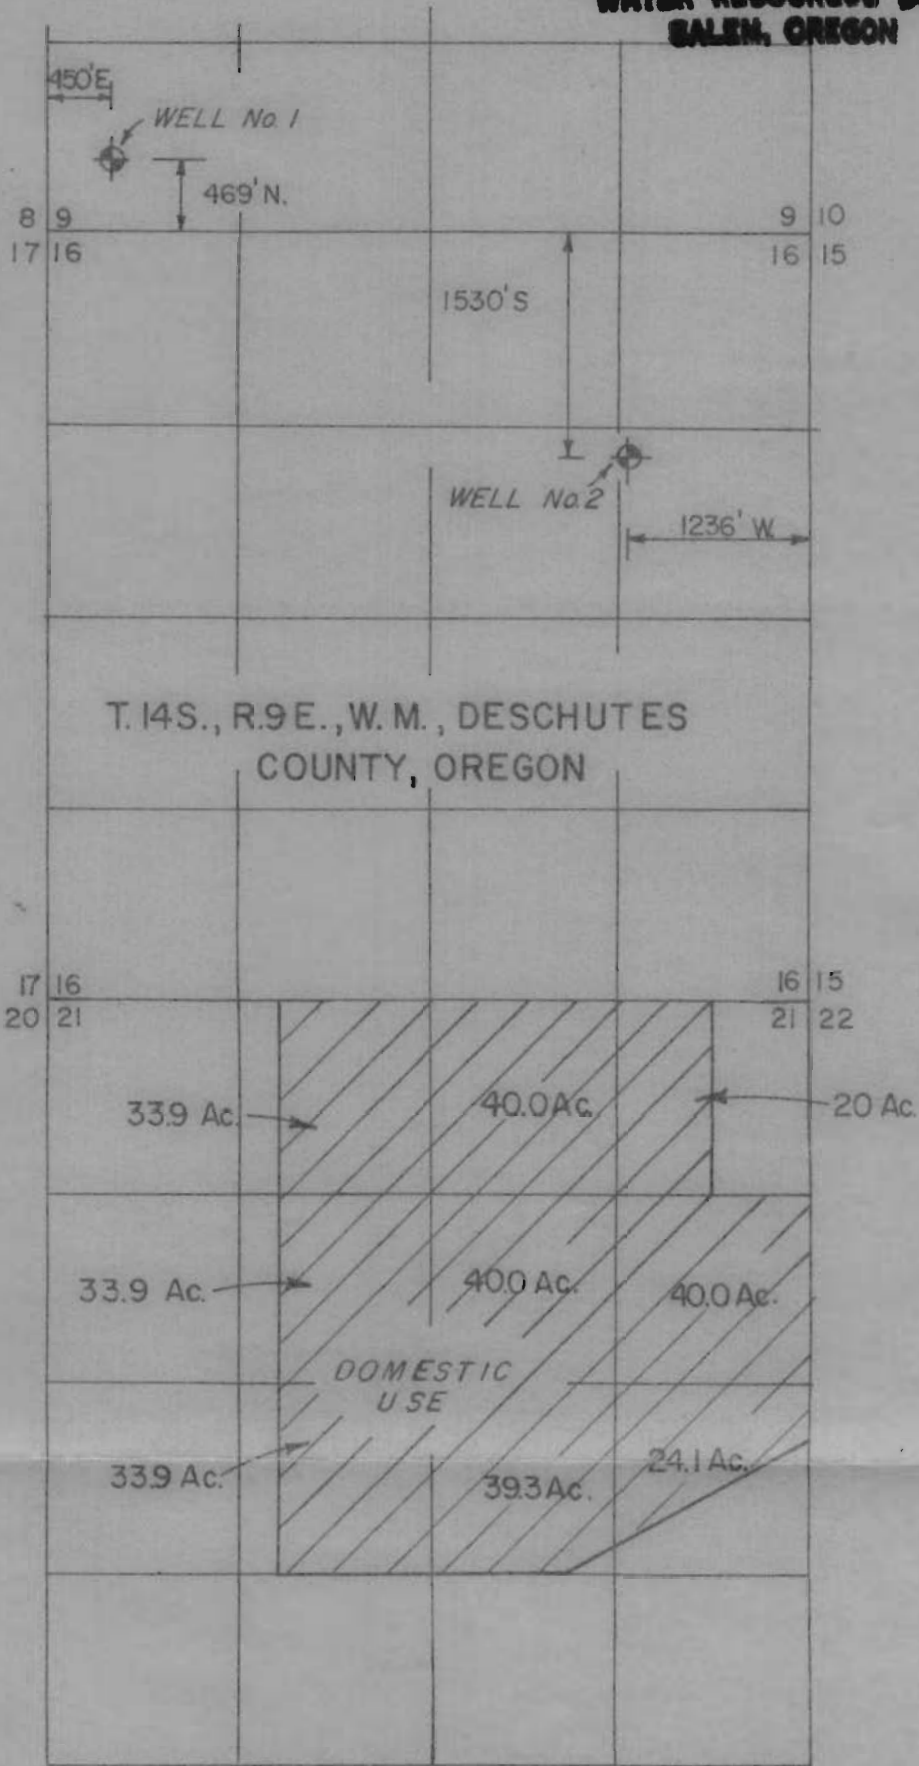

4" = 1 Mile



BLACK BUTTE RANCH WELLS No. 1 & 2  
 WATER RIGHTS MAP

BROOKS RESOURCES CORPORATION

Design By	Drawn By S.L.P.	Checked By G.H.	Approv By	Survey By	Date 1-25-79	Scale	Drawing No. 0001.685 B9
-----------	--------------------	--------------------	-----------	-----------	-----------------	-------	----------------------------

CENTURY WEST ENGINEERING CORPORATION

