




SCALE 1" = 100'

-----x----- Fence

Capacity Acre Feet  
5 20 25 30 35

Capacity Curve

For Filling Pond and Secondary Fire Protection

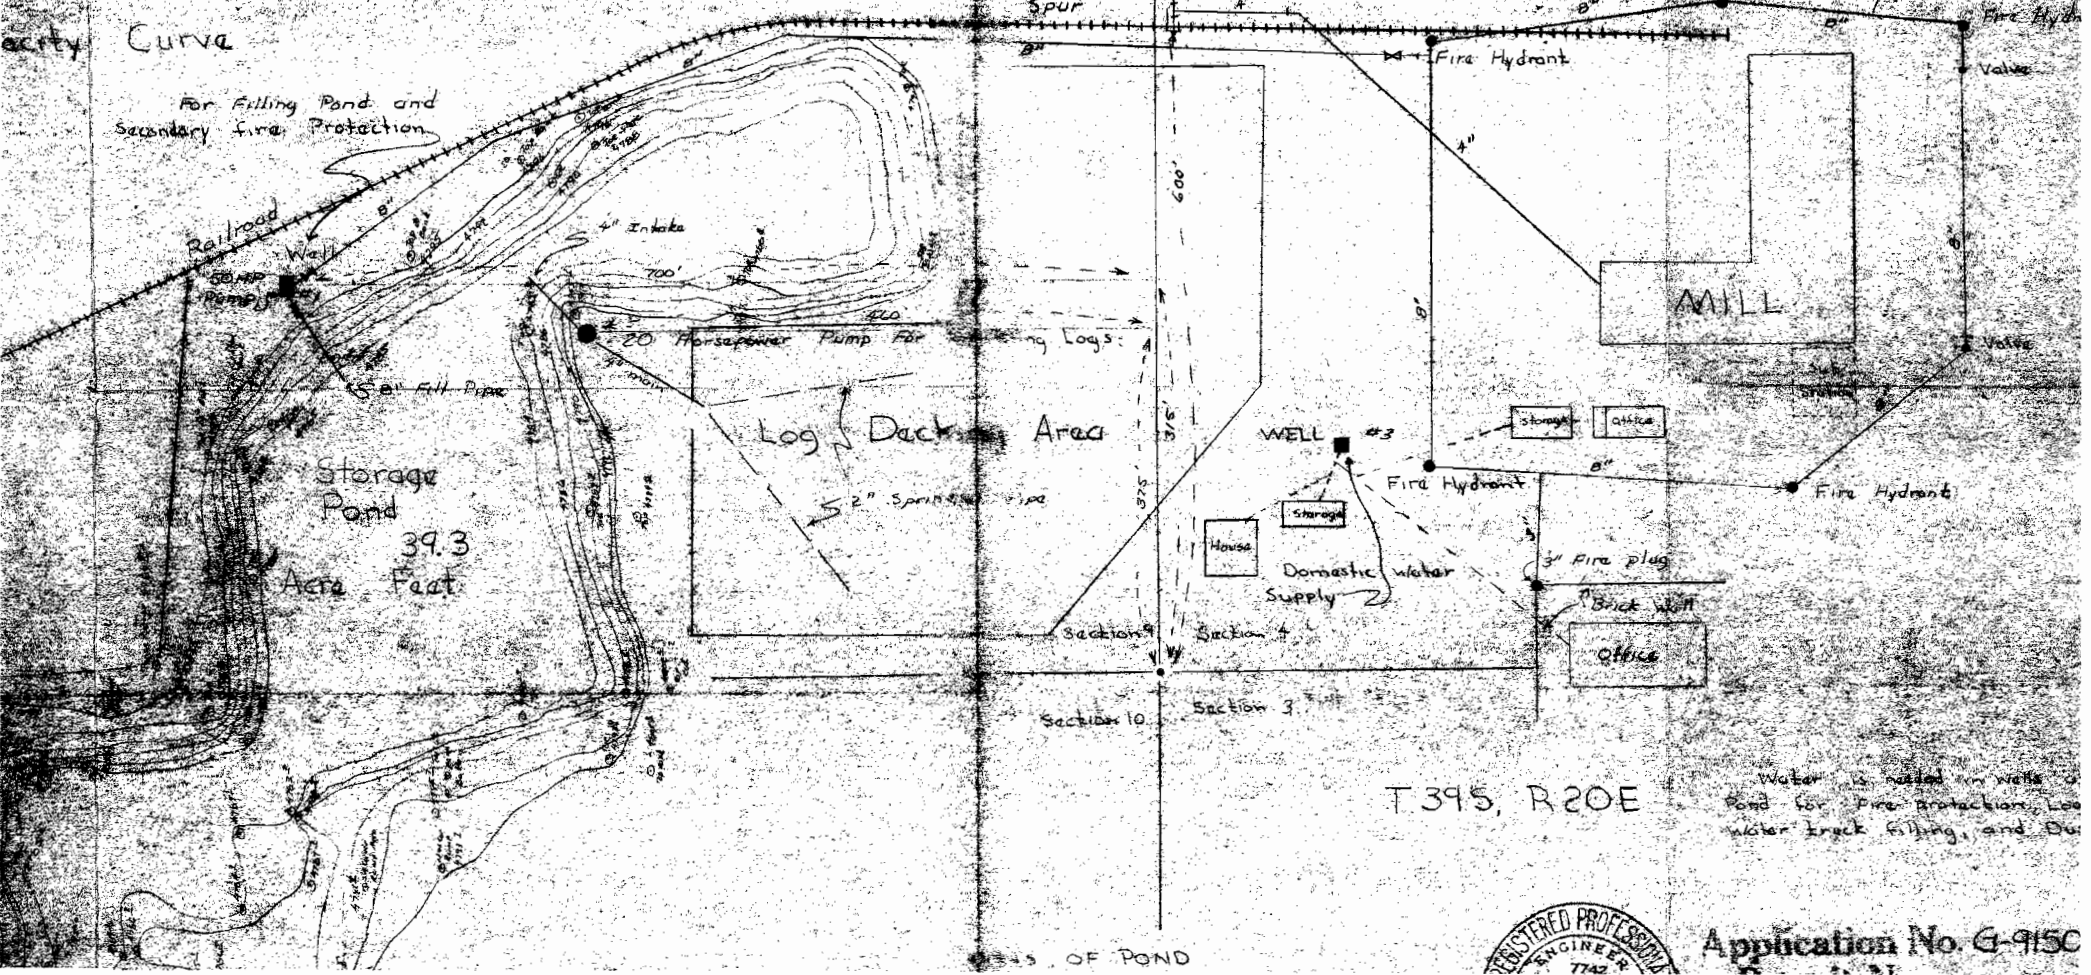

T 39 S, R 20 E

Water is needed in wells of pond for fire protection, log water truck filling, and Dr



Application No G-9150

OF POND