

Wolf Butte Ranch

Twp 35S/10E

SCALE = 8" = 1 MI.


⊕ Proposed New Well

Proposed Additional Irrigation

— Sump Ditch

G Booster Pumps

== Buried Mainline

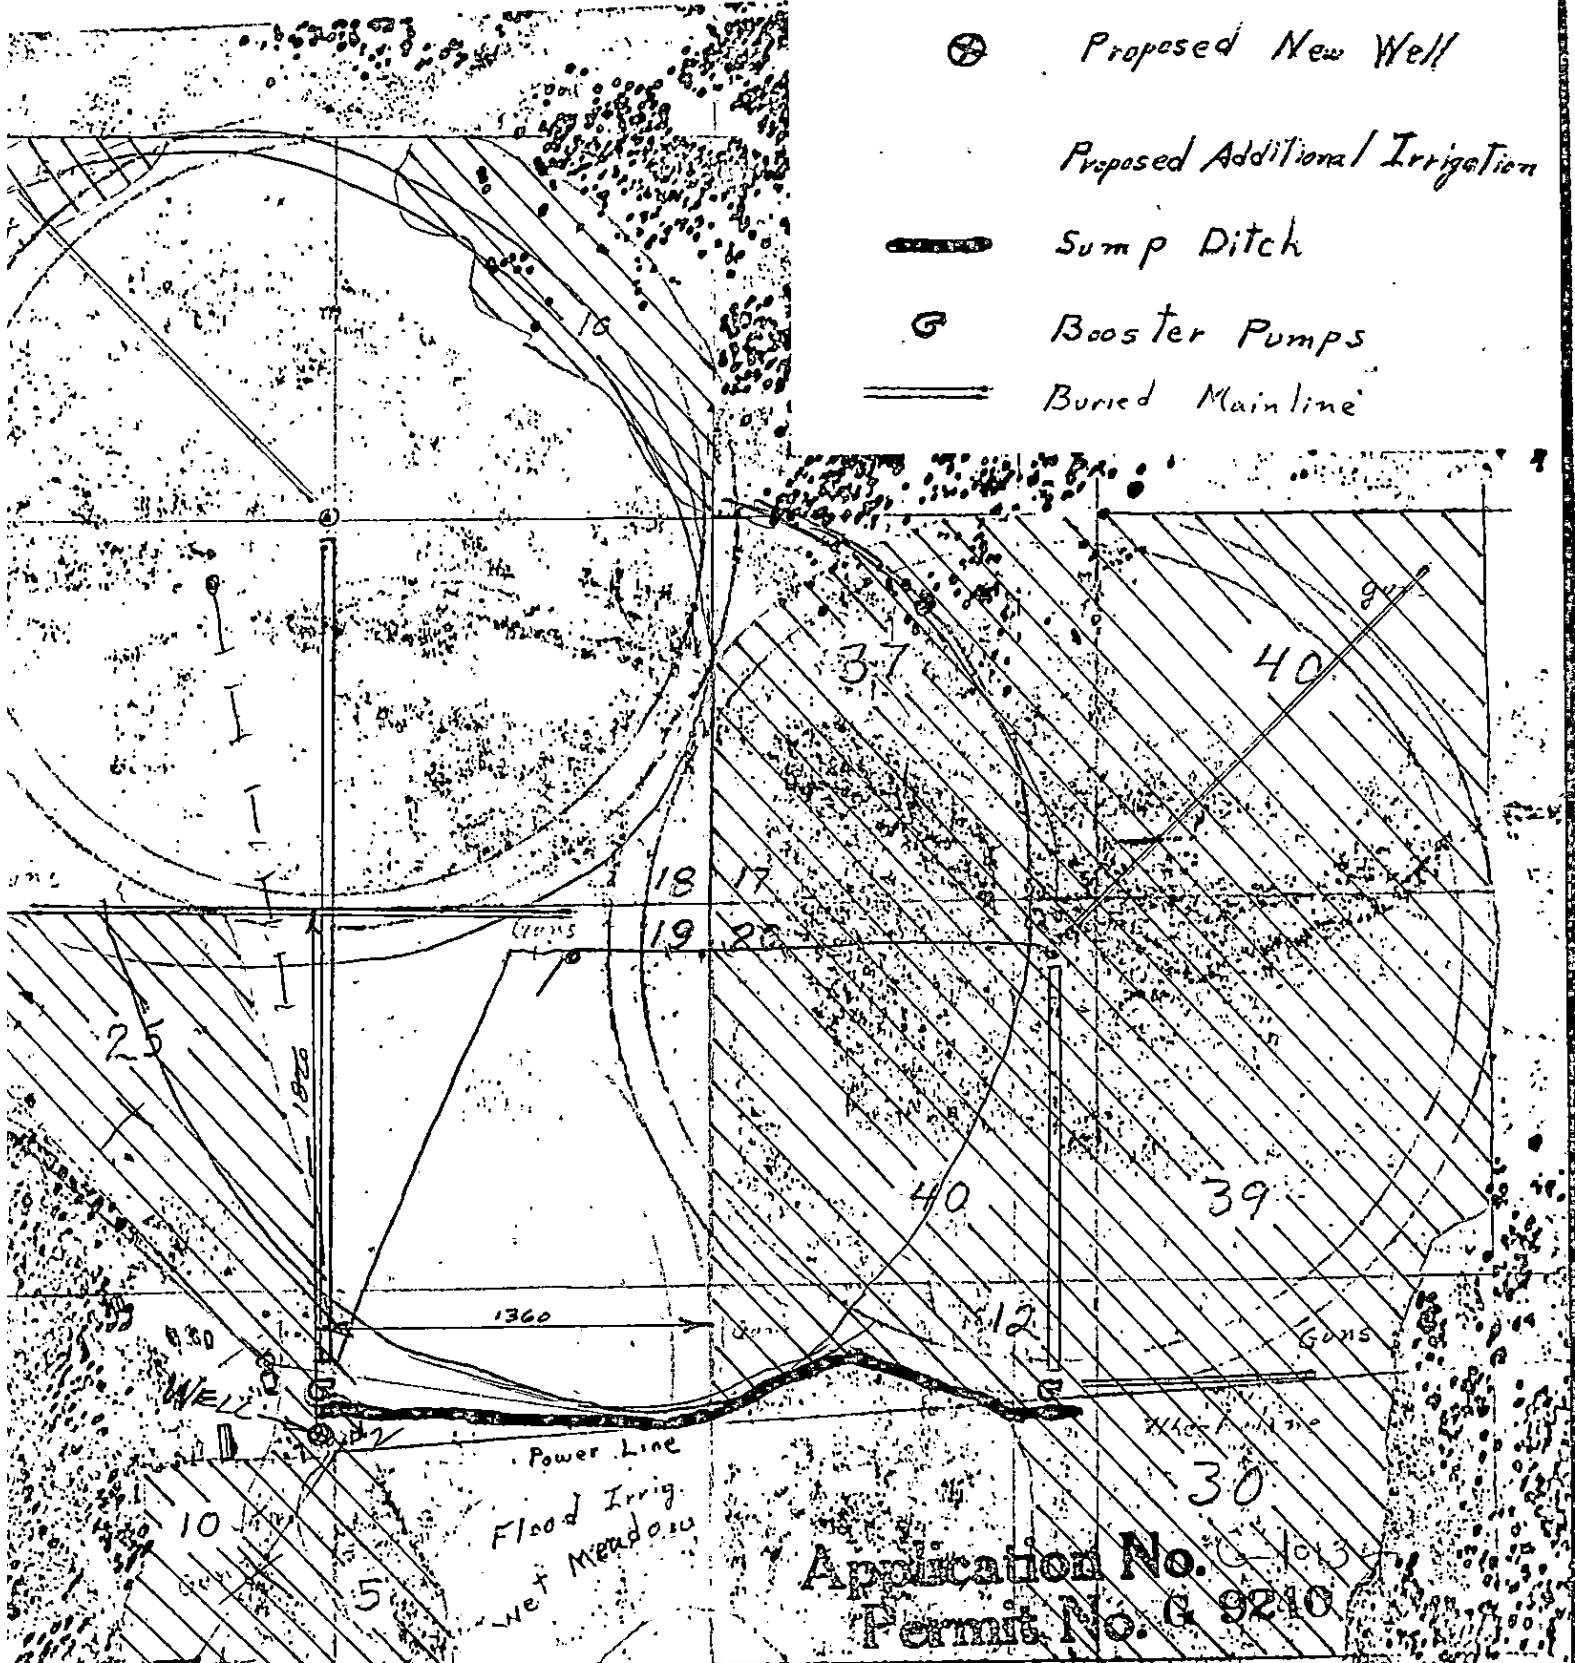

Application No. G-1035
Permit No. G-9210

RECEIVED

FEB 3 1981

WATER RESOURCES DEPT
SALEM, OREGON