

R 5W W.M.

T
5
S

35

36

RECEIVED

AUG 13 1985

WATER RESOURCES DEPT.
SALEM, OREGON

Culvert under
County road

SW COR
JOSEPH SANDERS
D.L.C. NO. 28

2

1

RECEIVED

AUG 13 1985

WATER RESOURCES DEPT.
SALEM, OREGON

T
6
S

SEE SEC. 6 5 02


Application No.

Permit No.

R-68479 & 68480

R10513

49449

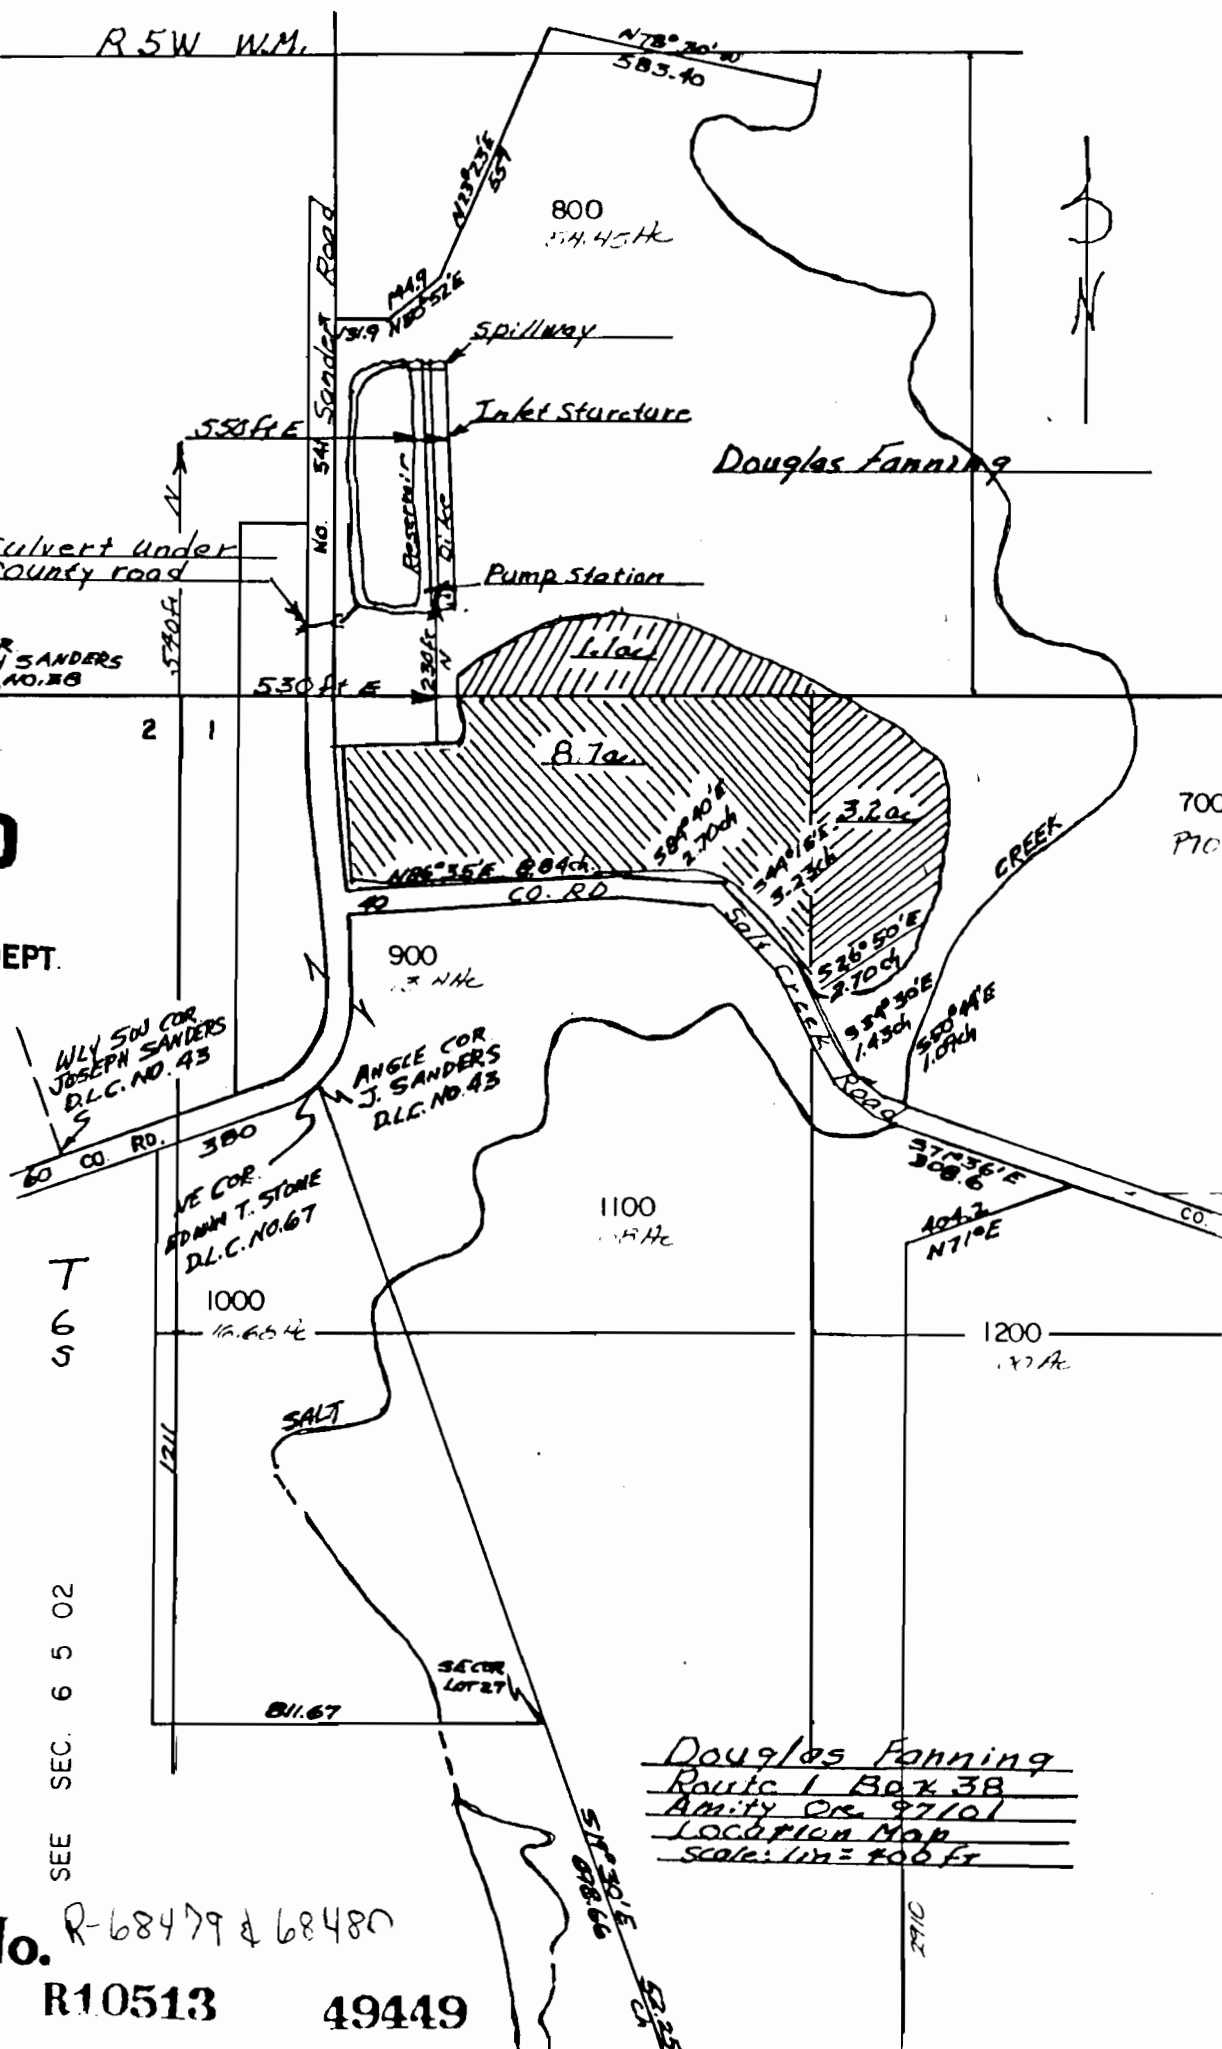

Douglas Fanning
Route 1 Box 38
Amity Or. 97101
Location Map
Scale: 1 in = 400 ft