


RECEIVED

DEC 21 1998

WATER RESOURCES DEPT.
SALEM, OREGON

K 39E

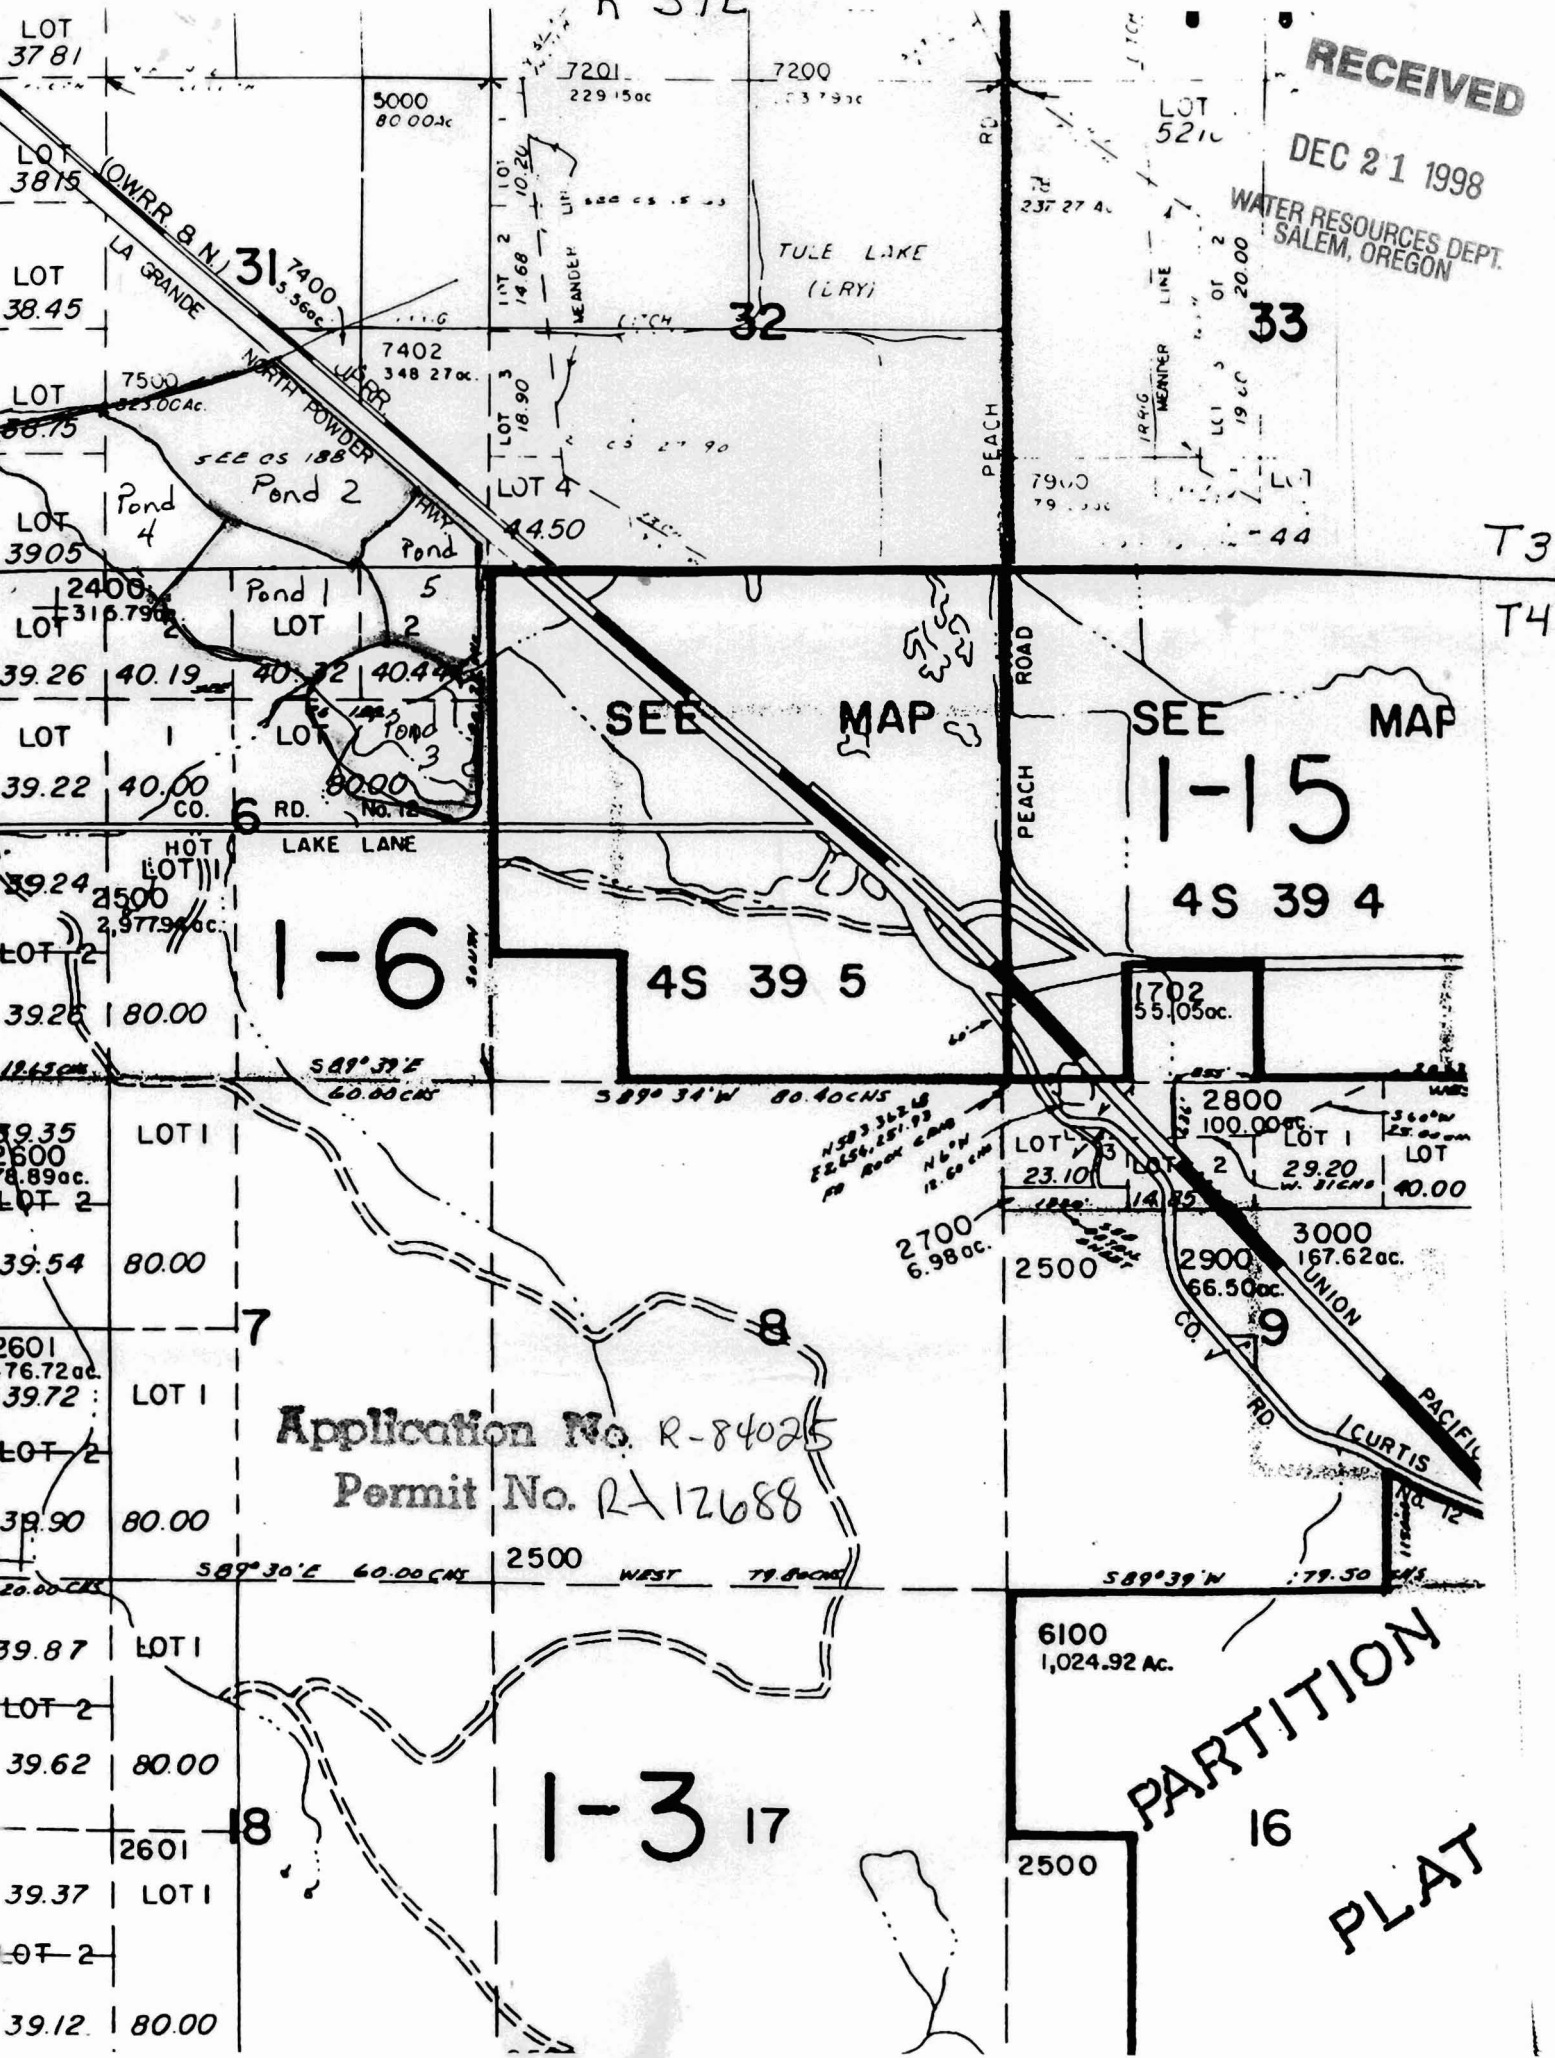

Application No. R-84025
Permit No. RA12688

PARTITION
PLAT


T3
T4

RECEIVED





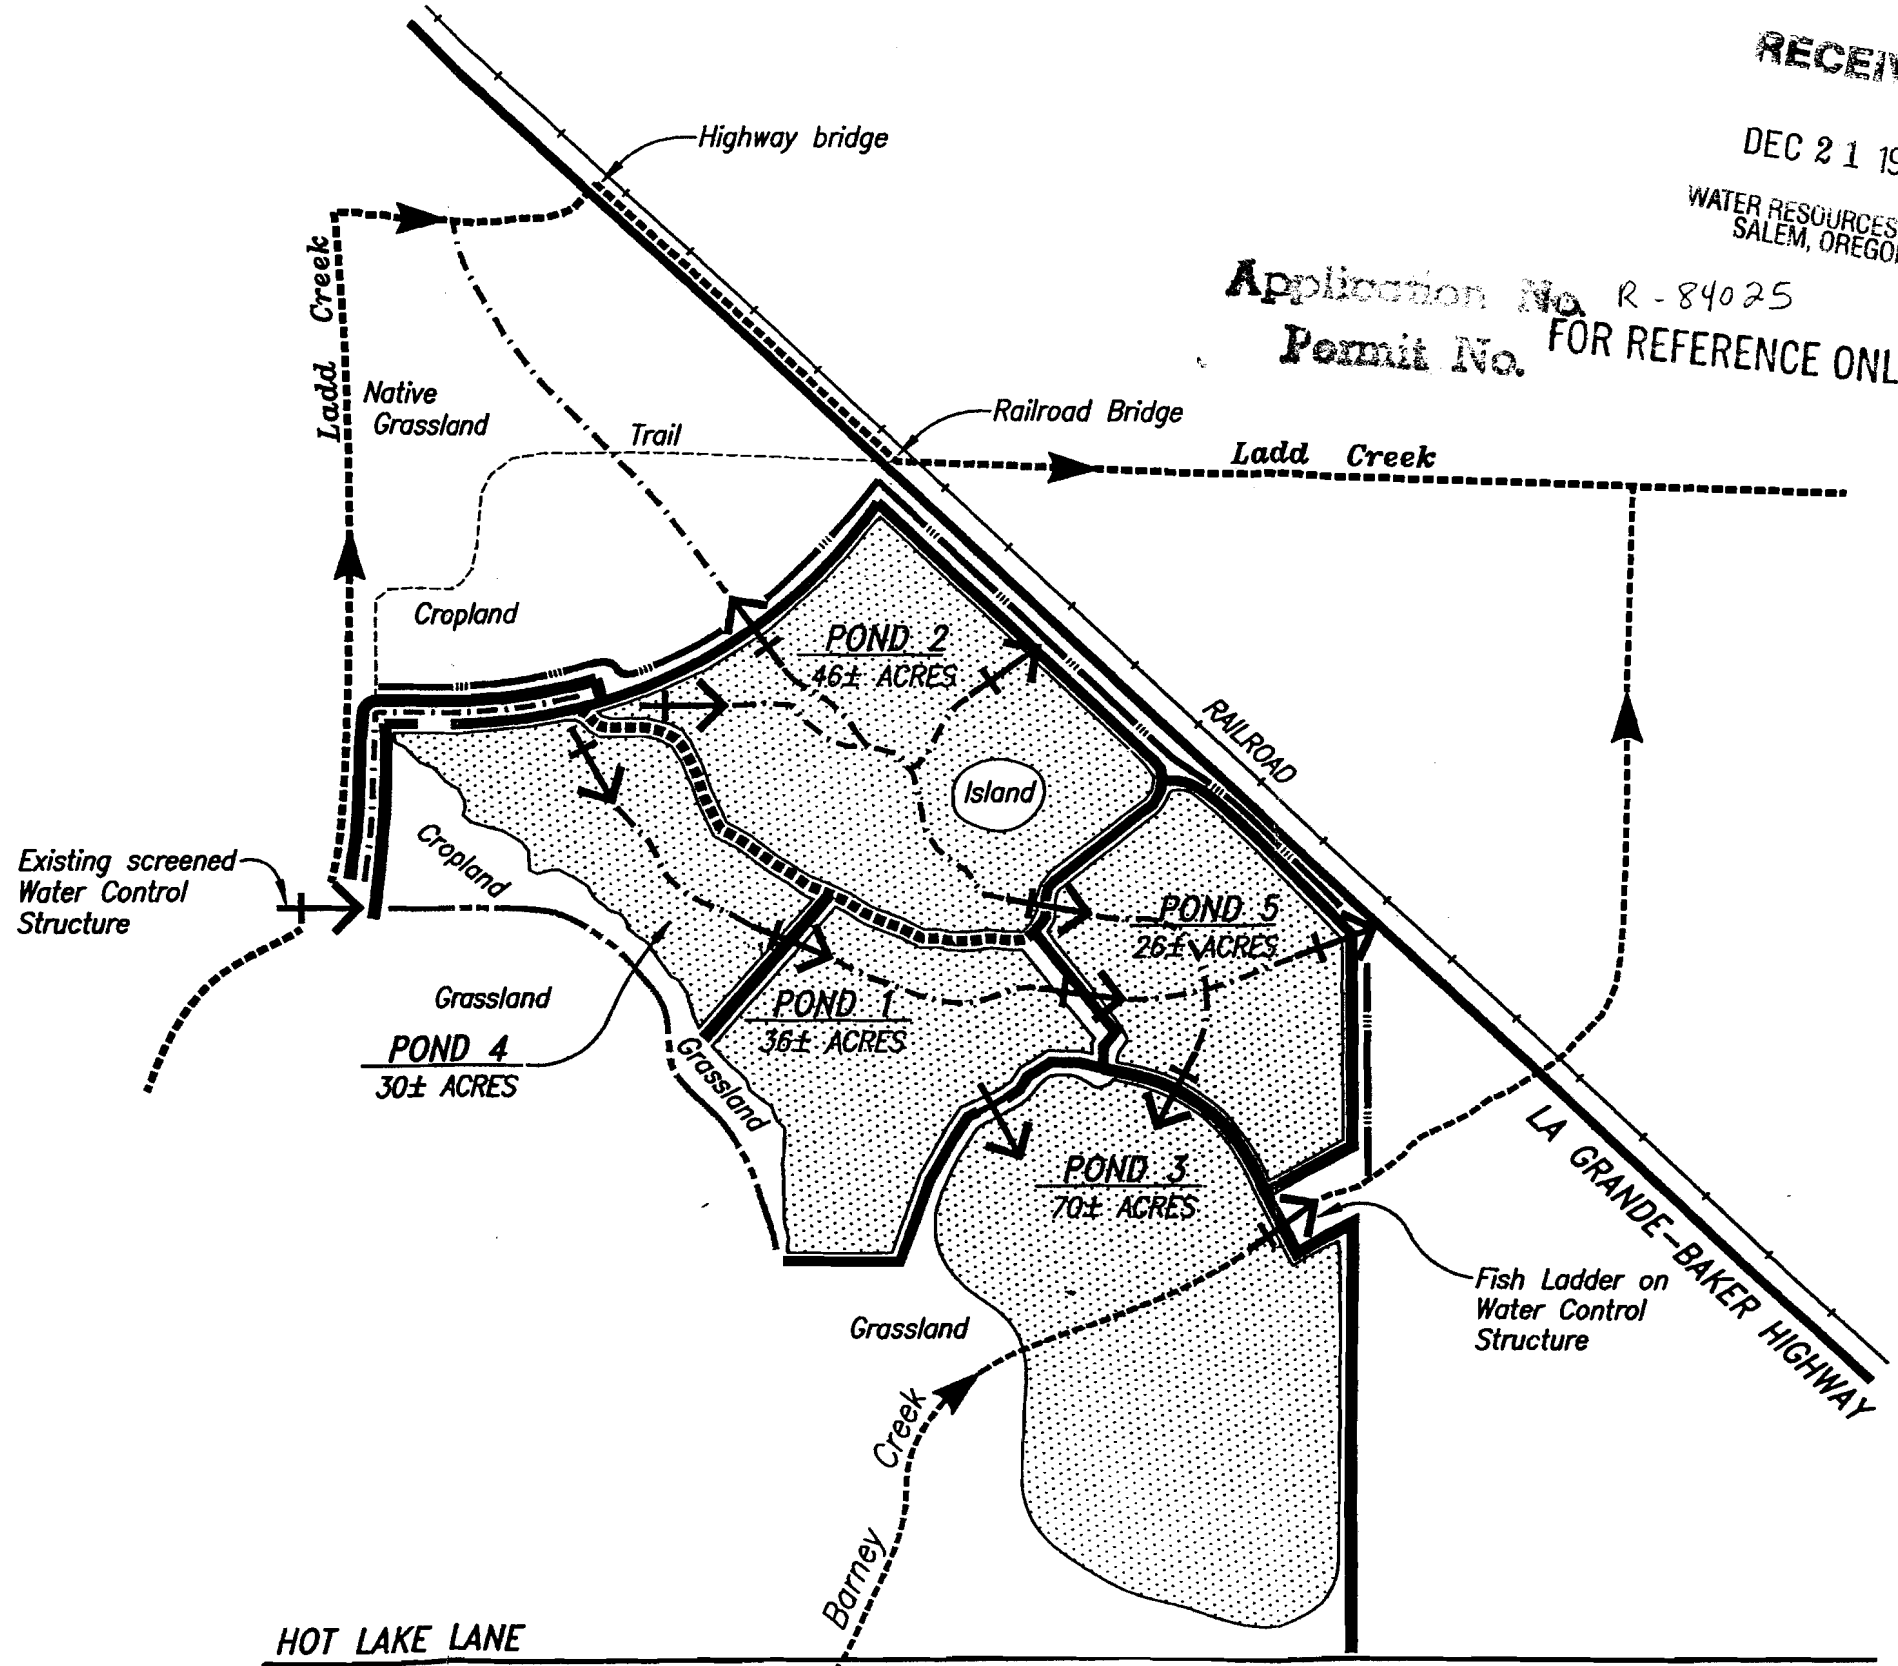


 
 
DEC 21 1998

WATER RESOURCES DEPT.
SALEM, OREGON

Application No. R-84025
Permit No. FOR REFERENCE ONLY



LEGEND

-  DIRECTION OF FLOW
-  WATER CONTROL STRUCTURE TO BE INSTALLED
-  DIKES TO BE CONSTRUCTED/IMPROVED
-  WATER DELIVERY CANAL
-  WETLAND SWALES
-  NATURAL HIGH GROUND "ENHANCED" AS NECESSARY TO CREATE LEVEE
-  TRAIL
-  CONSTRUCT DRAINAGE SWALE
-  FILL DITCH

LADD MARSH WILDLIFE AREA WETLAND RESTORATION PROJECT

SEPTEMBER, 1998

NOT TO SCALE



F:\ACAD14\OR\0004-002\LMWRPS.DWG