


SEE SEC. 2 4 29




R 4 W

1" = 400'

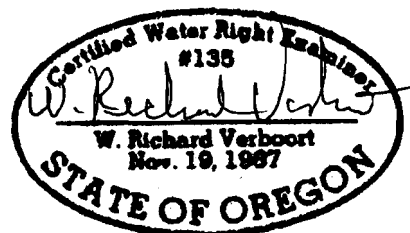

T
2
S

PREPARATION OF THIS MAP IS FOR THE PURPOSE OF IDENTIFYING THE LOCATION OF THE WATER RIGHT ONLY. THERE IS NO INTENT TO PROVIDE DIMENSIONS OR LOCATION OF PROPERTY OWNERSHIP LINES.

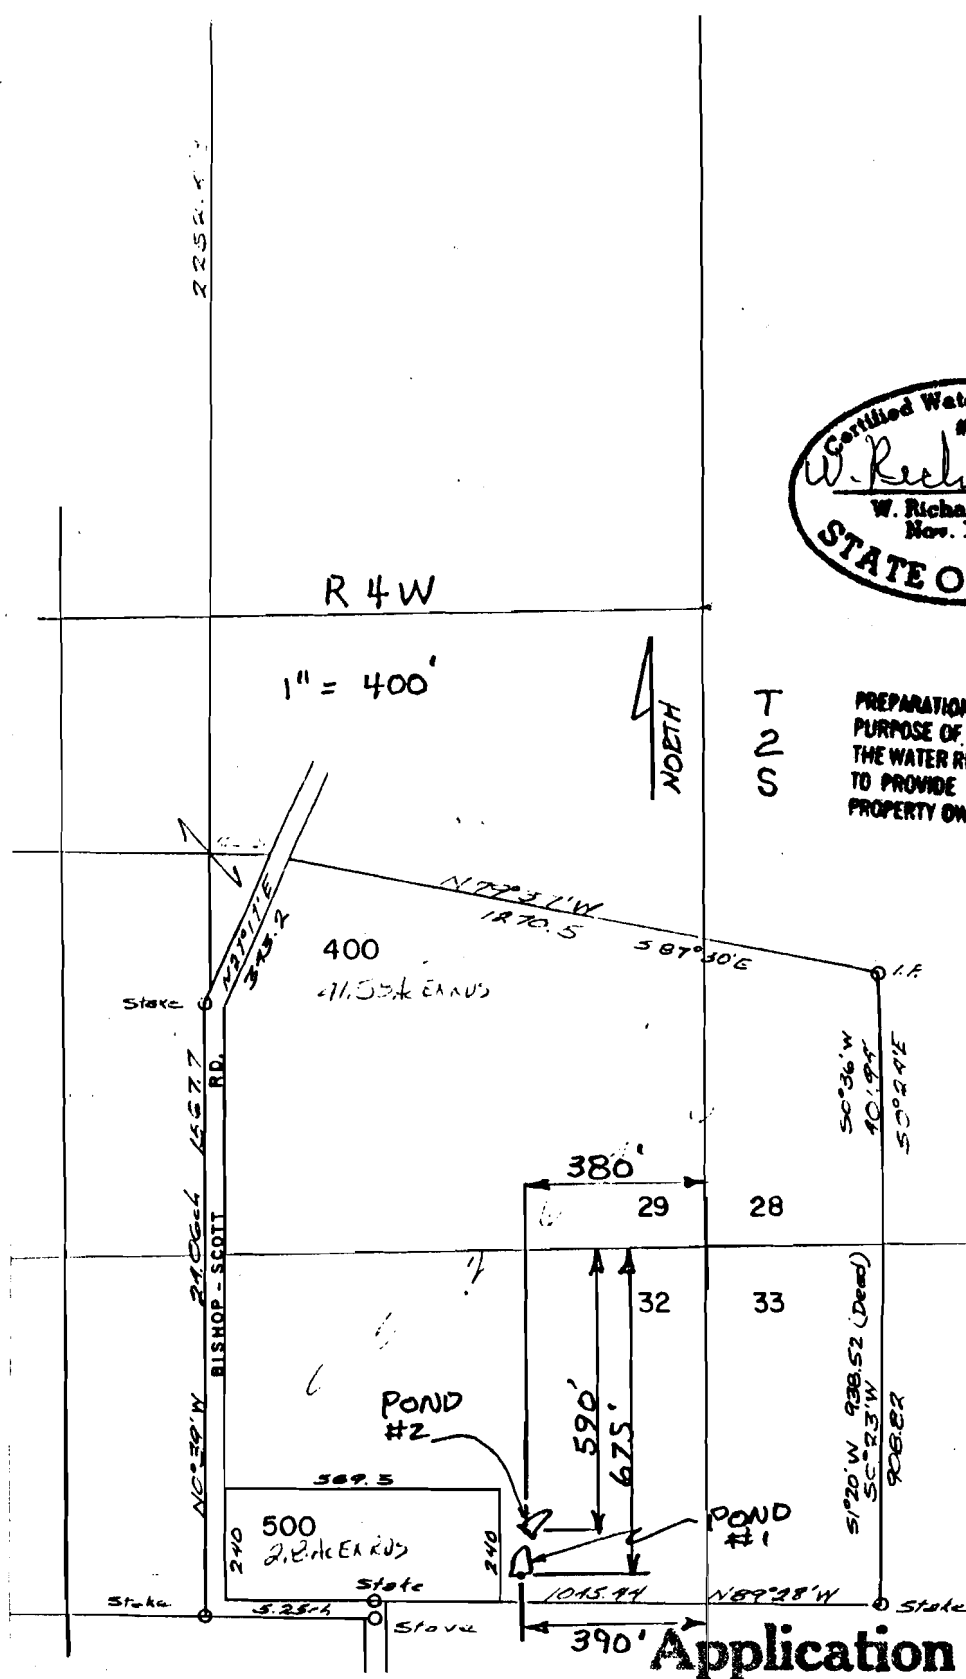

RECEIVED

DEC 04 2000

WATER RESOURCES DEPT.
SALEM, OREGON

Application No. R-84594
Permit No. R-13168

VERBOORT ENGINEERING
AGRICULTURE-CIVIL-WATER RESOURCES
HILLSBORO, OREGON

by date
designed RV 11-00
drawn RV 11-00
checked _____
drawing no. 00-A-23
sheet no. 111

RODNEY P. BUXTON
20330 BISHOP SCOTT ROAD
YAMHILL, OR 97148