


APPLICATION MAP - POND CONSTRUCTION PROJECT
IN THE NAME OF BRUCE FLEMING

Section 9, T6N; R5W
Columbia County, Oregon

SCALE: 8" = 1 mile
1" = 660'

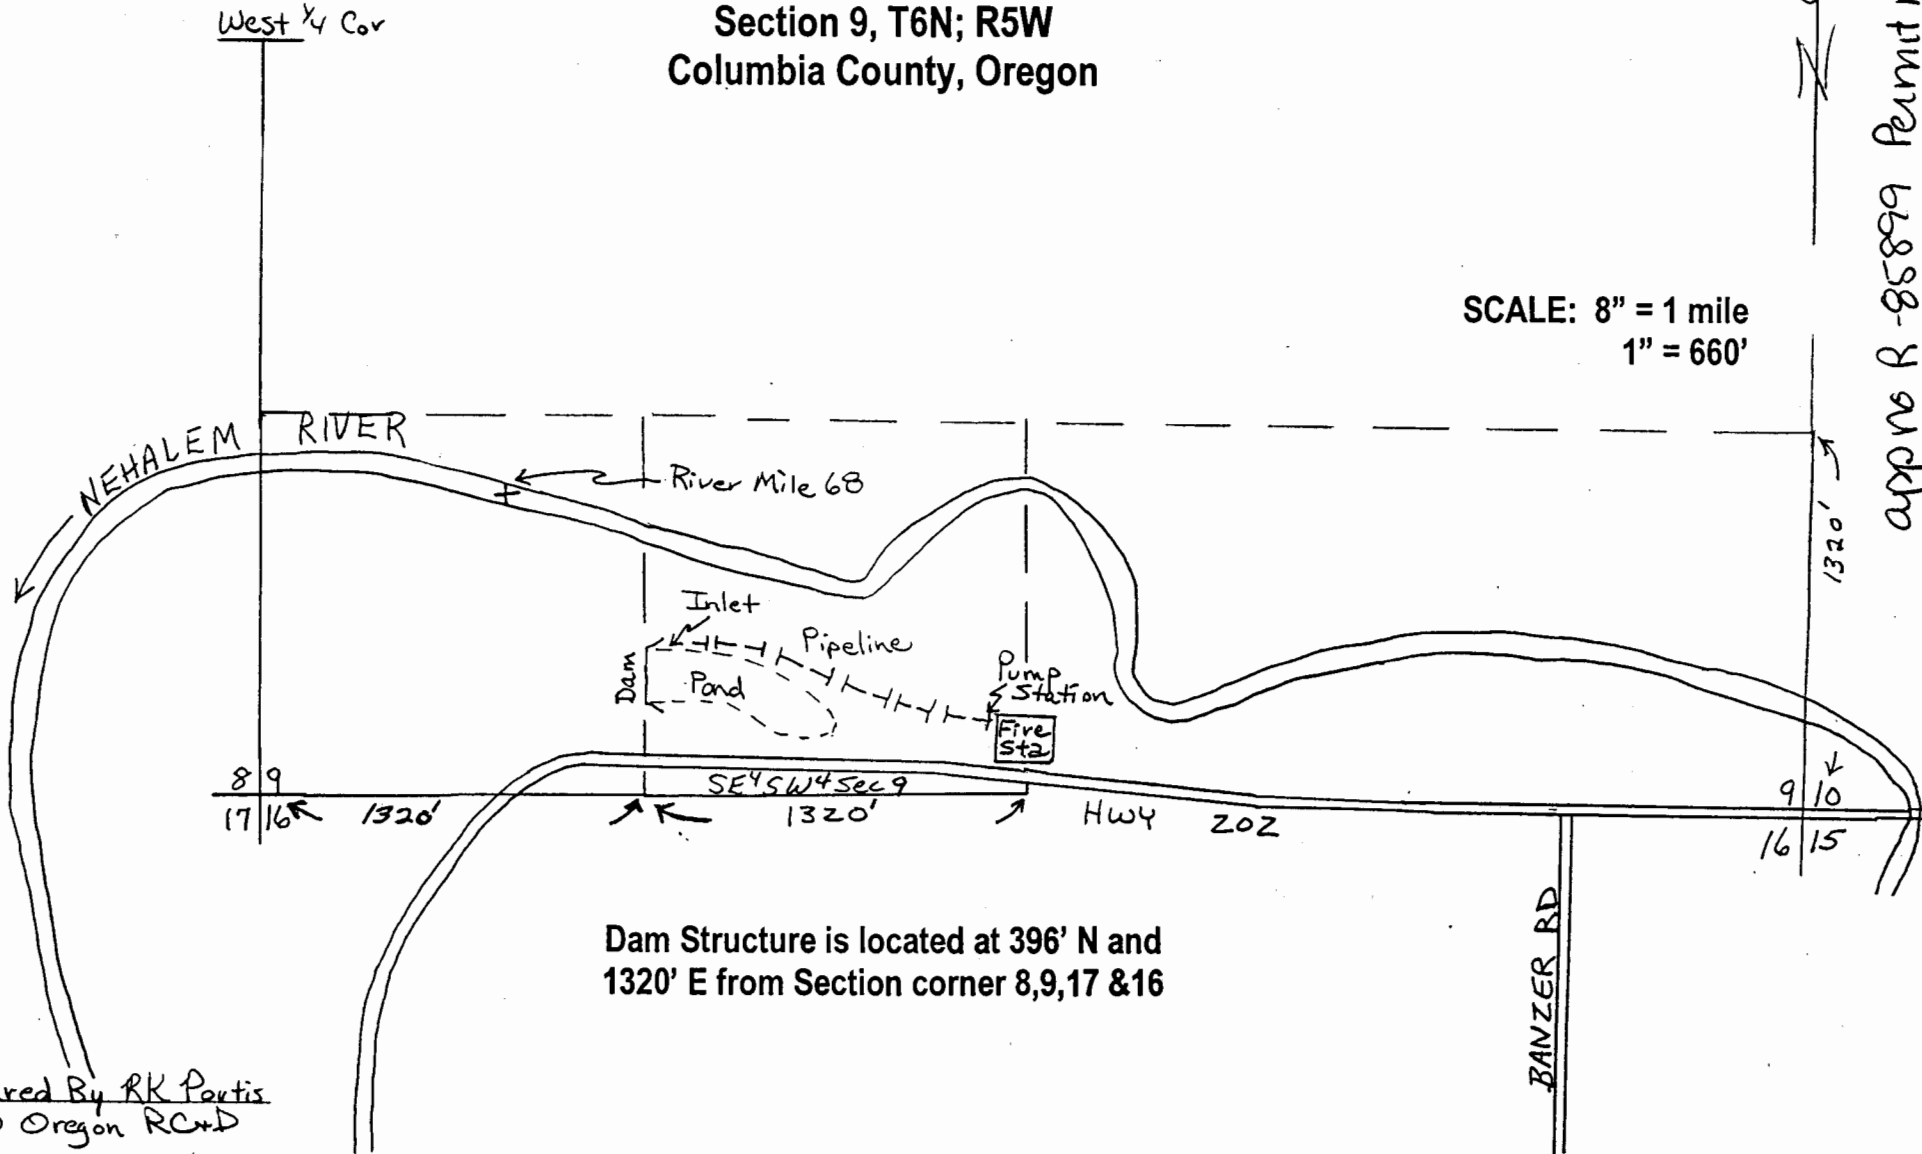

app no R-85899 Permit no R-13921

Prepared By RK Portis
@ NW Oregon RC+D