

General Notes

- 1 ALL WORK SHALL COMPLY WITH THESE DRAWINGS, GENERAL REQUIREMENTS, AND ATTACHED SPECIFICATIONS: CS-01, CS-02, CS-06, CS-11, CS-14, CS-52, CS-53, CS-56, CS-63, CS-67, MS-209, MS-212, MS-220.
- 2 OR-OSHA SAFETY REQUIREMENTS SHALL BE IN EFFECT AT ALL TIMES DURING CONSTRUCTION
- 3 LANDOWNER AND CONTRACTOR ARE RESPONSIBLE FOR PROTECTING UNDERGROUND UTILITIES. PHONE 800-332-2344 FOR UTILITY STAKE-OUT PRIOR TO CONSTRUCTION
- 4 CONTACT NRCS ENGINEER AT LEAST 2 WEEKS PRIOR TO START OF CONSTRUCTION.
- 5 STRUCTURE LOCATIONS WILL BE STAKED PRIOR TO CONSTRUCTION BY NRCS STAFF

PROJECT LOCATION:

7474 Mill Creek Rd SE
Aumsville, OR 97325

T 8S, R 2W, NE 1/4 of Sec 34, WM

Contact Information

Landowners:
Mary Carlene Stengel Living Trust
Linda Bailie of Jubilant, LLC
68615 SW 67th Ave
Portland, OR 97223

Project Planner:
Les Bachelor
USDA-NRCS
3867 Wolverine St NE, Suite 16
Salem, OR 97305-4267
503-399-5741 x122

Engineer:
Chris Smith
USDA-NRCS
580 Main St, Suite A
Dallas, OR 97338
503-623-5534 x108

RECEIVED
JAN 19 2006
WATER RESOURCES DEPT
SALEM, OREGON

Schedule of Drawings

<u>Sheet</u>	<u>Contents</u>
1	Location Map / Contact Info
2	Plan View - Easement
3	Stage-Storage / EI-Area Curves
4	XS - EMBANKMENT
5	Detail - Spillway Box
6	Detail - Plunge Pool

RECEIVED
MAR 09 2007
WATER RESOURCES DEPT
SALEM, OREGON

CMS
1/05
1/05
4/12/05
Jan Kern
1/4 / Jan Kern LWB Basin Engineer

Mill Creek WRP
WETLAND RESTORATION / ENHANCEMENT
LOCATION MAP / GENERAL NOTES / CONTACT INFO
MARION, CO, OR



MILLCREEK.DWG
ORLWCS-0505

0-810493

SEC.34 T8S R2W WM, MARION COUNTY

8 2W 34

Cancelled
800
2000

LEGEND

LINE TYPES

TAX LOT BOUNDARY OLD PROPERTY LINE

ROAD RIGHT-OF-WAY VACATED RIGHT-OF-WAY

RAILROAD RAILROAD RIGHT-OF-WAY

STREAM, LAKE, ETC. TAX LOT BOUNDARY STREAM, LAKE, ETC. NON-BOUNDARY

SUBDIVISION BOUNDARY PARTITION PLAT BND.

TAX CHNG BOUNDARY EASEMENT

SYMBOL TYPES

D.L.C.

CONTROL POINTS

SURVEY MONUMENTS

G.L.C. CORNERS

SECTION 1/4 SEC. 1/16 SEC.

NUMBERS

TAX CODE NO.
000 00 00 0

ABSTRACT - ALL ABSTRACTS INCLUDE ANY PORTION THAT MAY LIE WITHIN THE INDICATED PUBLIC RIGHT OF WAYS.


TICK MARKS - WHEN A TICK MARK IS INDICATED ON THE EXTENSION OF A LINE, THEN THE DIMENSION GOES TO THE TICK MARK. GENERALLY TICK IS USED WHEN DIMENSIONS GO INTO PUBLIC RIGHT OF WAYS.

ARROWS ARE USED WITH DIMENSIONS IN AREAS OF GREATER COMPLEXITY.

NOTICE: This map was created for Assessor's Office use ONLY.



Revised APPROX.
SCALE 1" = 400 - 800 FT
or 1:4800
Plot file created: June 27, 2003

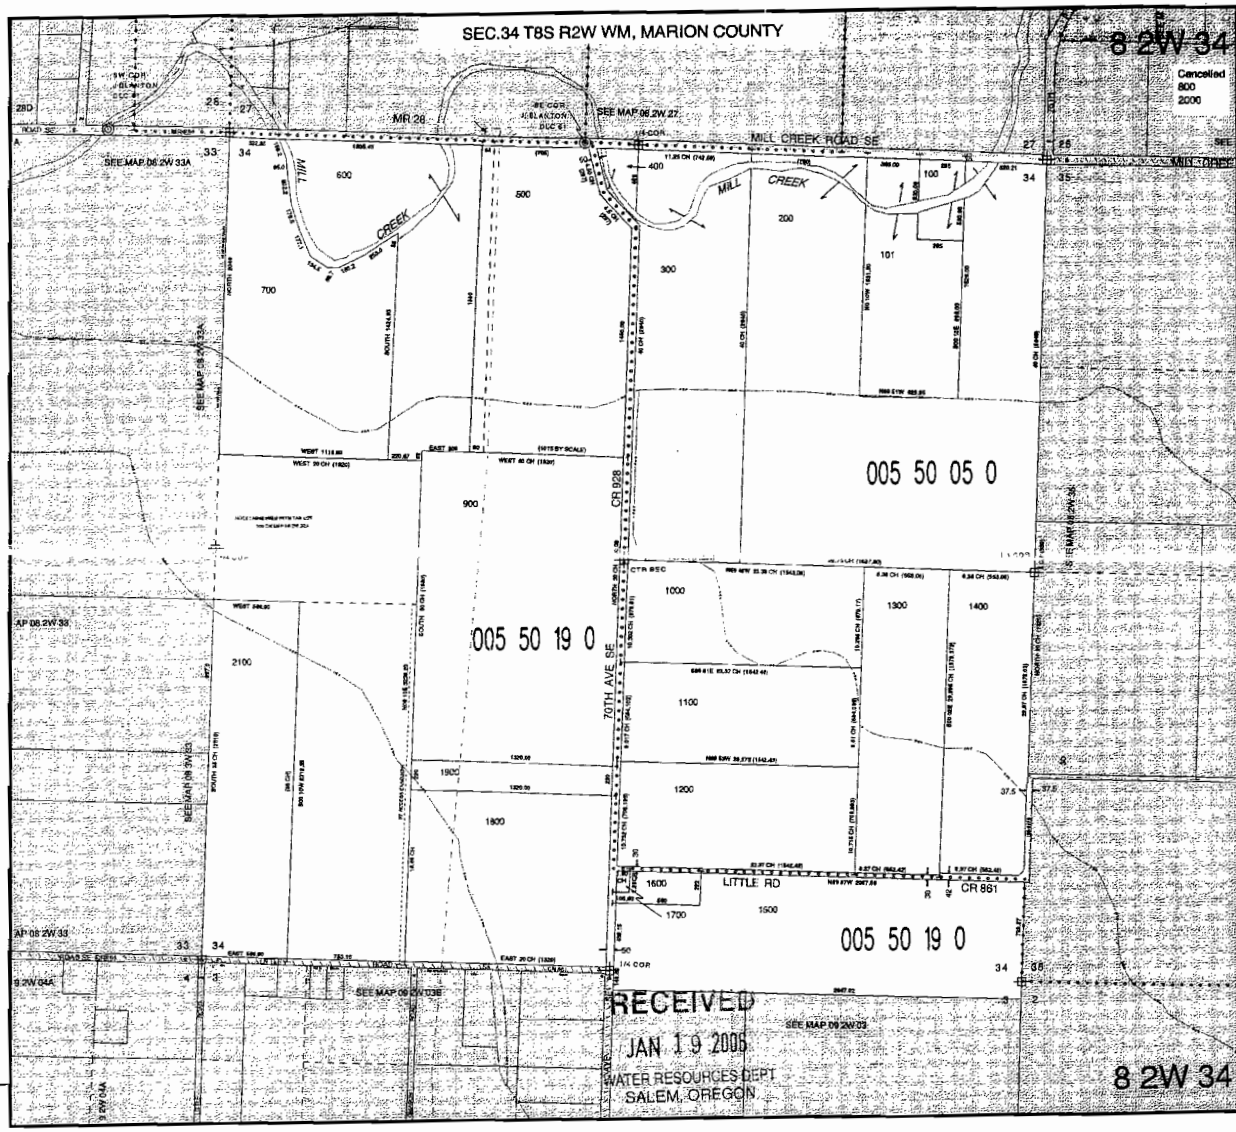

RECEIVED
JAN 19 2005
WATER RESOURCES DEPT
SALEM, OREGON

8 2W 34


RECEIVED


MAR 09 2007

WATER RESOURCES DEPT
SALEM, OREGON 4

Project Site
Mill Creek WRP
Beach Lateral Irrigation Ditch

Stayton Diversion
North Santiam Water Control District

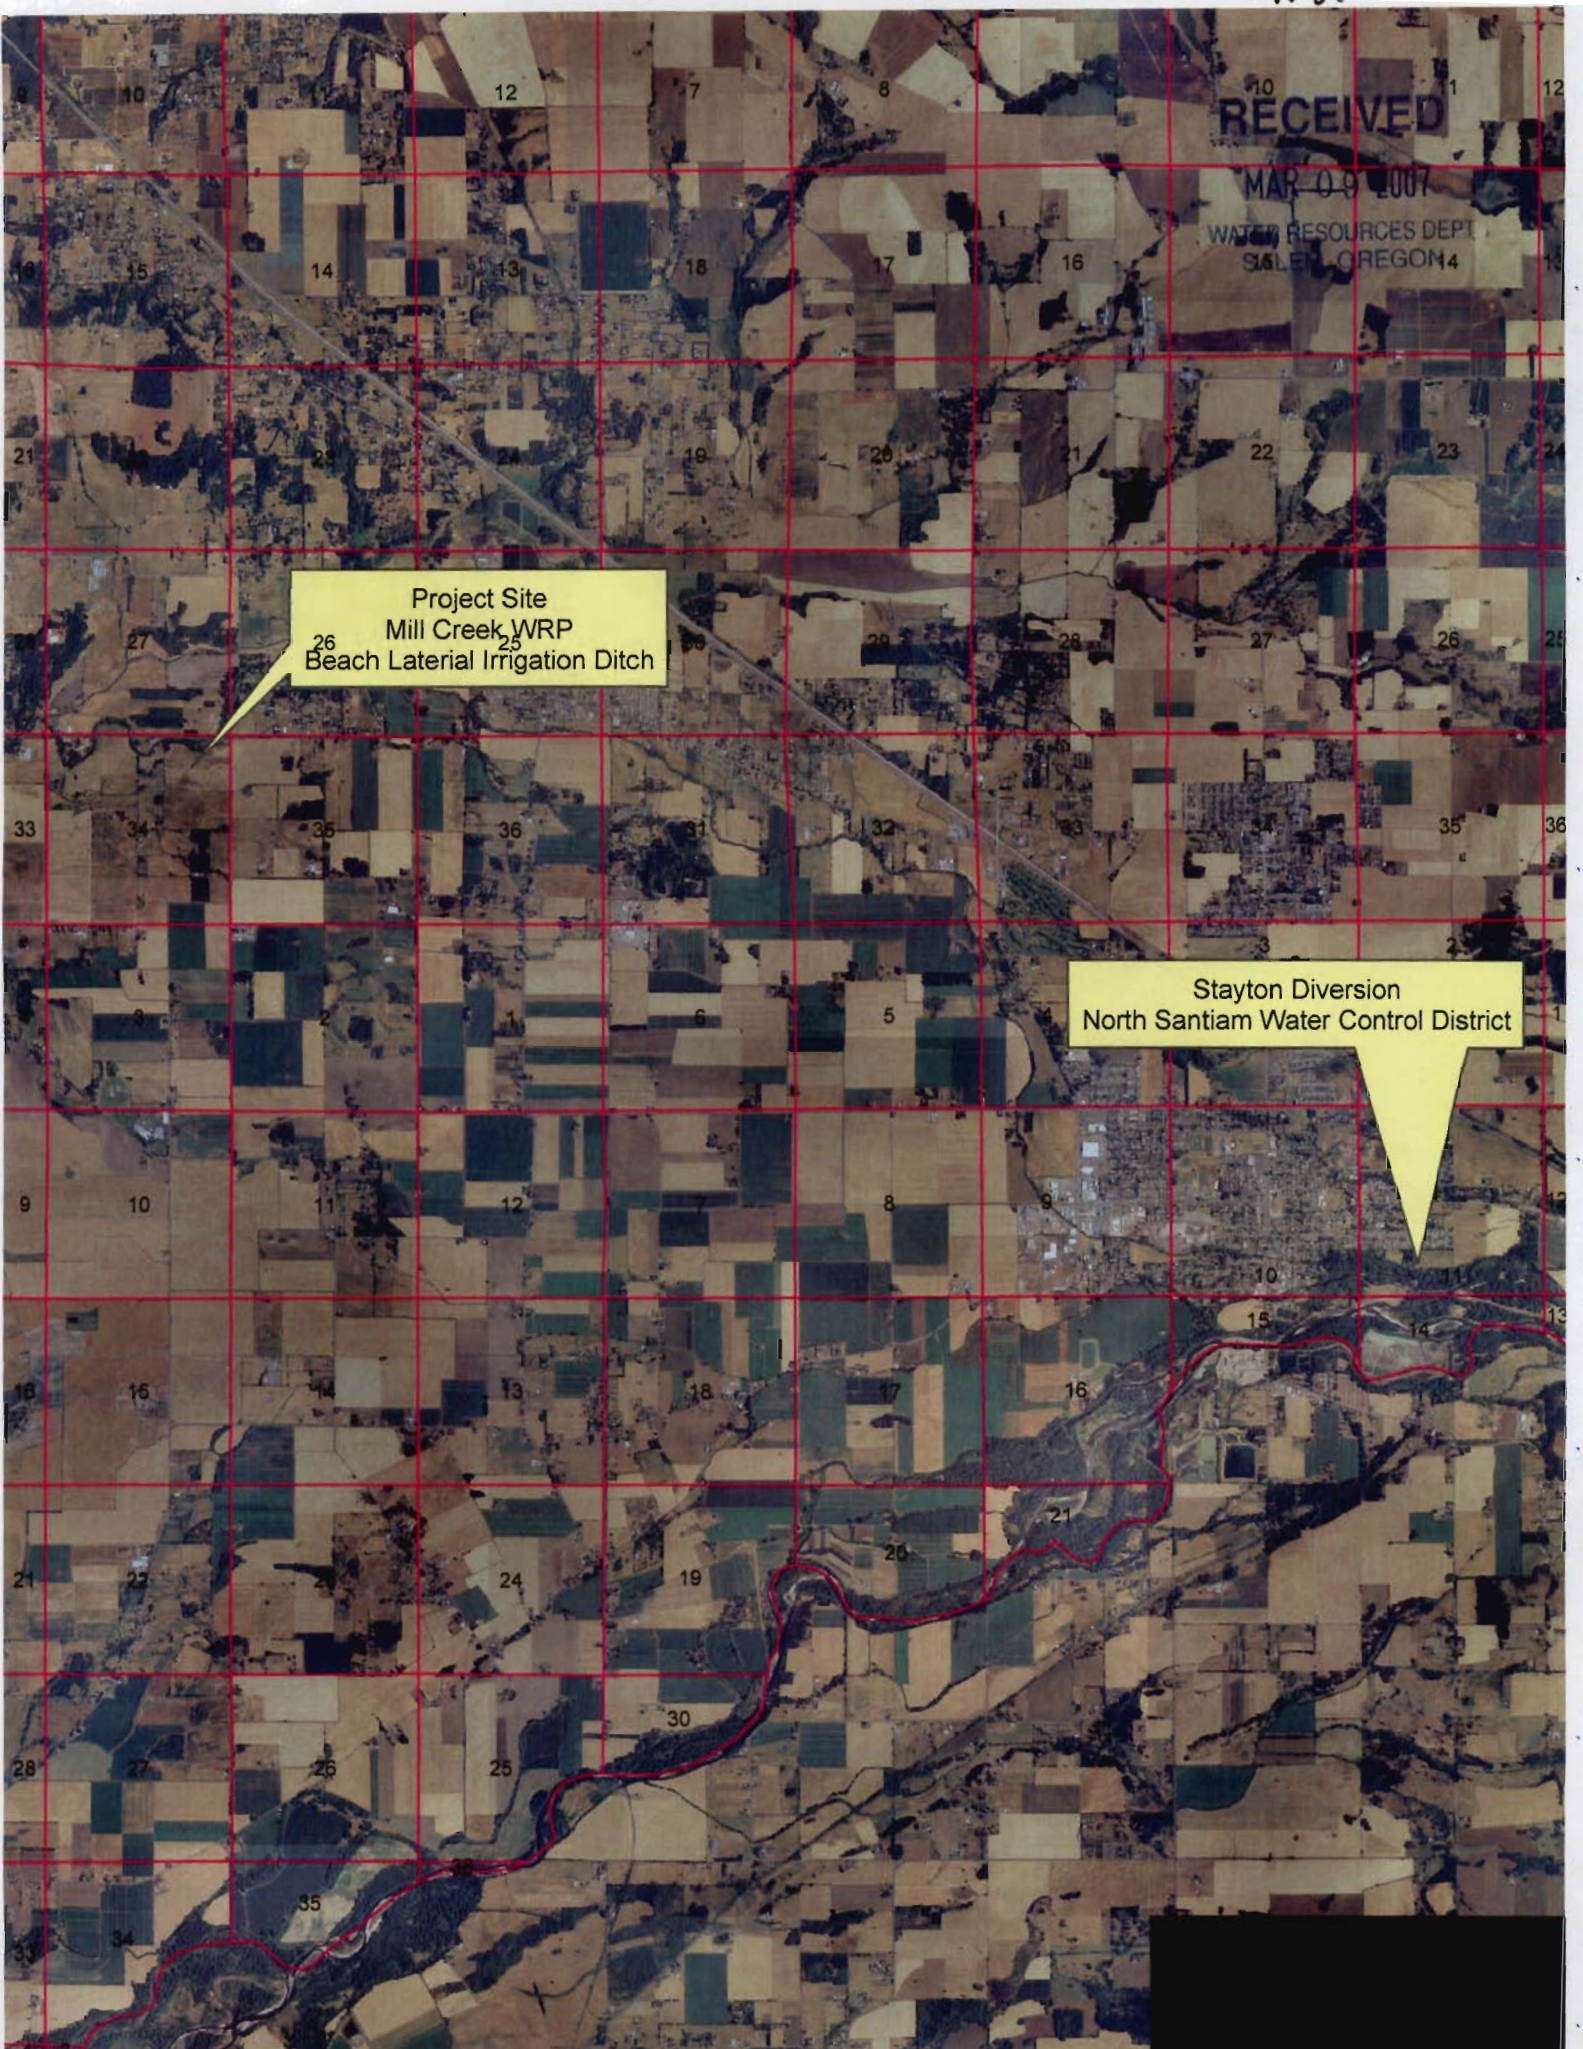

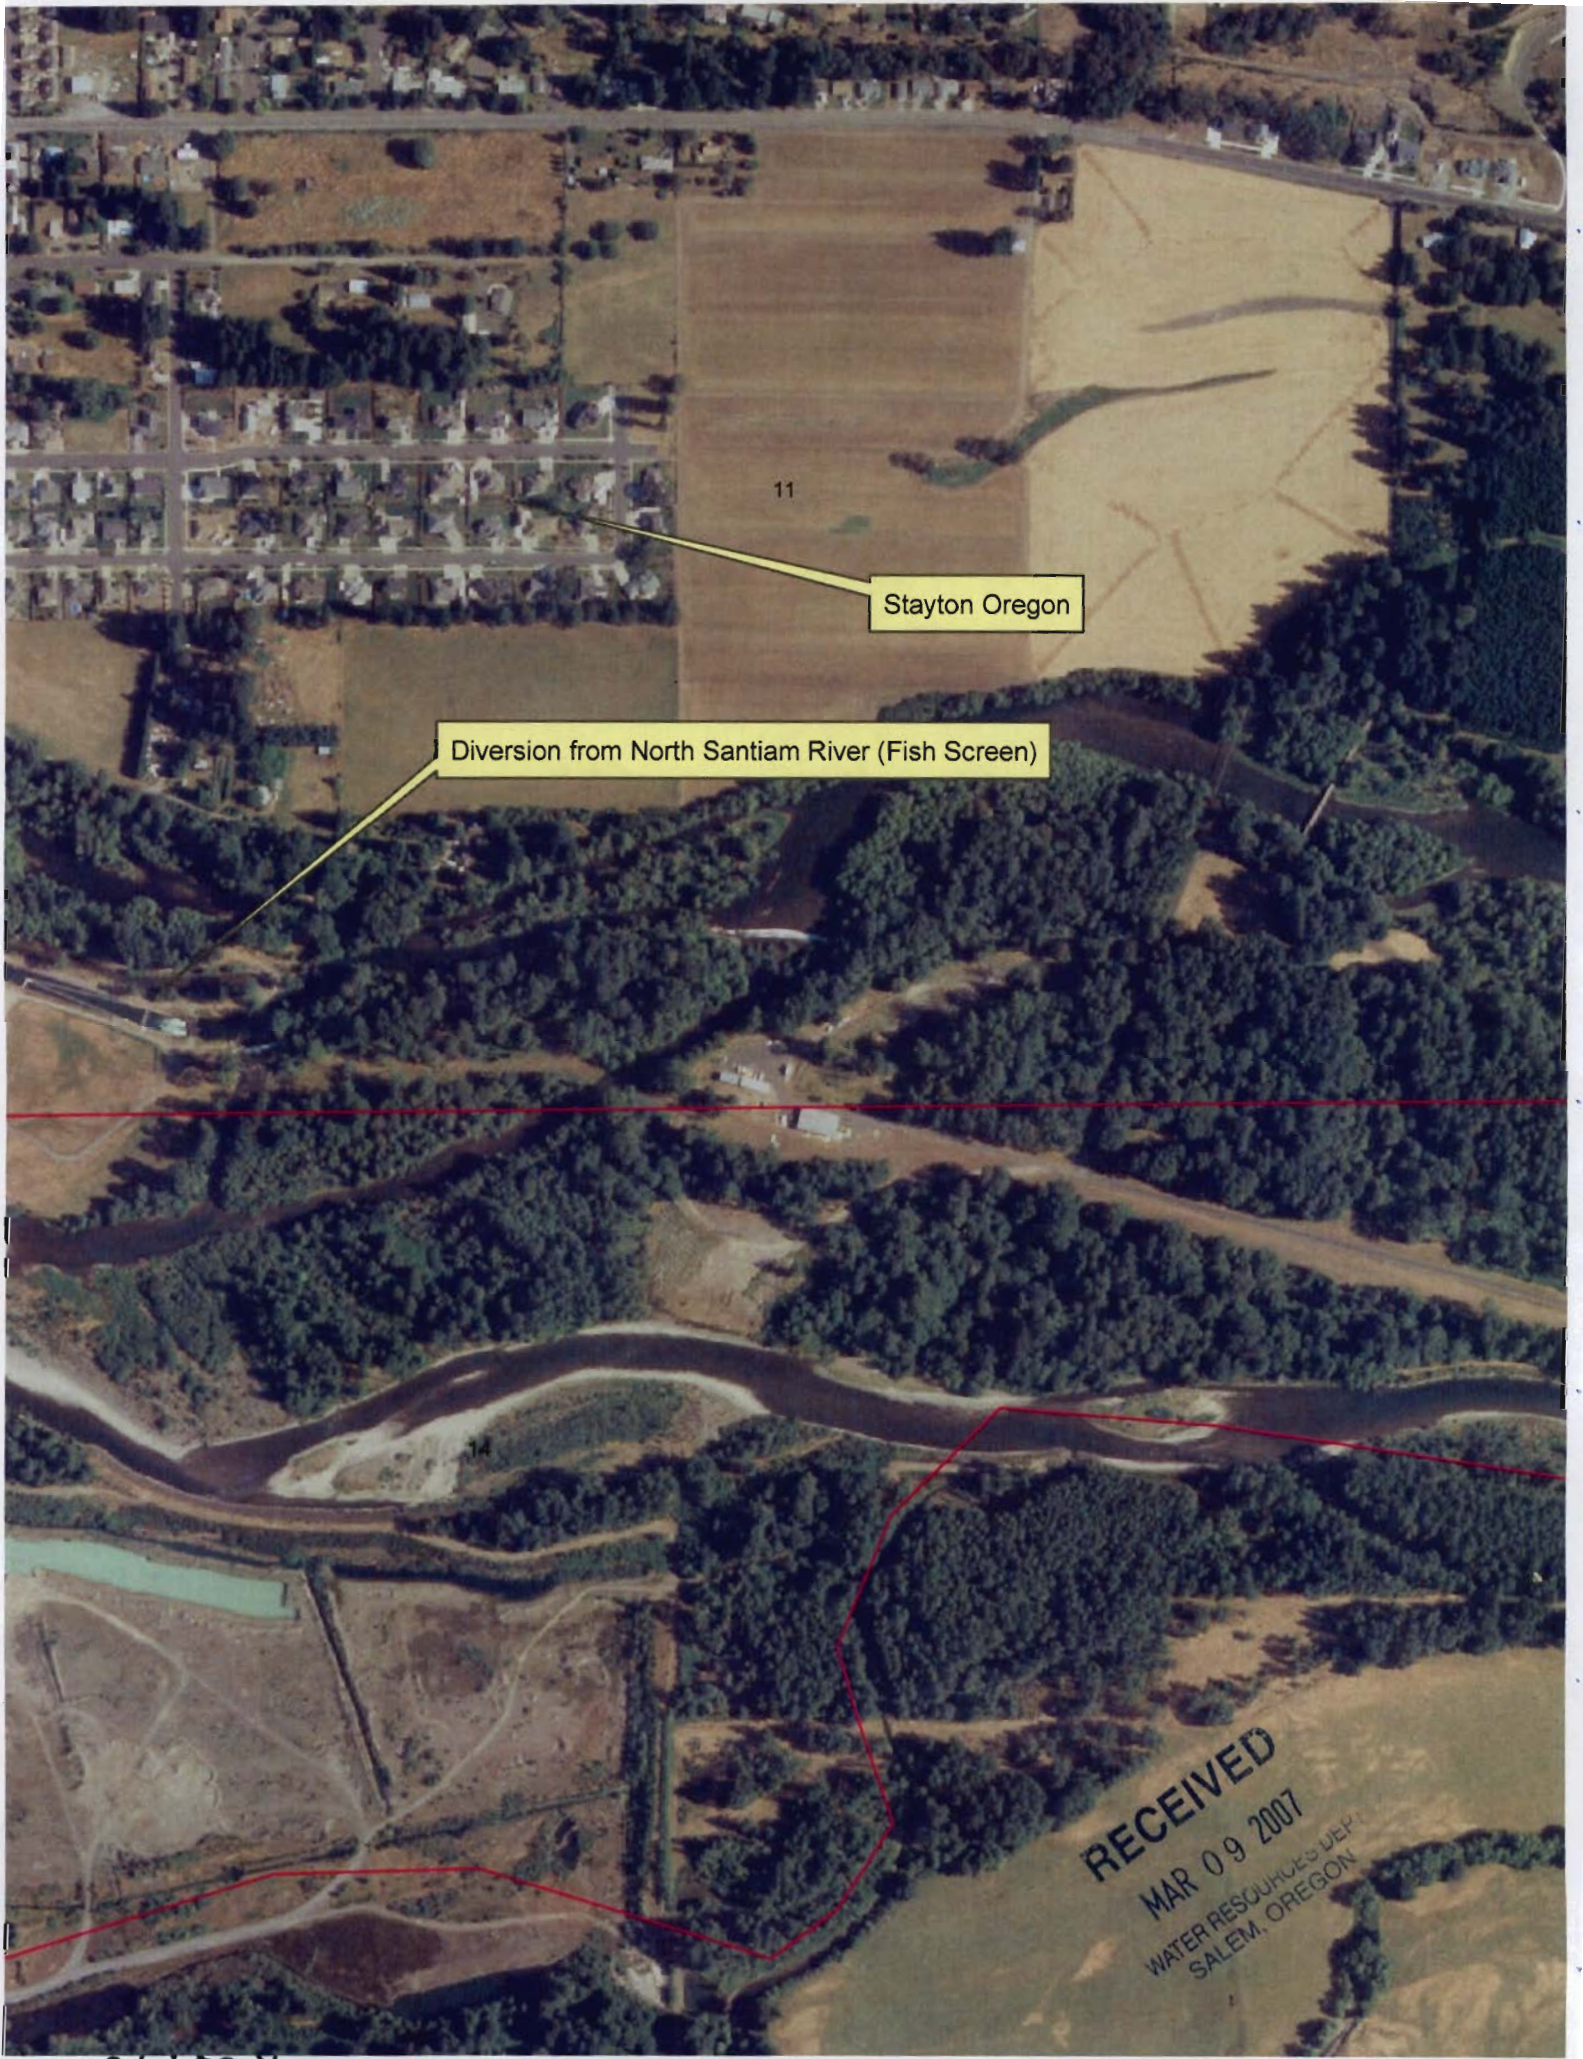

11

Stayton Oregon

Diversion from North Santiam River (Fish Screen)

RECEIVED
MAR 09 2007
WATER RESOURCES DEPT.
SALEM, OREGON

01/20/07