

SECTION

Section 36

TL 900

1" = 1320 ft


RECEIVED

SEP 7 2012

TOWNSHIP 8<sup>South</sup>, RANGE 1<sup>West</sup>, W. M.

WATER RESOURCES DEPT  
SALEM, OREGON

↑ North

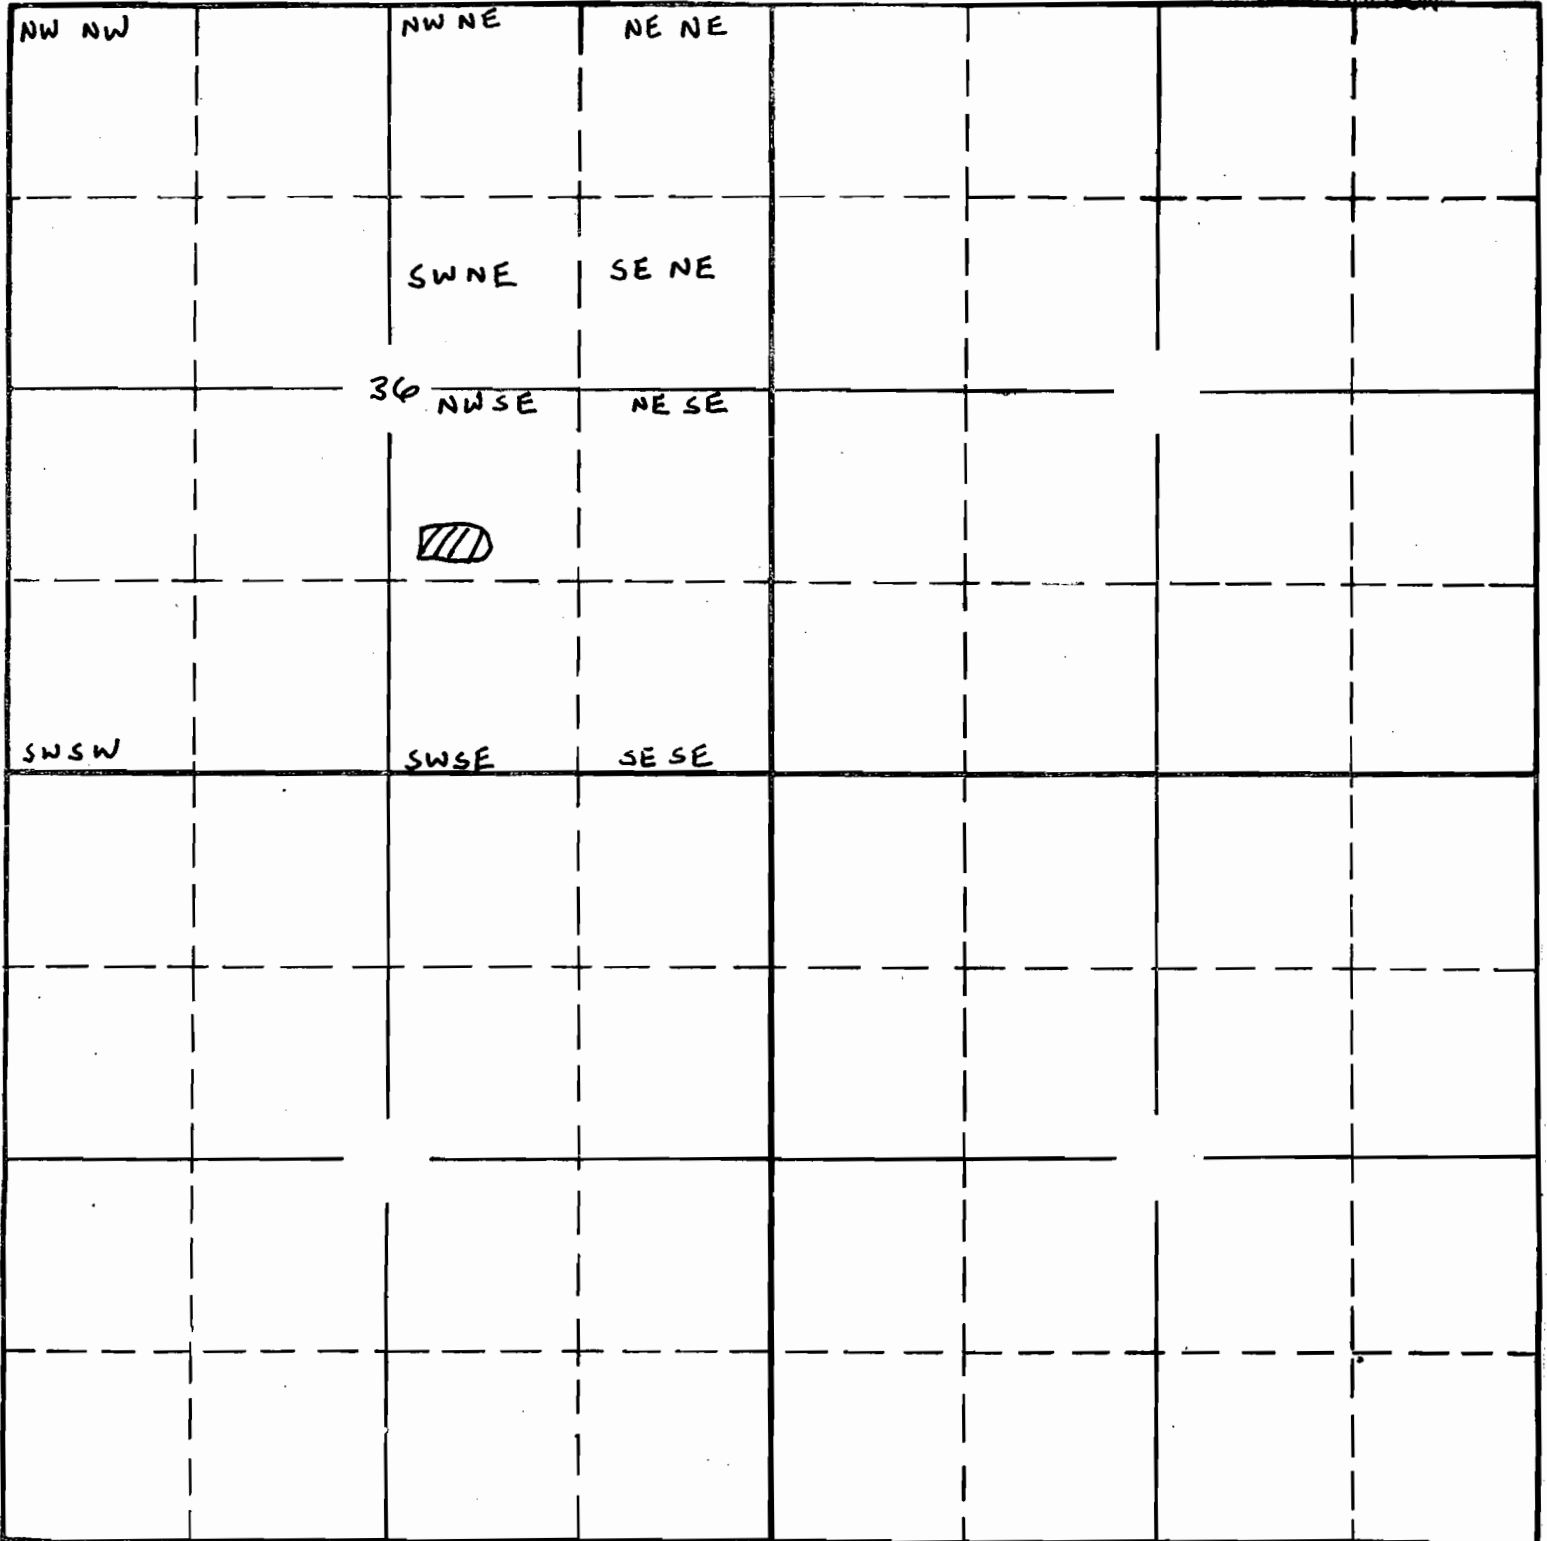

South

Dam located: 1022 South  
408 East  
From Center Section 36

APPLICATION No.

PERMIT No.

R-87830