


USDI-BLM

DRAINAGE BOUNDARY

DRAINAGE AREA OF  
PROPOSED DAM 147.359 M.  
94,250 Acres

T19S

8-14-63 DHN

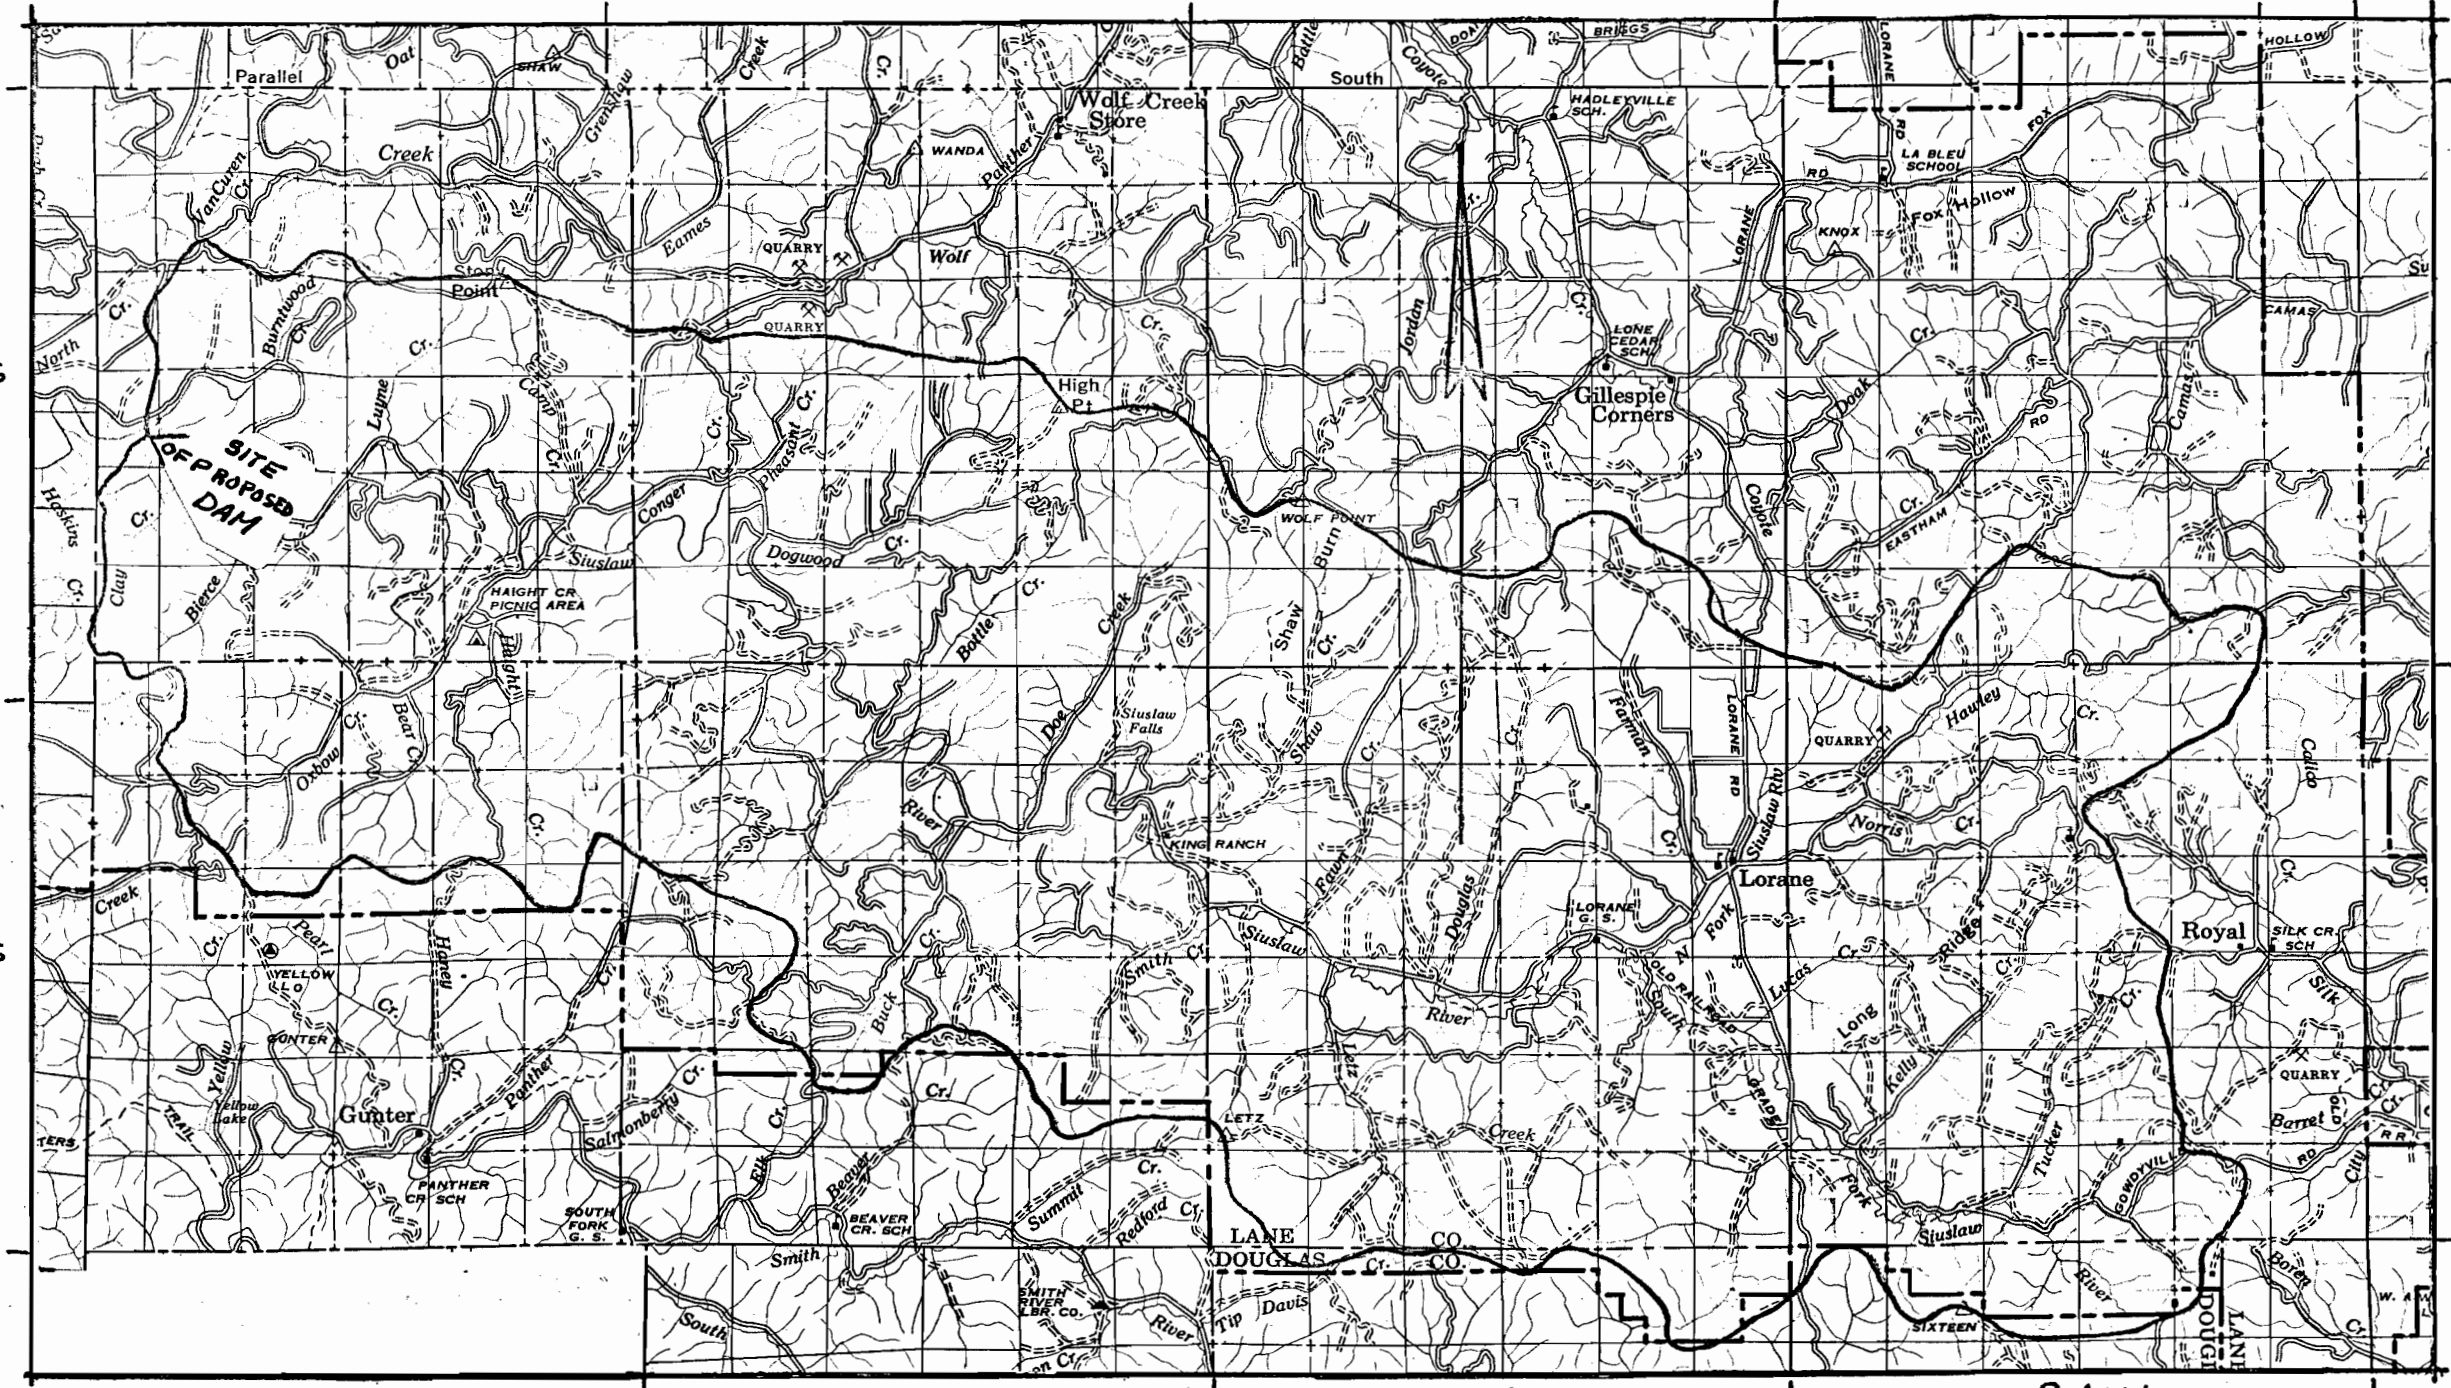

RTW

R6W

R5W

R4W

Application No. R-39040

Permit No. R-3524

U.S. D.I. BLM  
EUGENE DISTRICT

19 T. 19 S. R. 7 W. Will. Mer.

Edris

SPOT ELEV. CHECK

ESTIMATED VOLUME OF  
RESERVOIR WITH 5' DAM  
55.6 ACRES FEET.

1.4 MILES

ENTENT OF  
CONTINUOUS SURVEY.

APPROX. LIMIT OF RESERVOIR  
7400' FROM DAM.

FUTURE BRIDGE

CLAY CREEK  
ELEVATION AREA

APPROX.  
DAM LOCATION


Creek

Wainislaw

Application No. R-39040  
Permit No. R-3524

SEASONAL DAM RESERVOIR  
CLAY CREEK DEC. SITE  
T19S R7W SEC.19

UNITED STATES  
DEPARTMENT OF THE INTERIOR  
BUREAU OF LAND MANAGEMENT  
EUGENE DISTRICT OFFICE

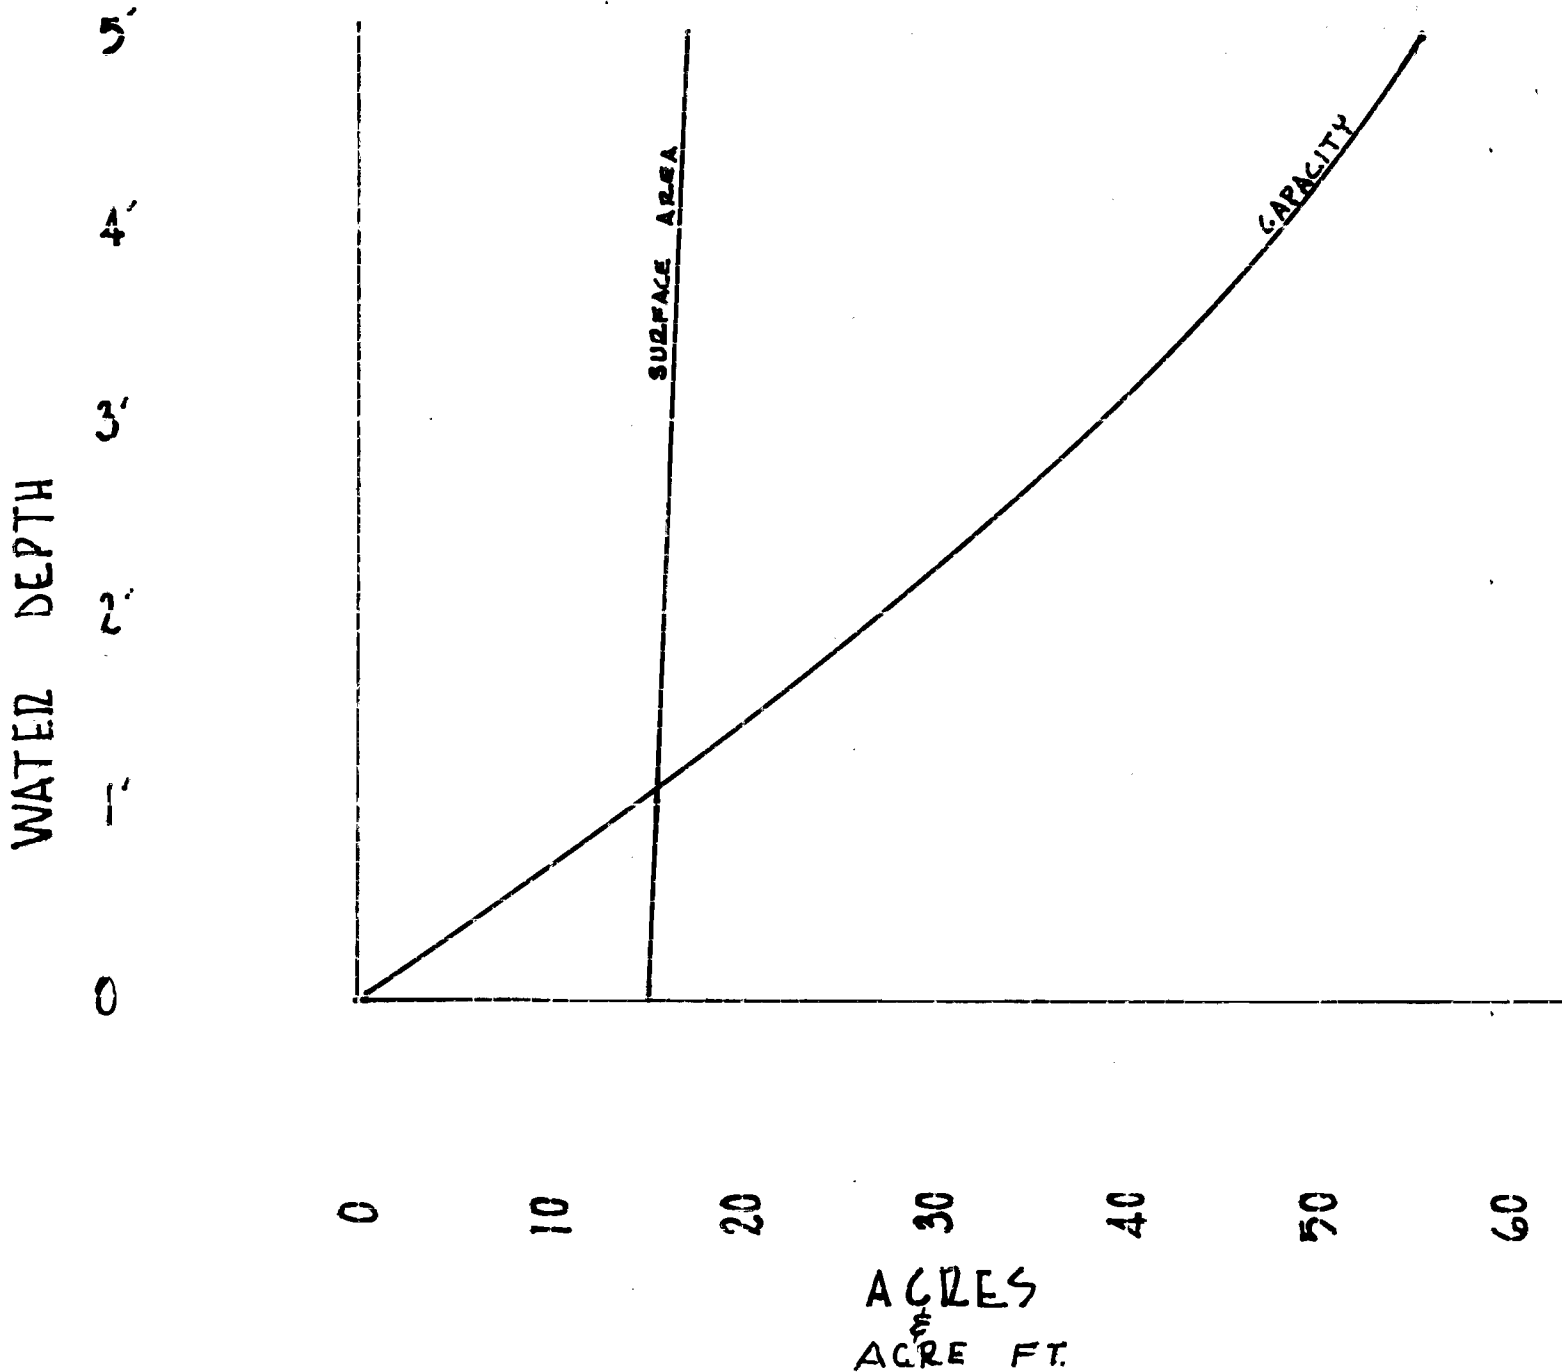

29412 63  
*John L. ...*

Application No. R. 39040  
Permit No. R. 3524