




**GENERAL PLAN**

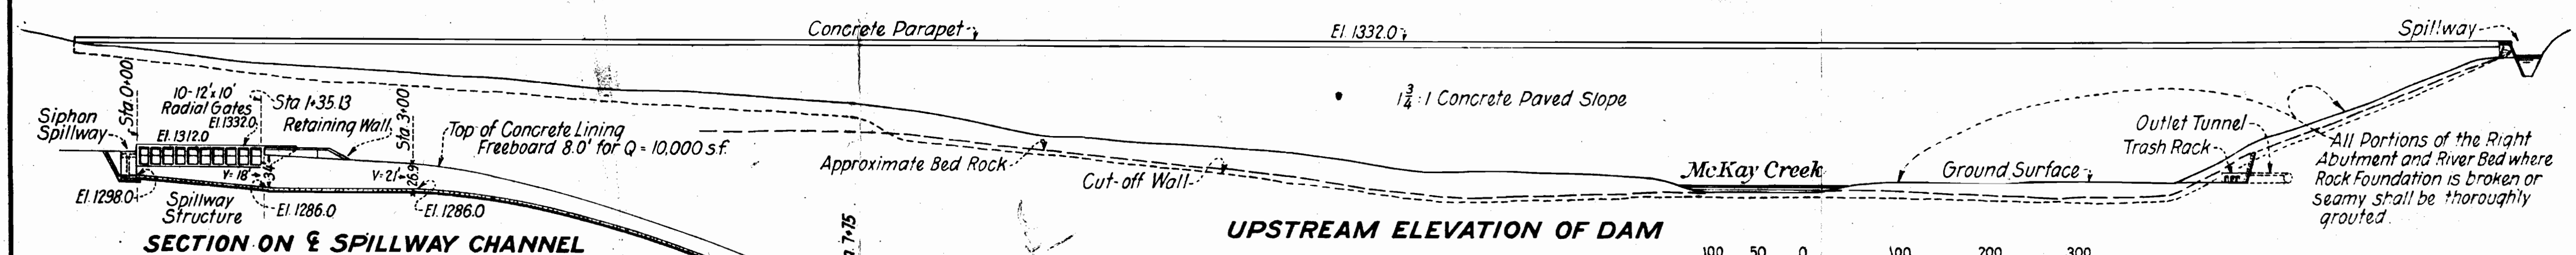


**UPSTREAM ELEVATION OF DAM**

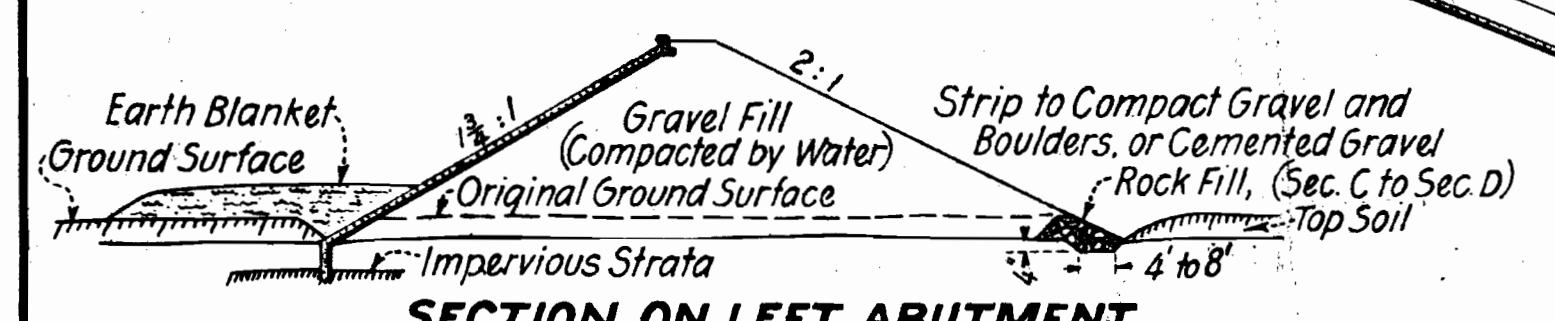


**SECTION ON & SPILLWAY CHANNEL**

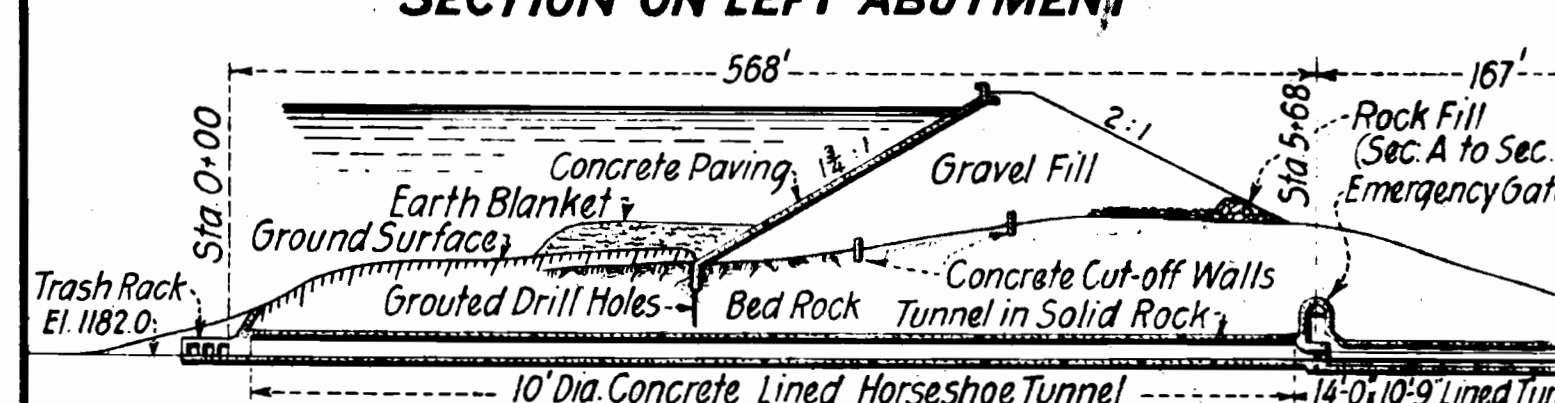


**SECTION ON LEFT ABUTMENT**

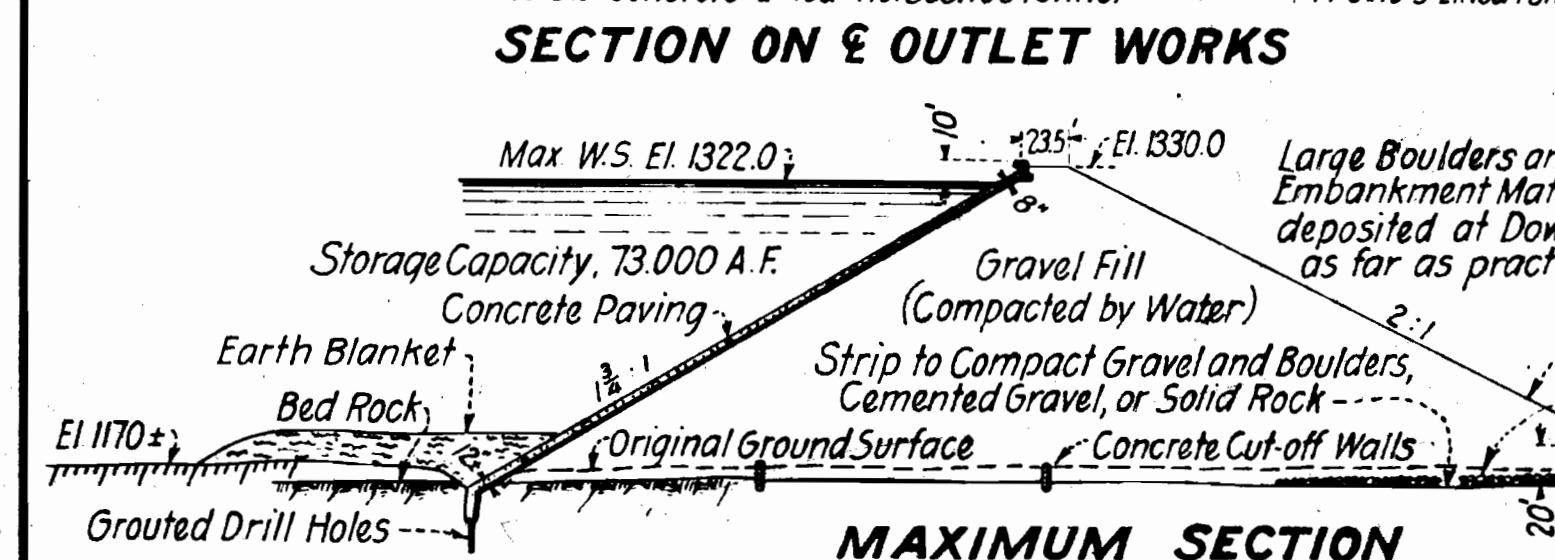


**SECTION ON & OUTLET WORKS**

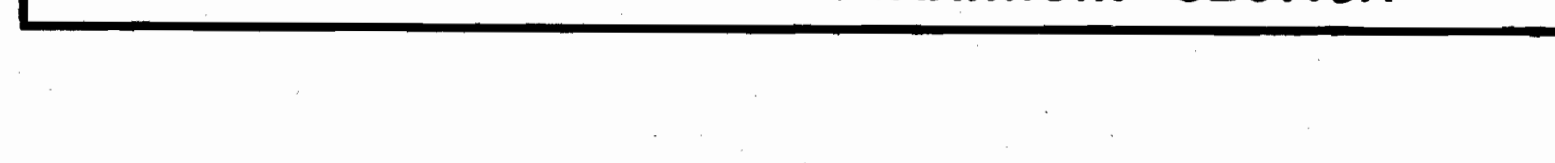

**MAXIMUM SECTION**

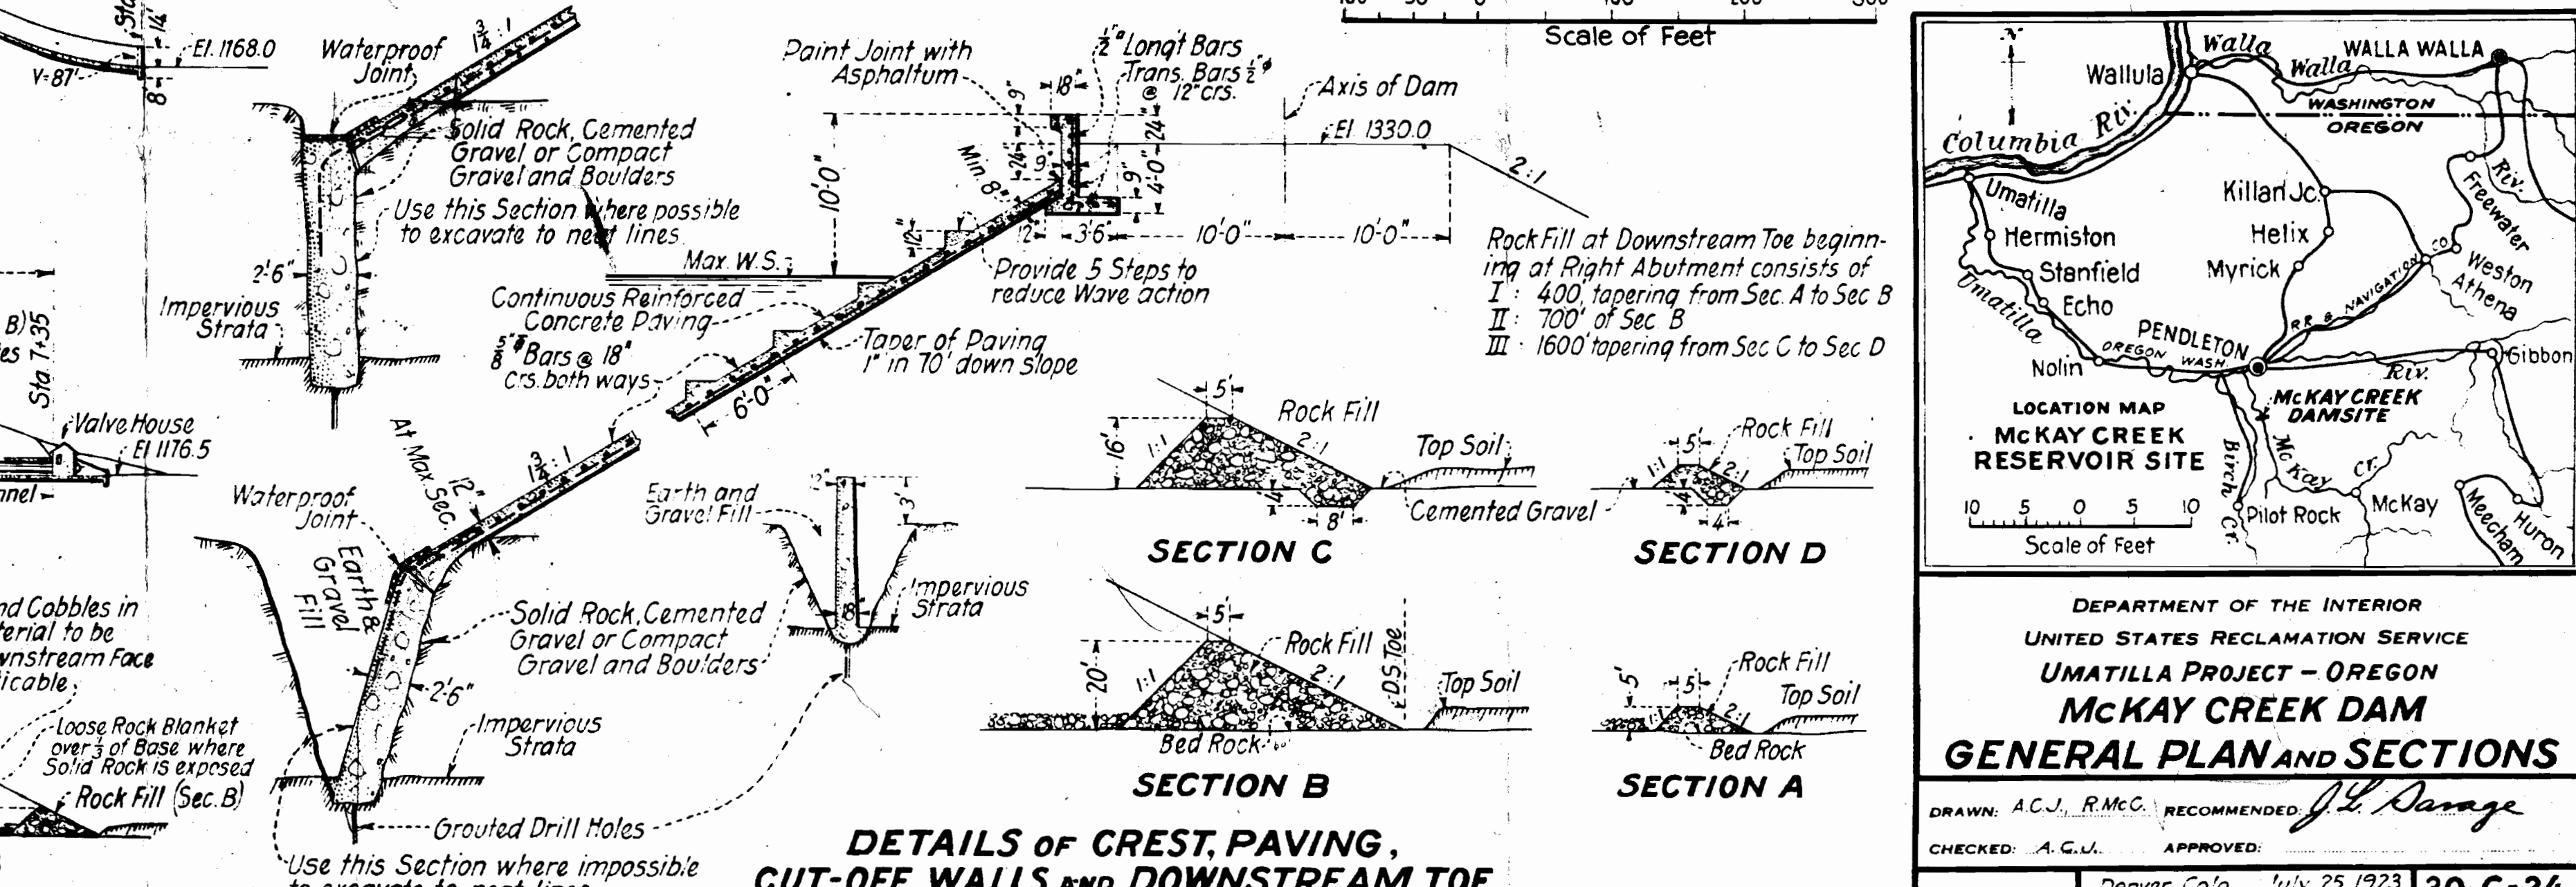

**DETAILS OF CREST, PAVING, CUT-OFF WALLS AND DOWNSTREAM TOE**

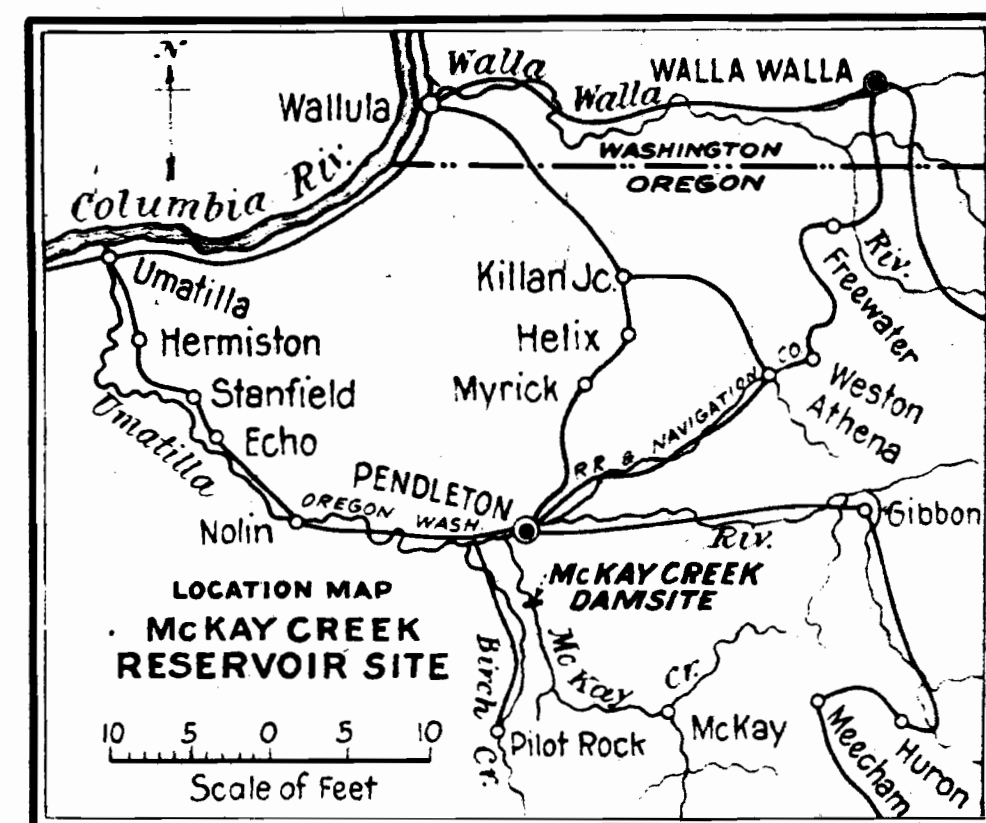

DEPARTMENT OF THE INTERIOR  
 UNITED STATES RECLAMATION SERVICE  
 UMATILLA PROJECT - OREGON  
**McKAY CREEK DAM**  
**GENERAL PLAN AND SECTIONS**  
 DRAWN: A.C.J., R.M.C. RECOMMENDED: J.L. Dunge  
 CHECKED: A.C.U. APPROVED:  
 Denver, Colo., July 25, 1923 **30-C-24**