


Application No. 9780
 Permit No.

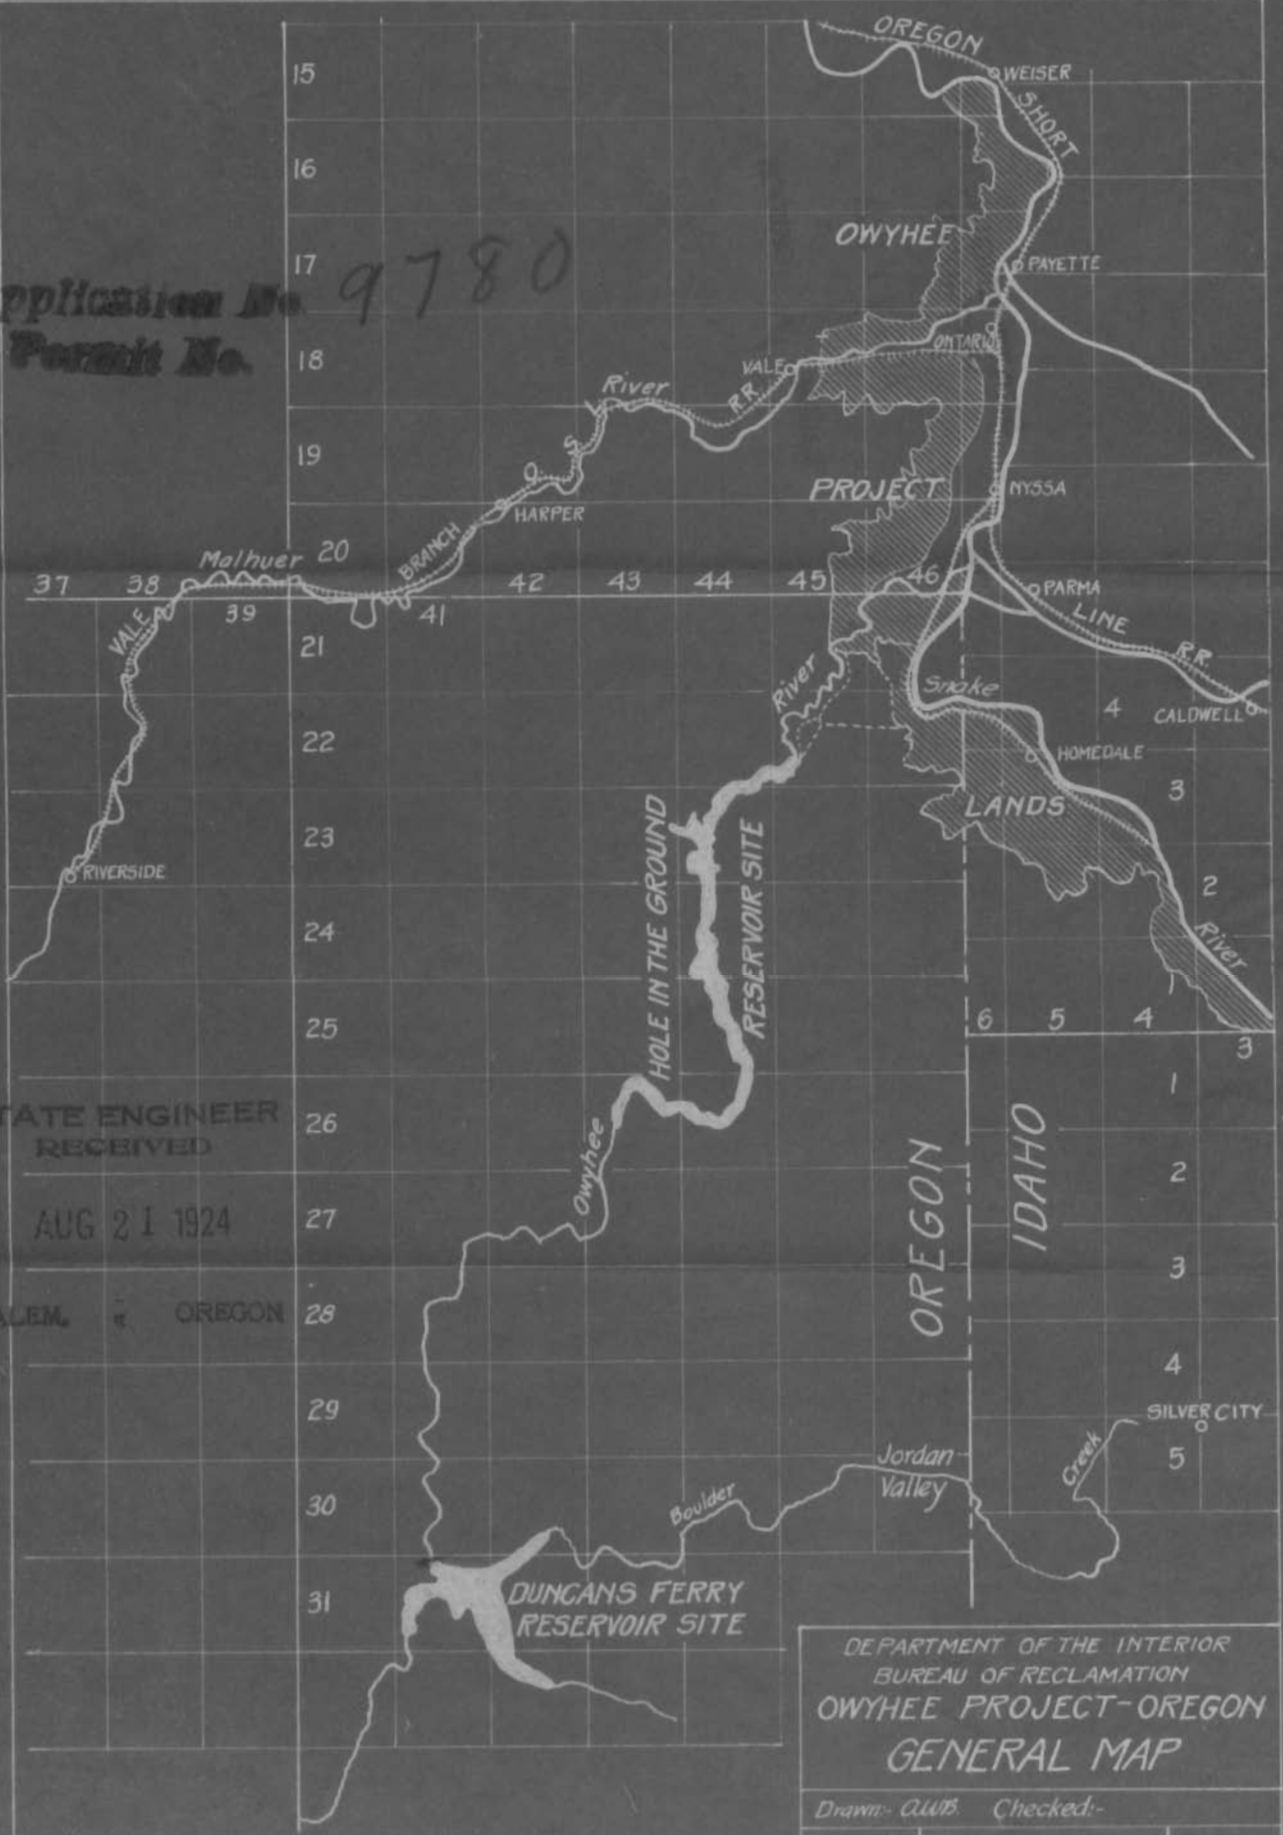

STATE ENGINEER
 RECEIVED

AUG 21 1924

SALEM, OREGON

DEPARTMENT OF THE INTERIOR
 BUREAU OF RECLAMATION
 OWYHEE PROJECT-OREGON
 GENERAL MAP

Drawn: C.W.B. Checked:-

V-4830 BOISE, IDAHO 2-13-24