


SECTION

TOWNSHIP 6 S , RANGE 5 W , W. M.

North

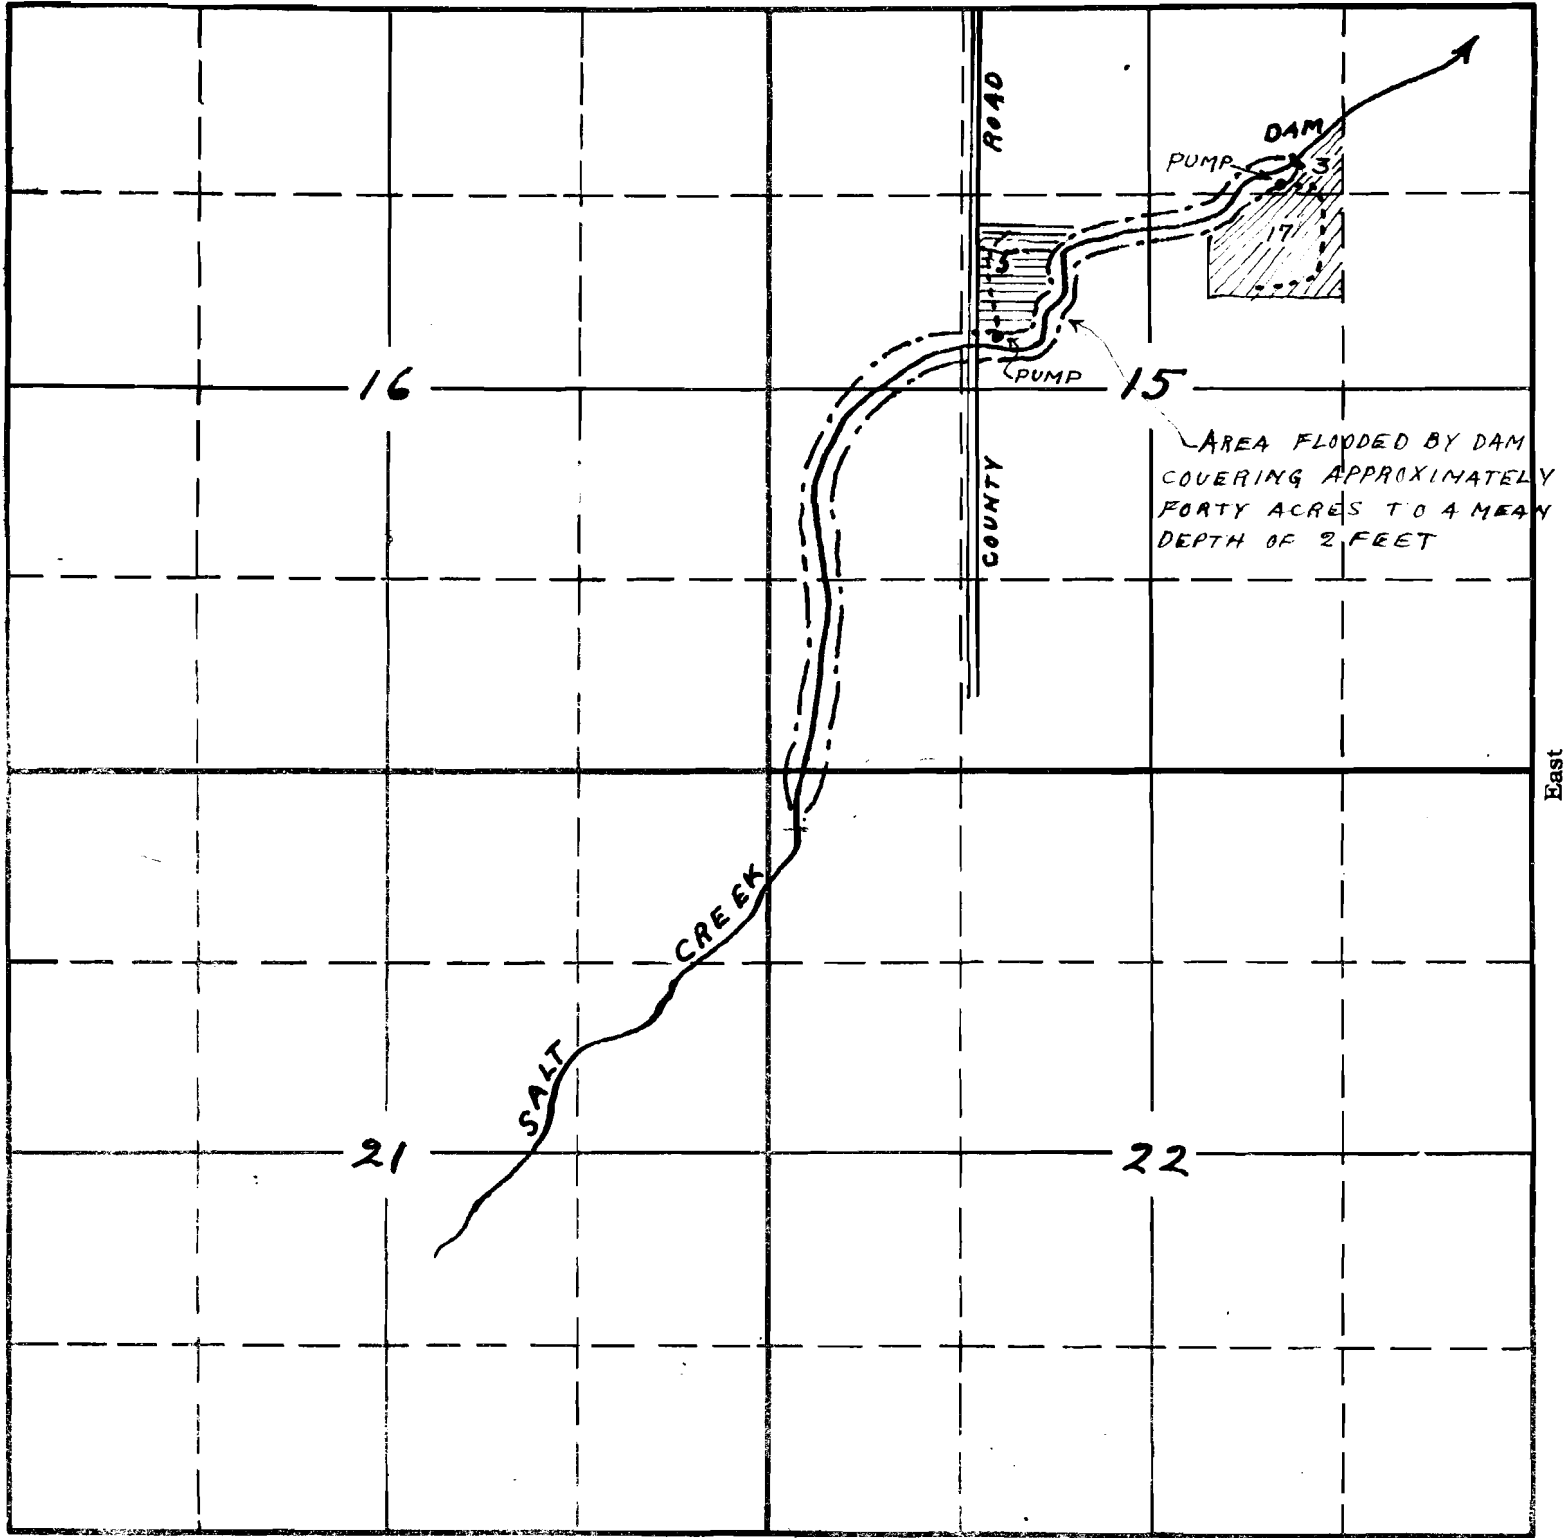

West

East

South

Prepared in State Engineer's Office  
 from sketch furnished by applicant.  
 9/23/31-

APPLICATION No. R-14328  
 PERMIT No. - R-652