


SECTION

35  
2

TOWNSHIP <sup>40 S</sup> 41 S, RANGE <sup>3 W</sup> 3 W, W. M.

North

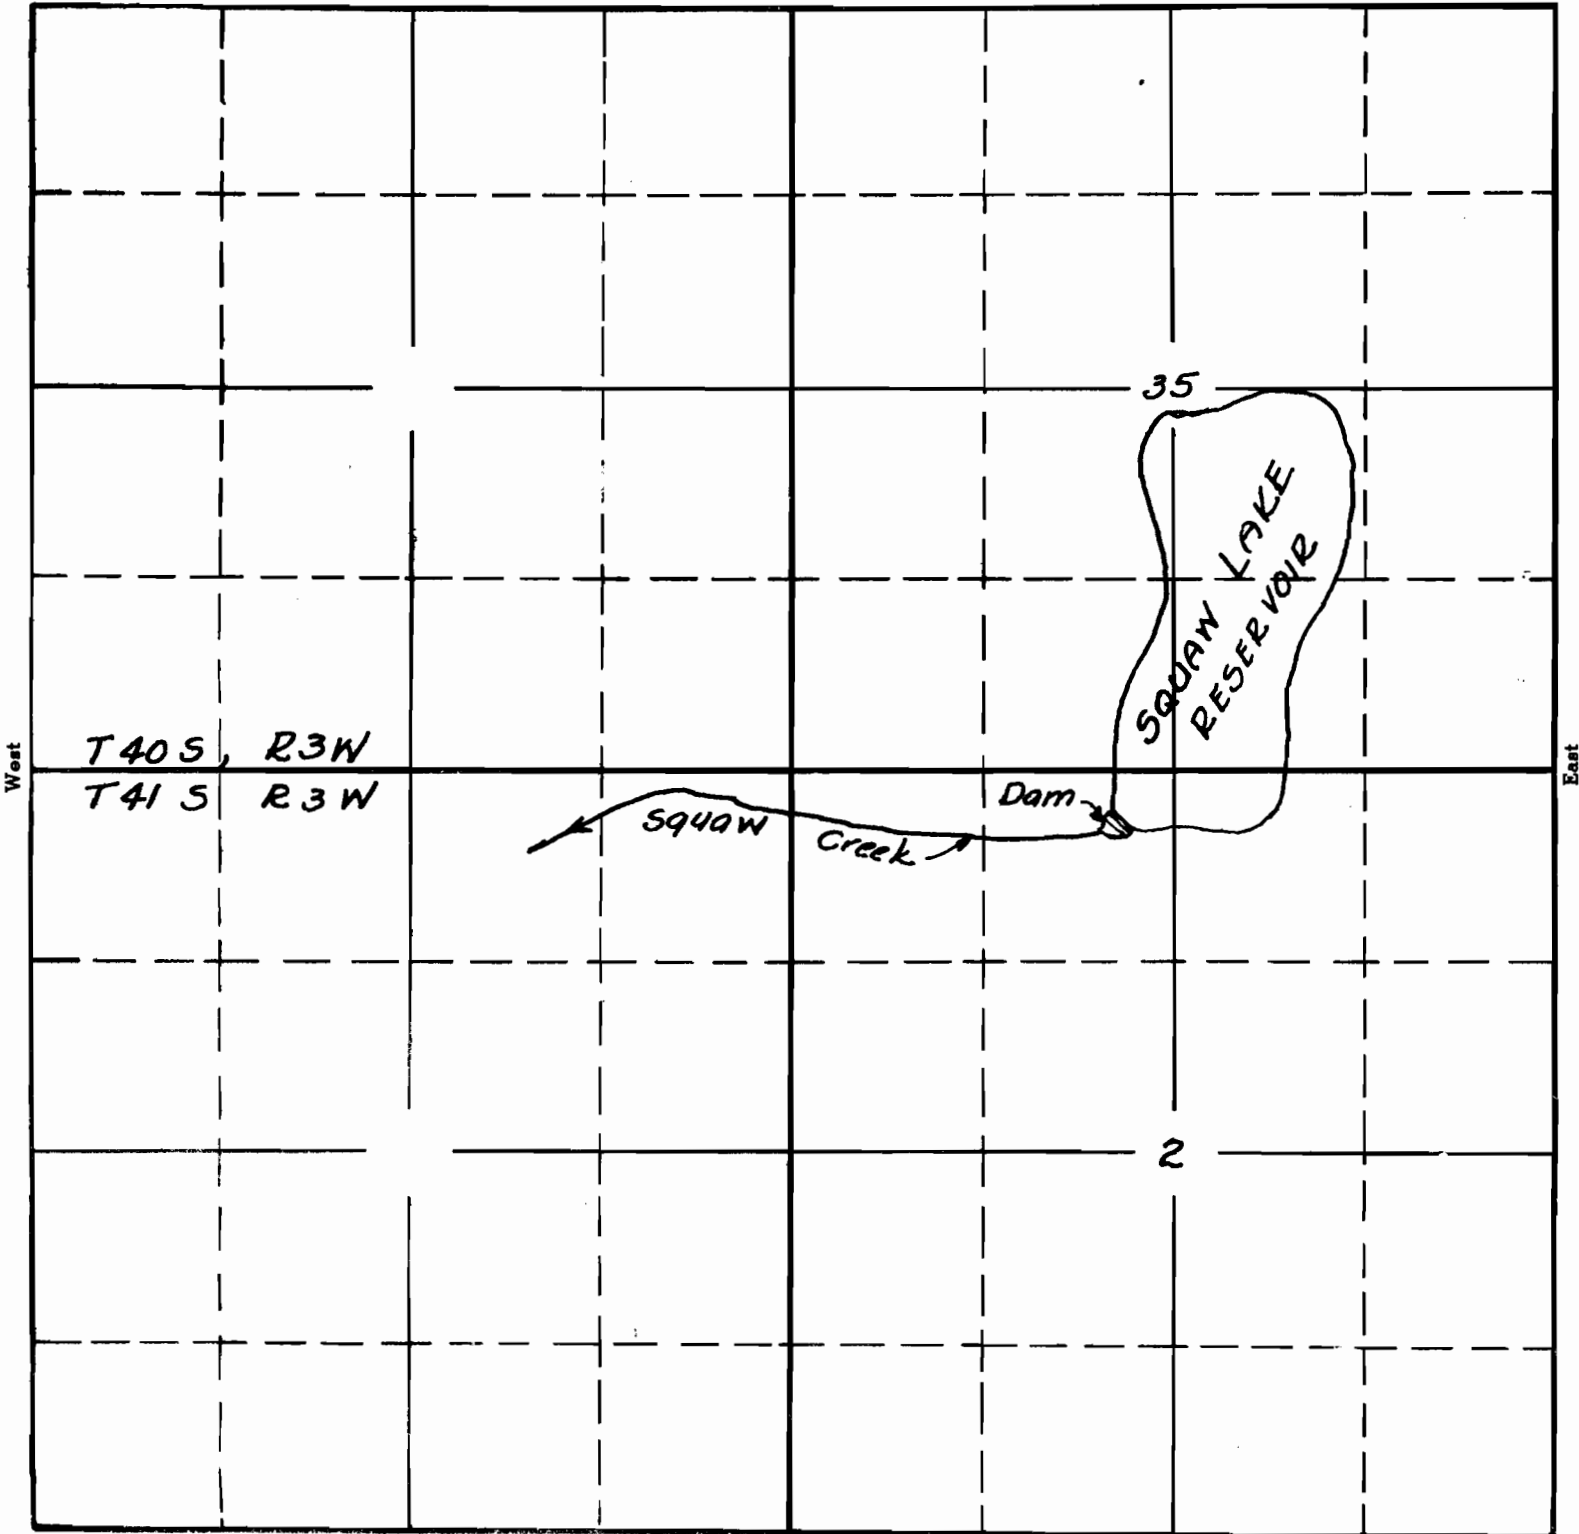

T40 S, R3 W  
T41 S R3 W

35

SQUAW LAKE  
RESERVOIR

Dam

SQUAW Creek

2

South

**RECEIVED**  
JUN 20 1939  
STATE ENGINEER  
SALEM, OREGON

R 18243 070  
15-16.0 R-  
APPLICATION No. 18243  
PERMIT No. R-734