


Application No. 60096  
Permit No. R 8208

scale: 1/4" = 1'

RECEIVED

MAY 1 1980  
WATER RESOURCES DEPT.  
SALEM, OREGON

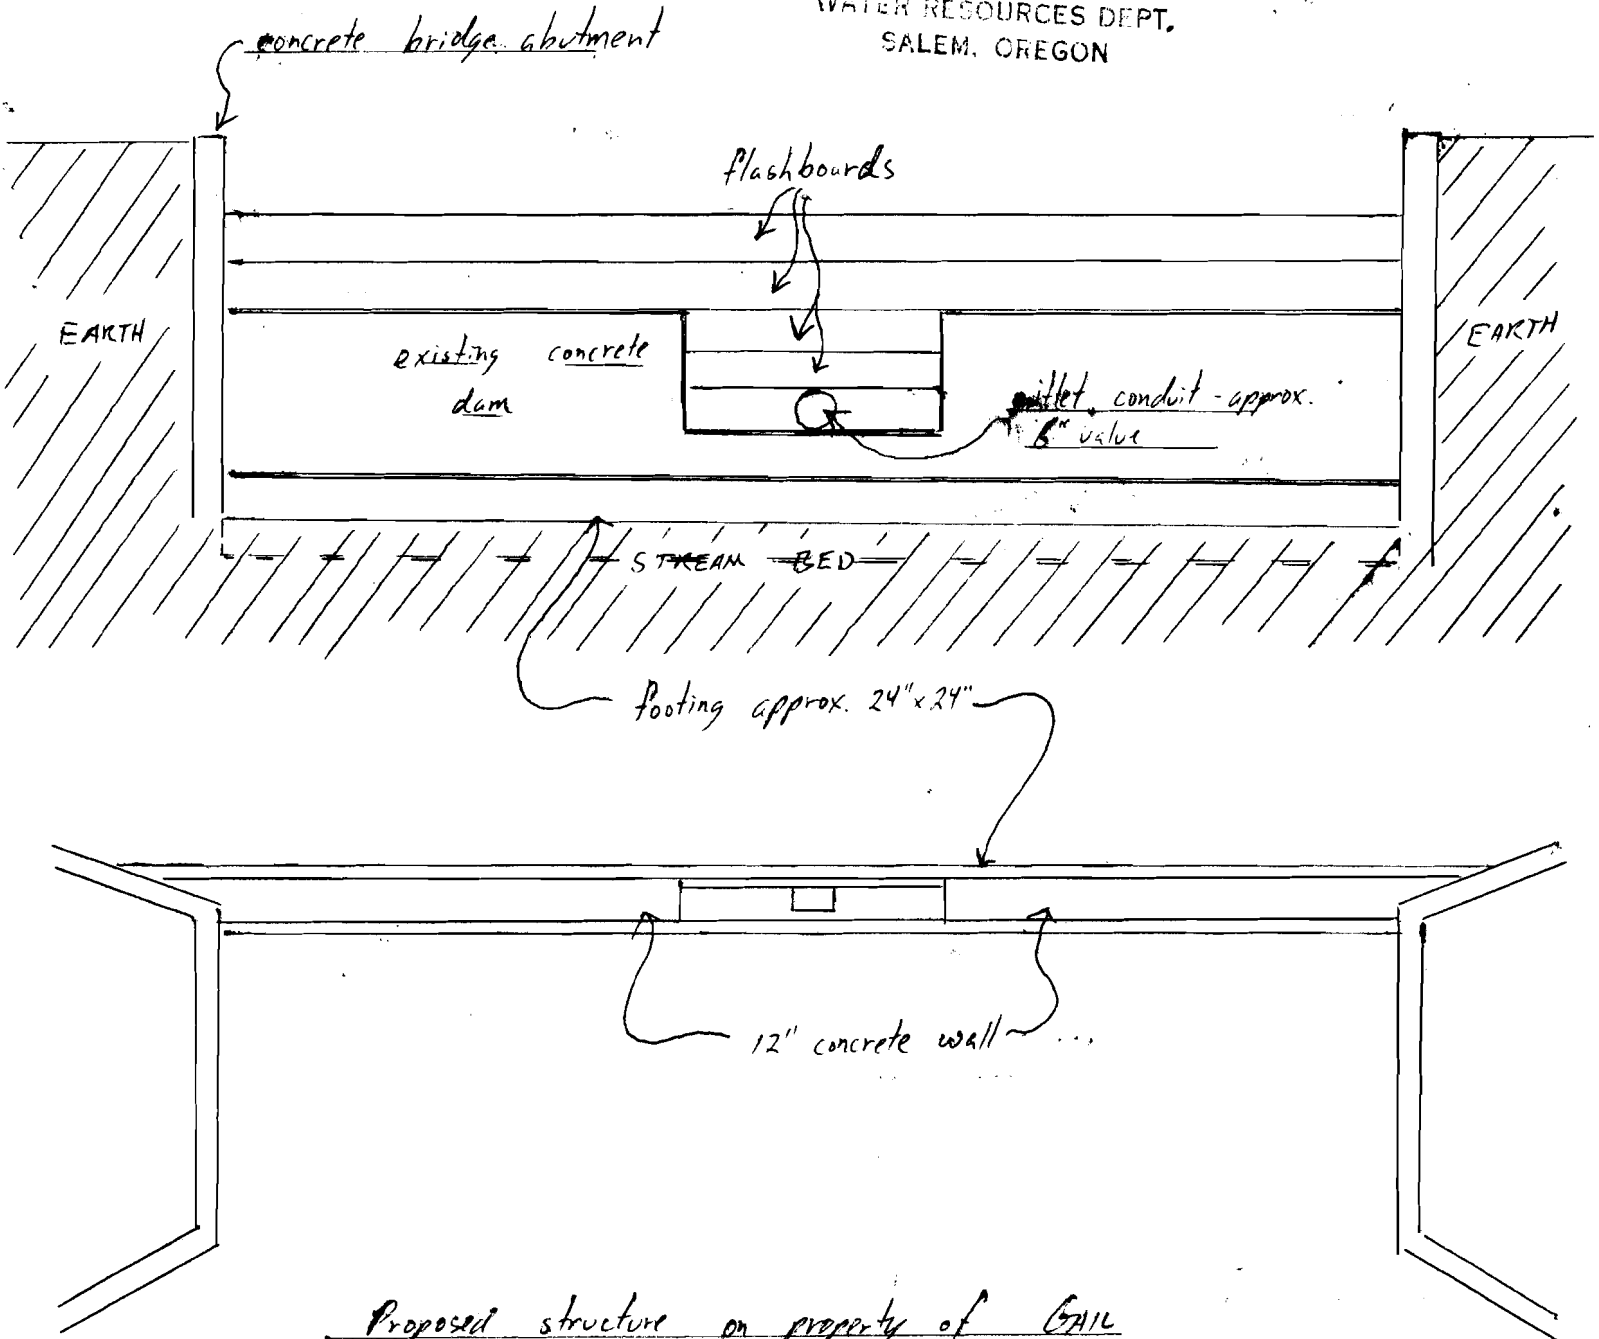

Proposed structure on property of GAIL  
AND SUE PRESSNALL ON SALT CREEK  
as per application