

RECEIVED

MAR 17 1981

WATER RESOURCES DEPT  
SALEM, OREGON


RECEIVED

FEB 19 1981

WATER RESOURCES DEPT  
SALEM, OREGON

T. 2 N. R. 10 E. W. 11 M

SW 1/4 SE 1/4  
SECTION 15

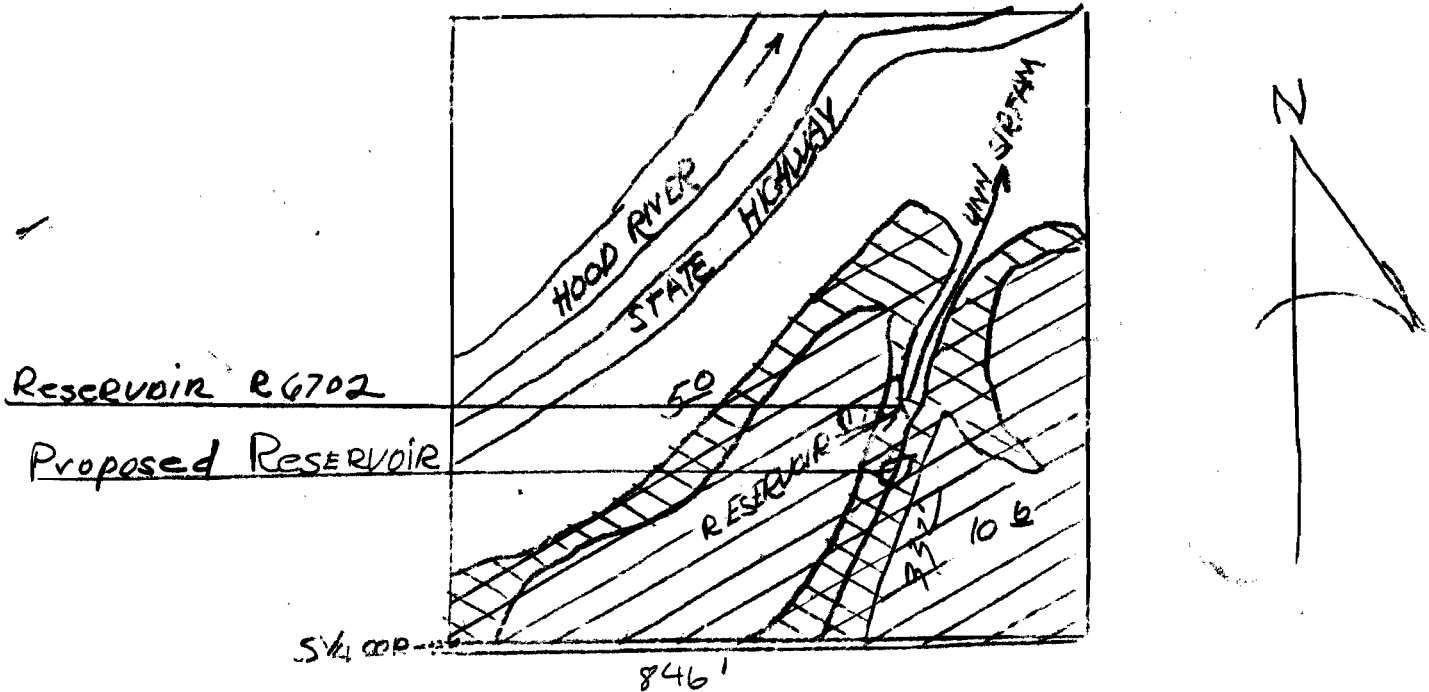

[Hatched Box] PRIMARY IRRIGATION - NOT PERTINENT FOR THIS FILING  
 [Cross-hatched Box] SUPPLEMENTAL IRRIGATION  
 1" = 400'

FRED E. MOE.

R-61455 Application No. 601263  
R 8252 Permit No. 45643