


10

TOWNSHIP 38 S, RANGE 2 W, W. M.

North

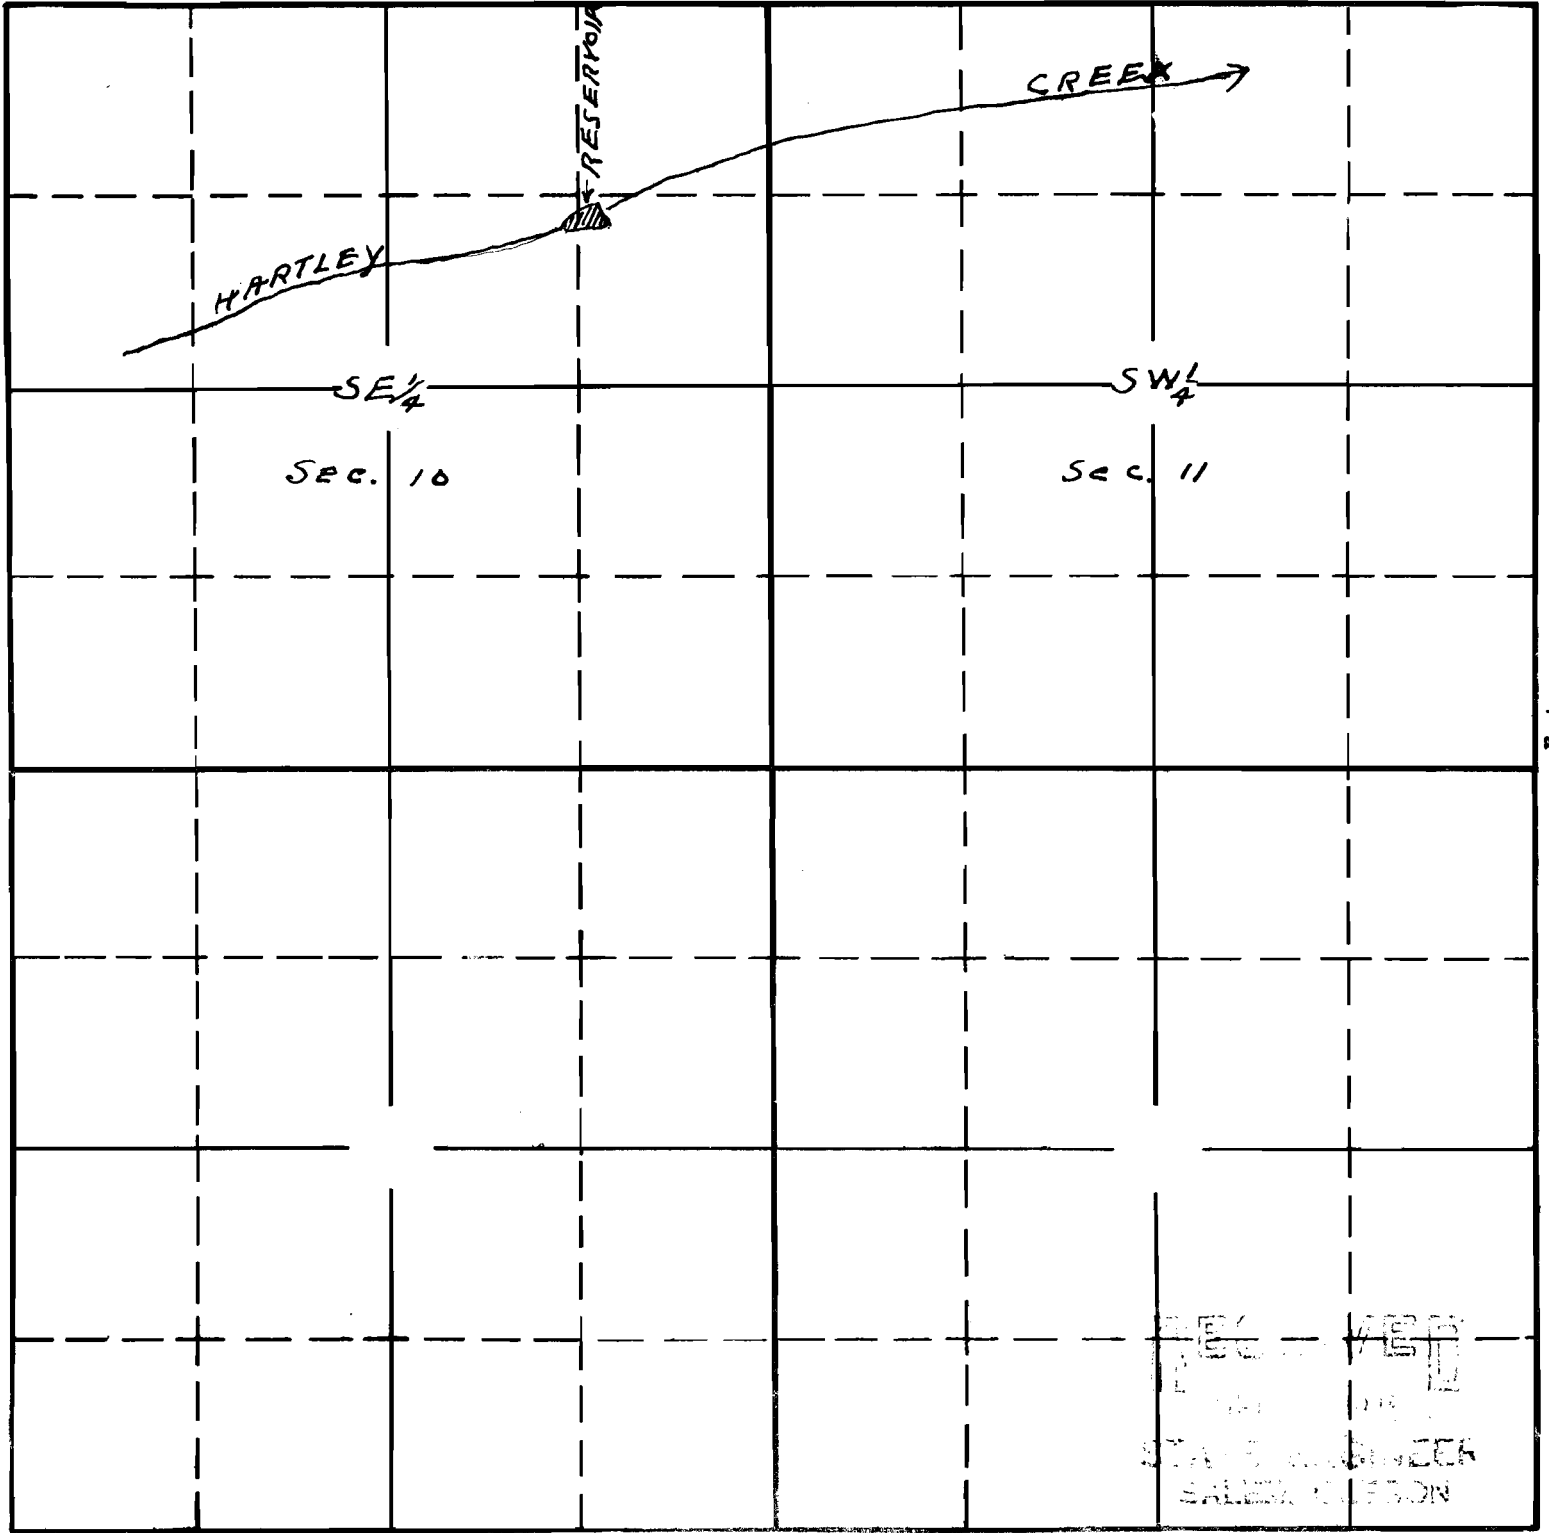

REC-1150
 STATE ENGINEER
 SALES OFFICE

R-21310 15-24

South

Map To accompany application of
 George K Goodrick for storing waters
 of Hartley Creek for irrigation purposes

APPLICATION No. R-21310

PERMIT No. R-236

This office 11/28/15 *Atkinson*