



DIKE CROSS SECTION
SCALE 3/16" = 1'-0"

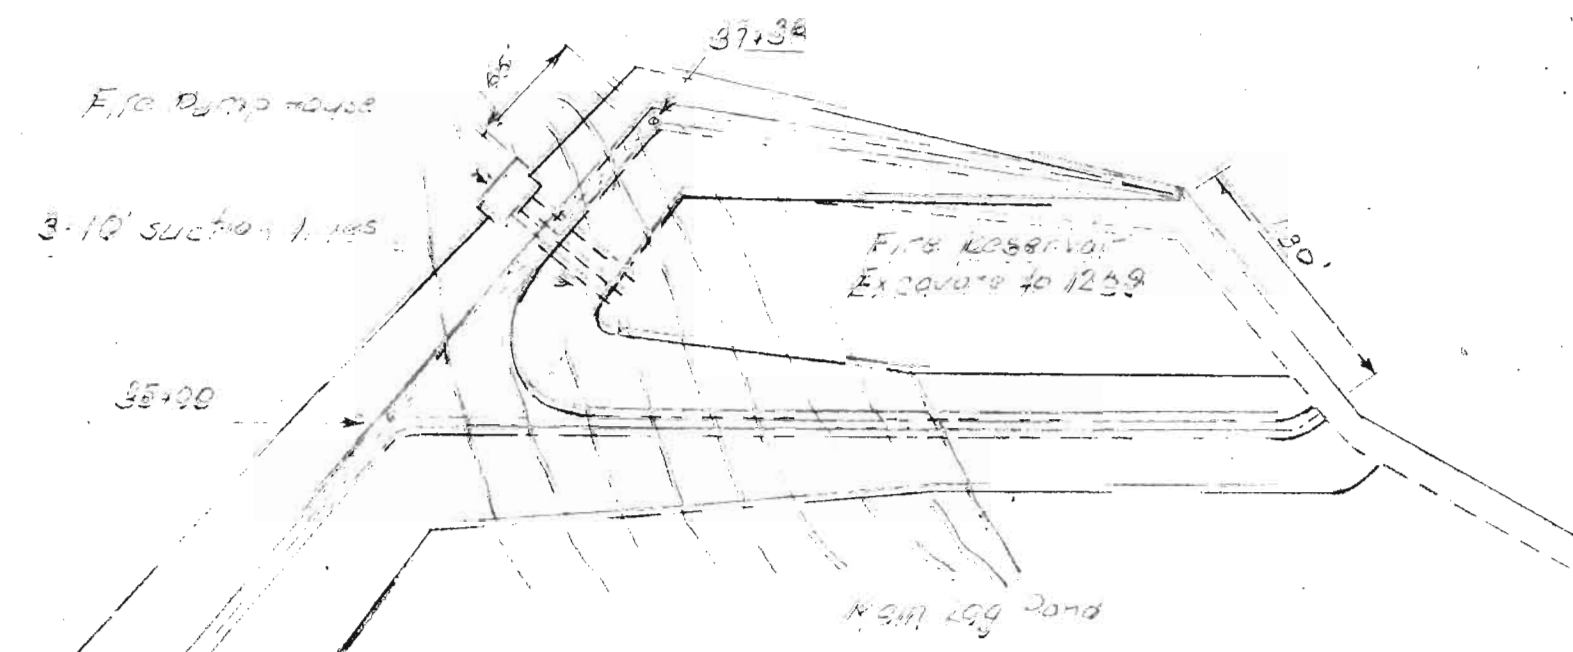

LOCATION OF FIRE RESERVOIR
(See Drawg C-781 for log pond layout)

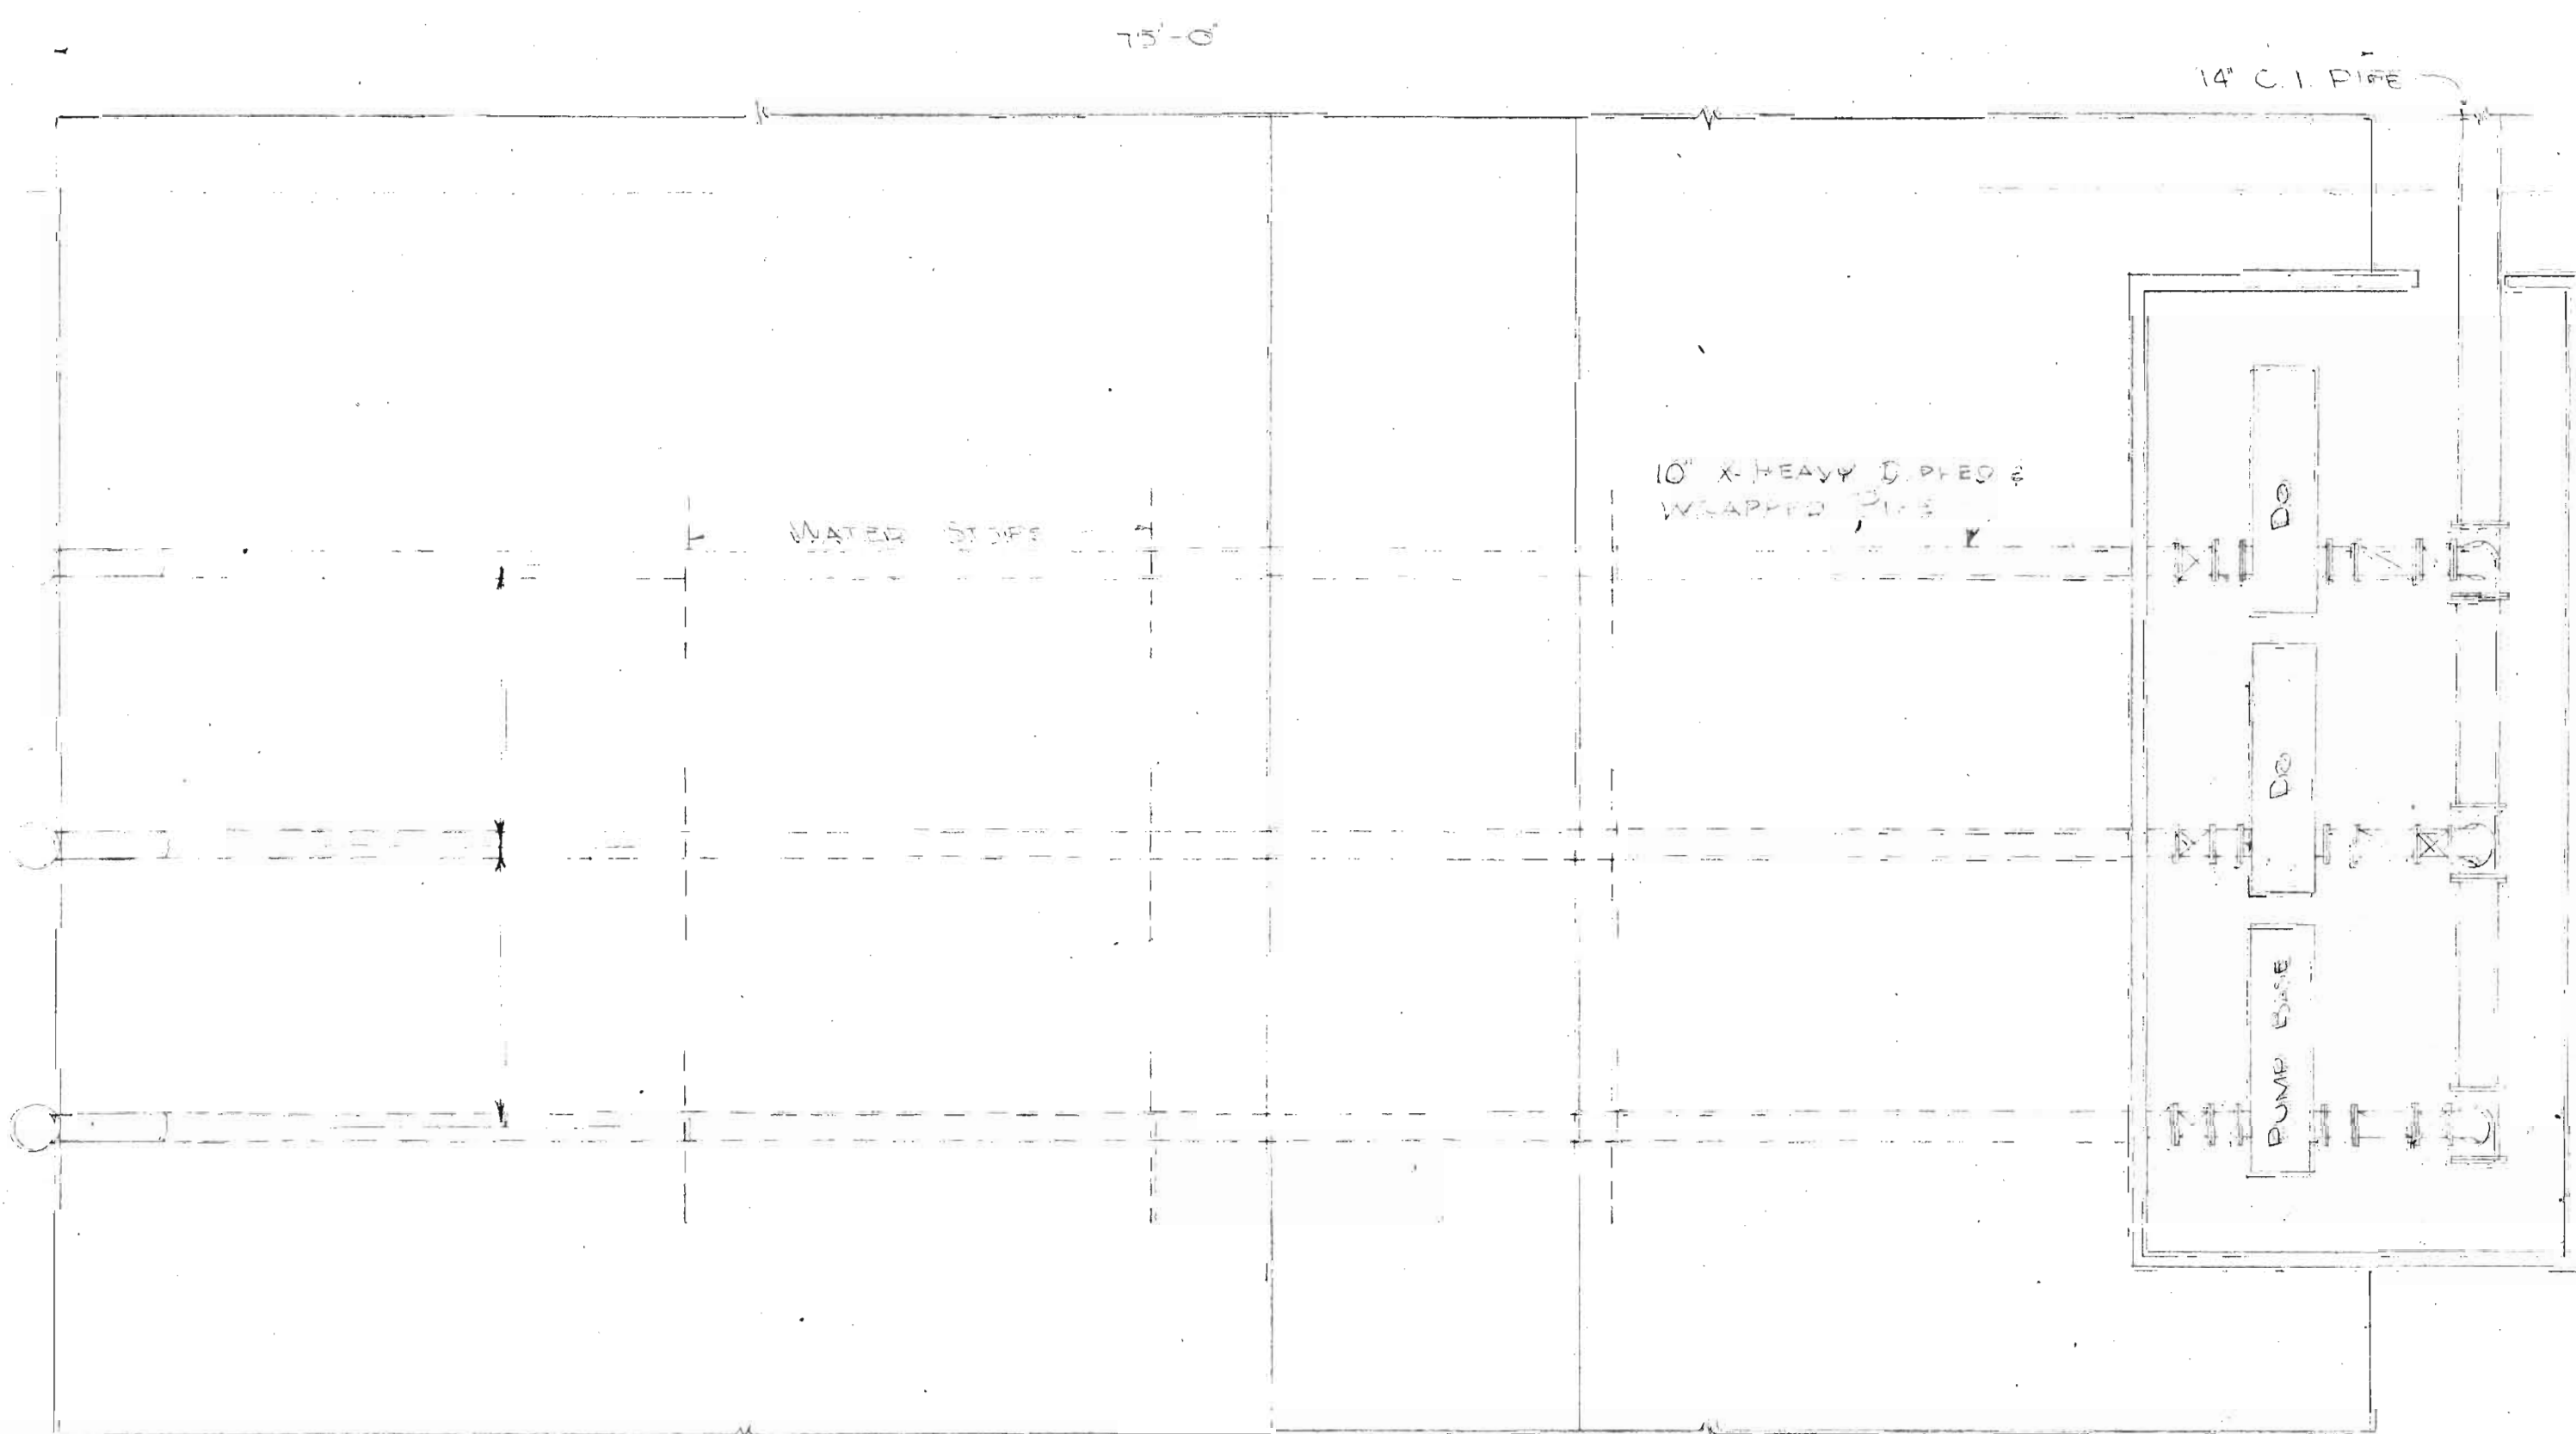

PLAN VIEW
SCALE: 3/16" = 1'-0"

RECEIVED
JUN 17 1947
STATE ENGINEER
SALEM, OREGON

DOPE & TALBOT INC. OAK RIDGE, OREGON			
WATER SUPPLY SYSTEM FIRE PUMPING STATION			
SCALE 3/16" = 1'-0"	DATE: JUNE 12, 1947	SHEET 1	OF 1
DESIGNED BY: J. C. H.	CORNELL, HOWLAND, HAYES & MERRYFIELD CONSULTING ENGINEERS CORVALLIS, OREGON		DWG. NO. C-78-C
DR. J. A. R.			
TR. J. A. R.			
CK.			