


SECTION  
13  
\_\_\_\_\_  
\_\_\_\_\_  
\_\_\_\_\_

TOWNSHIP 22 S; RANGE 10-W; W. M.

North

West

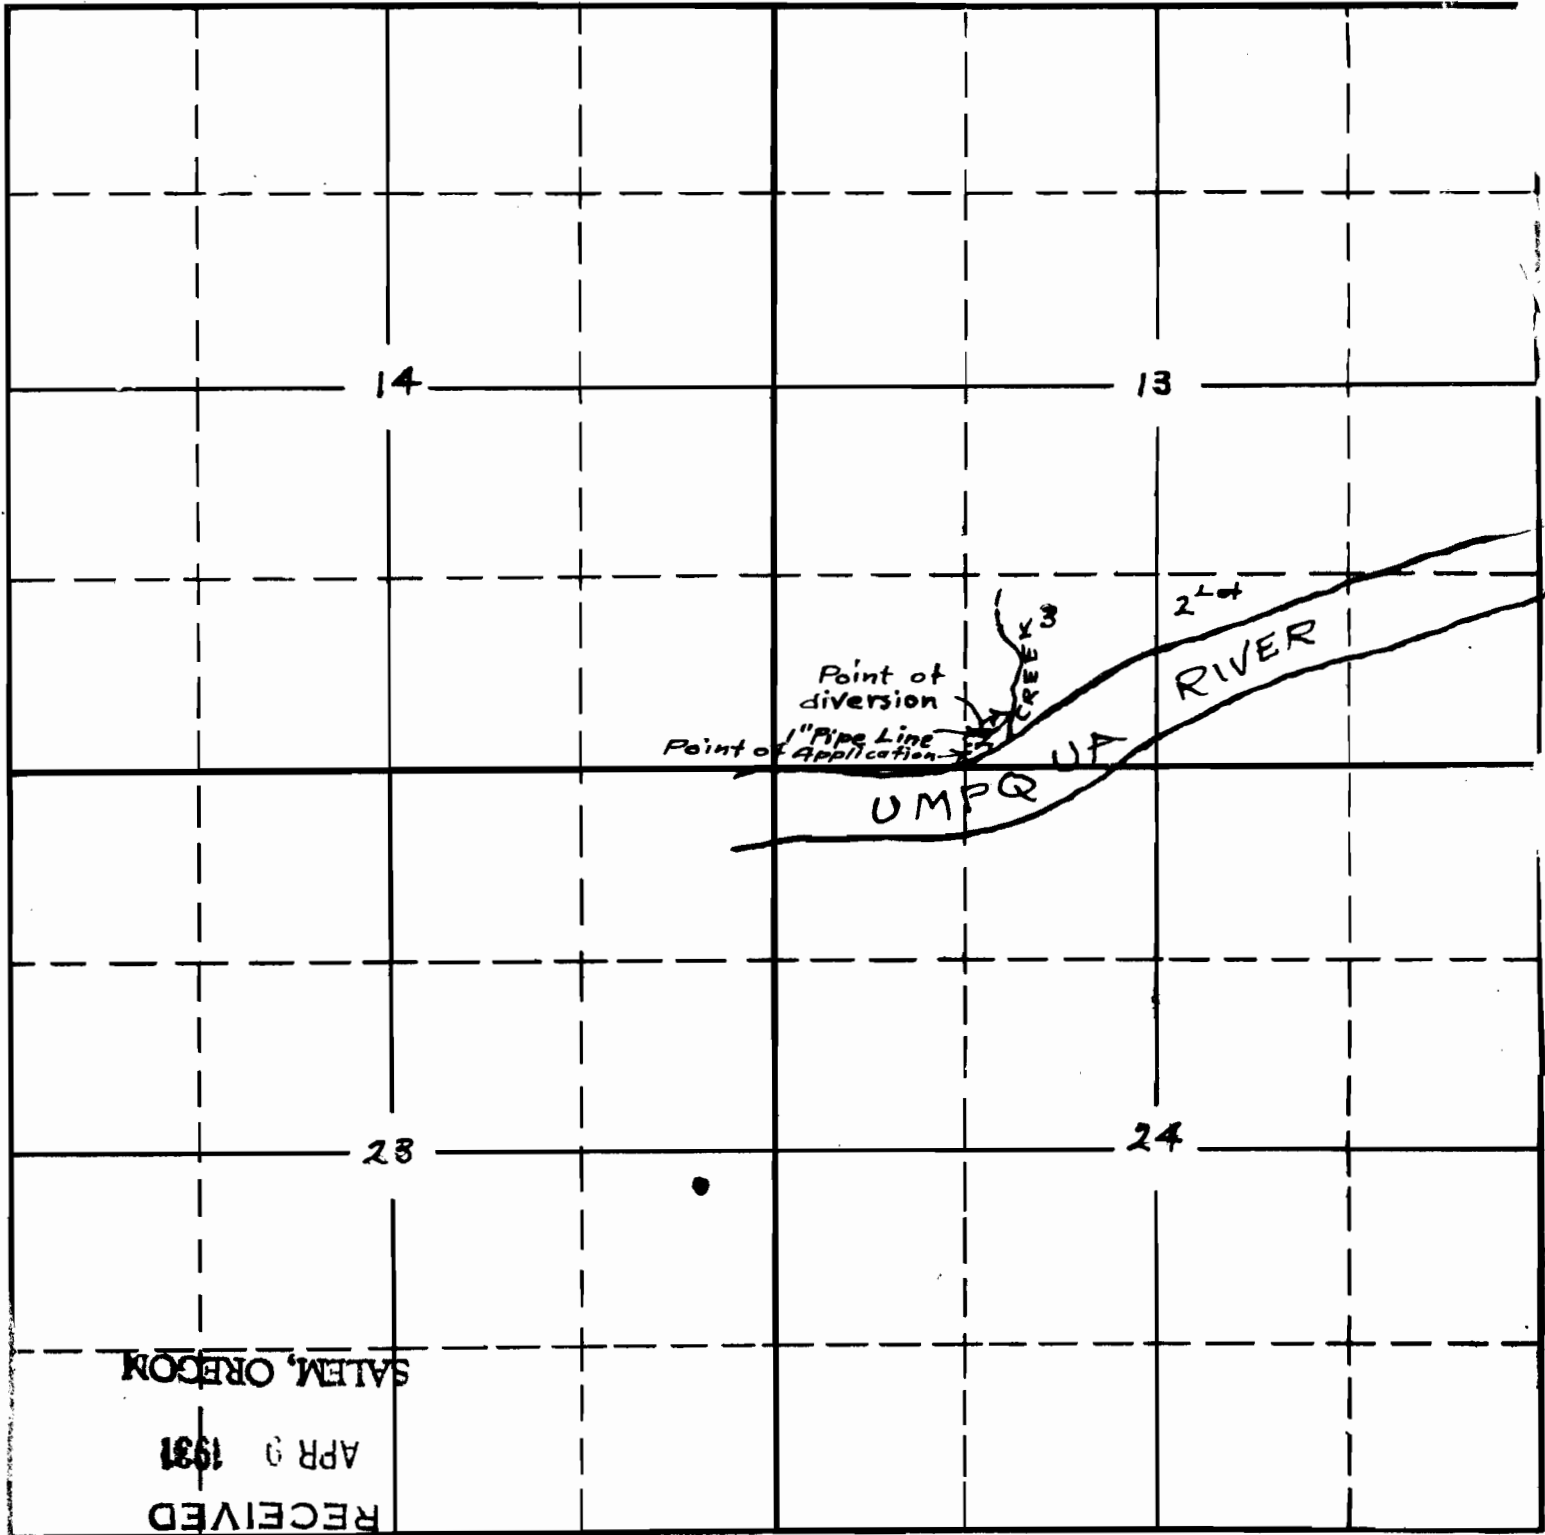

South

STATE ENGINEER  
RECEIVED  
APR 9 1931  
SALEM, OREGON

APPLICATION No. 14033  
PERMIT No. 10120