


Sec. 9

Tp. 37 S.

R. 7 W.

W.M.

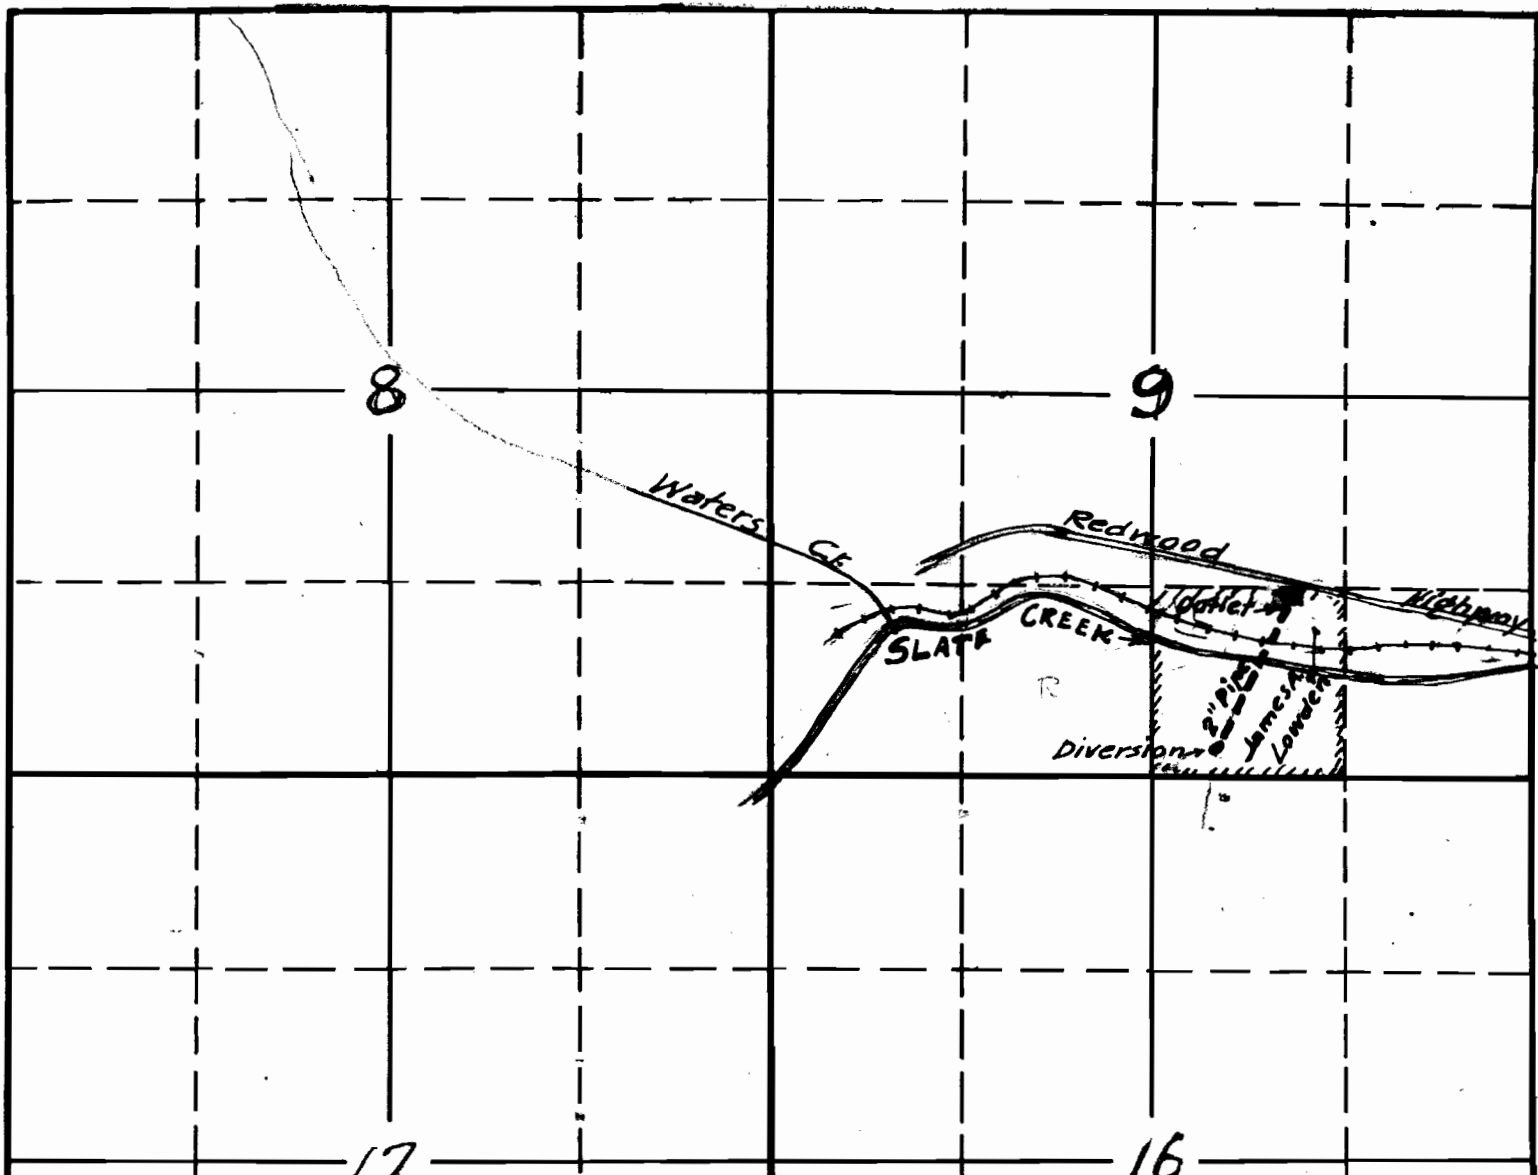

Application No. 14059
 Permit No. 10138

STATE ENGINEER
 RECEIVED
 APR 23 1931

SALEM, OREGON